



PÔDORYS STRECHY / PLANE OF ROOF

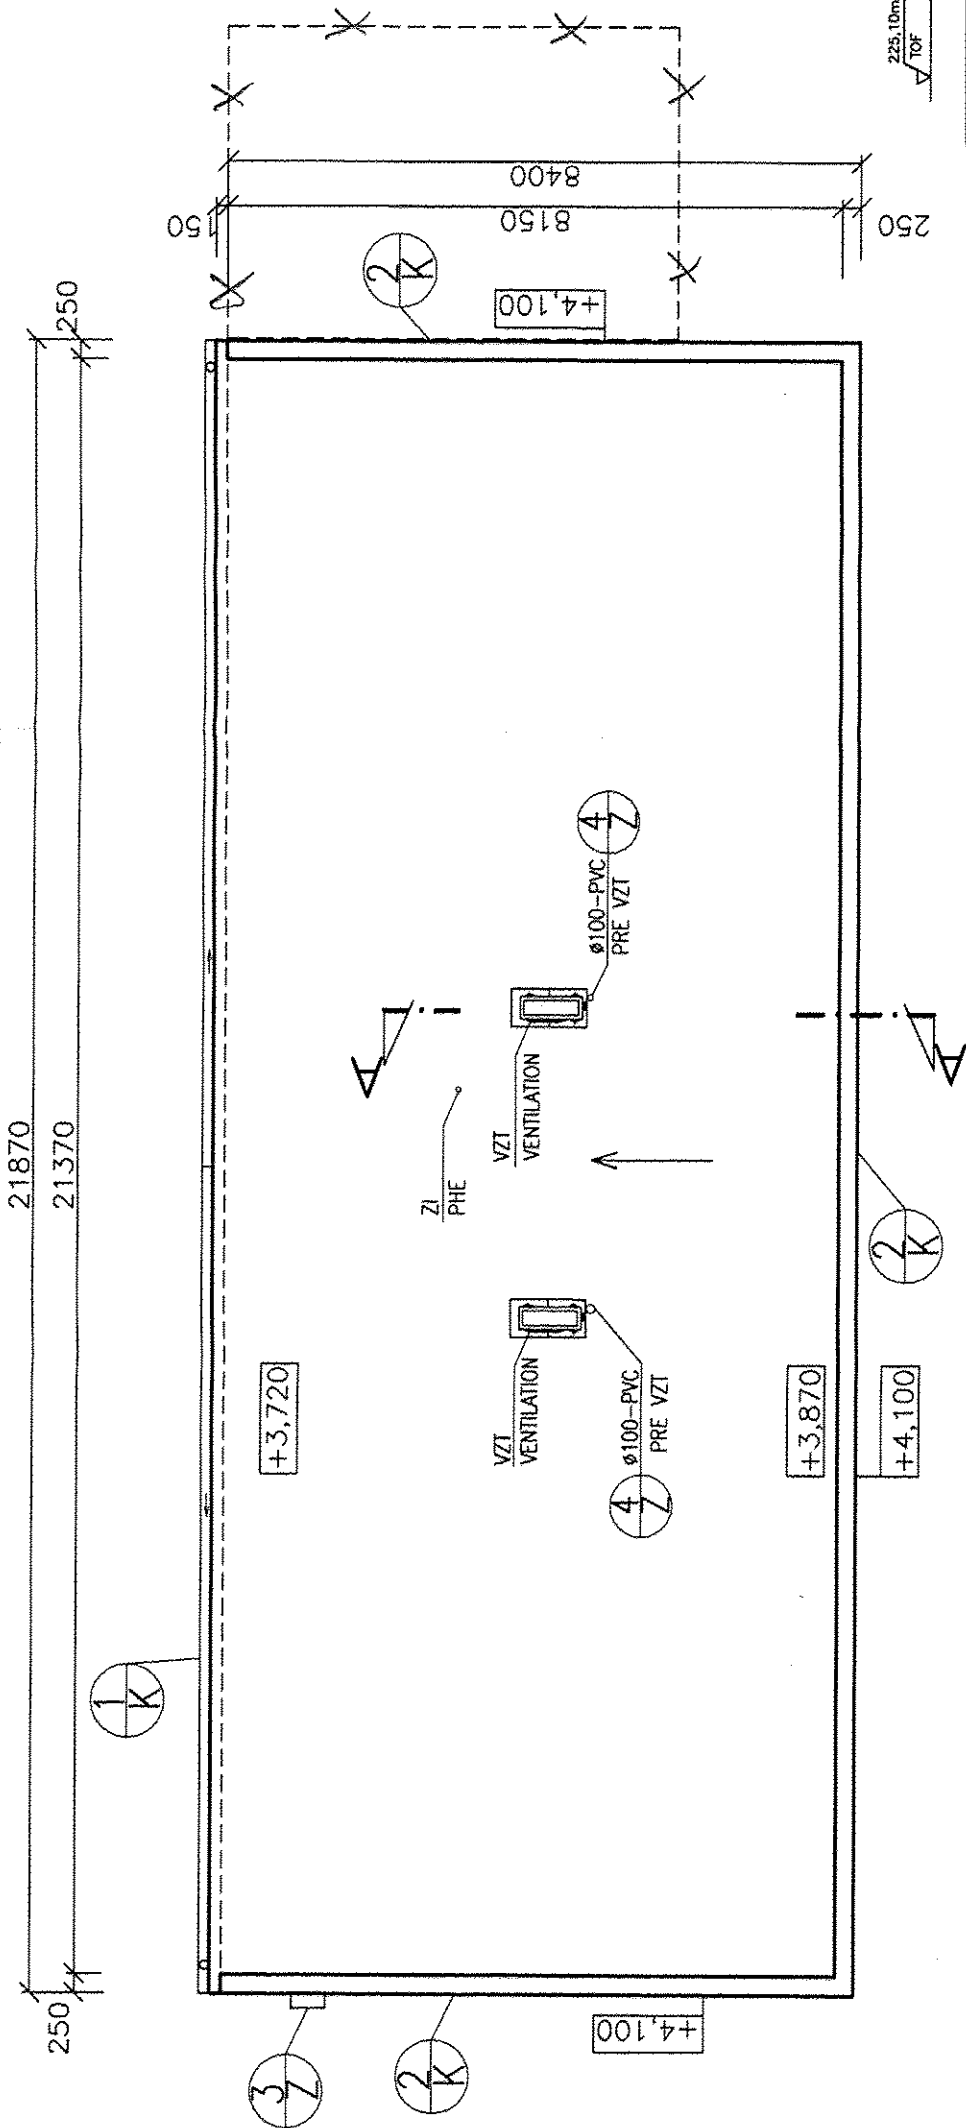

REZ A-A/SECTION A-A

M 1:50

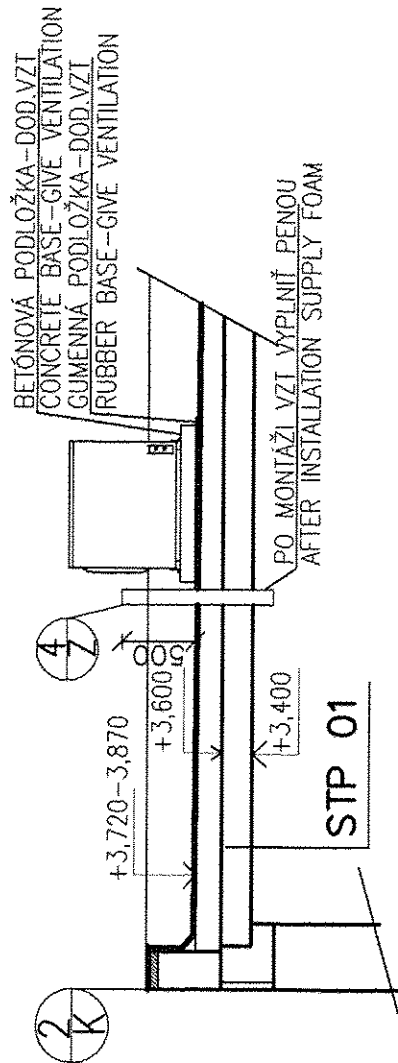

POZNÁMKY/NOTES

-VÝKAZ KLAMPIARSKYCH PRÁC POZRI-792.87380
SUMMARY OF PLUMBER WORKS SEE -792.87380
-OTVORY PRE VZT A ZI UPRESNIŤ PRI MONTÁŽI
OPENINGS FOR VENTILATION END PHE SPECIFY BY INSTALLATION

FREIGABE
FOR CONSTRUCTION

Ra 15.04.05

LEVELS

TOP OF INTERNAL ROADS: 225.00m n.m.
TOP OF FOUNDATION: 225.10m
BOTTOM OF STEEL STRUCTURE: 225.15m = ± 0.00

$\pm 0.00 = 225.15m$

225.10m

225.10m

HS HSV s.r.o. KOŠICE
Technický úsek

$\pm 0.000 = 225.150m.n.m$

SPRACOVANÉ POD ZÁKAZKOVÝM ČÍSLOM: 158/2004/SO/

REFLEX-PRO
spol. s r.o.

AIR LIQUIDE

Air Liquide ACS GmbH

Replaces: 79_

Replaced by: 79_

Job code: K 70101

Reference: ASU No.9 KOSICE

Title:

VELIN

CONTROL BUILDING

PÔDORYS STRECHY/PLANE OF ROOF

Drawing No.:

792.87375

Rev.

A

Scale 1:100

Original format DIN A3

Sheet: --- of --- Sheets

History file:

Checked: INC. RAČEK

Rev. 0

INC. RAČEK

INC. RAČEK

INC. RAČEK

INC. RAČEK

INC. RAČEK

INC. RAČEK

INC. RAČEK