
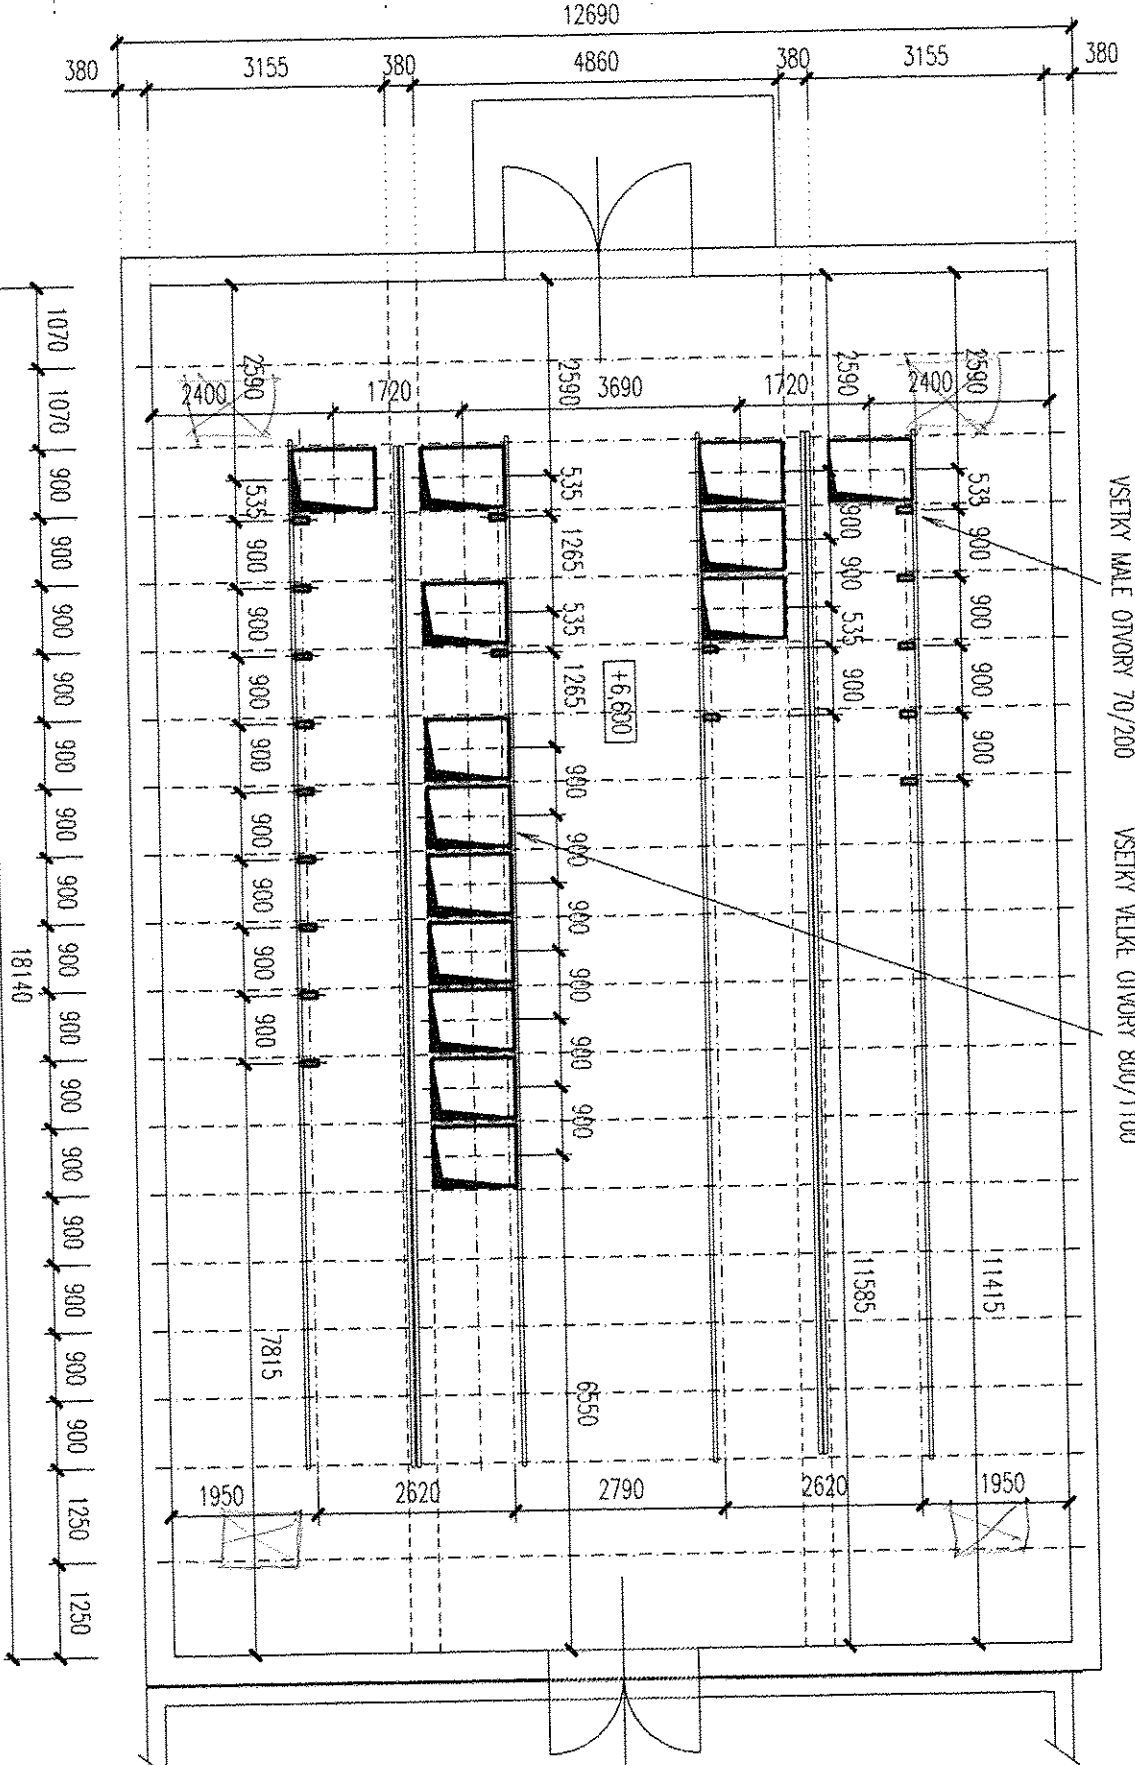


PODORYS +6,600 - OTVORY / SECTION PLAN +6,600 - OPENINGS  
M. 1:100

三三三

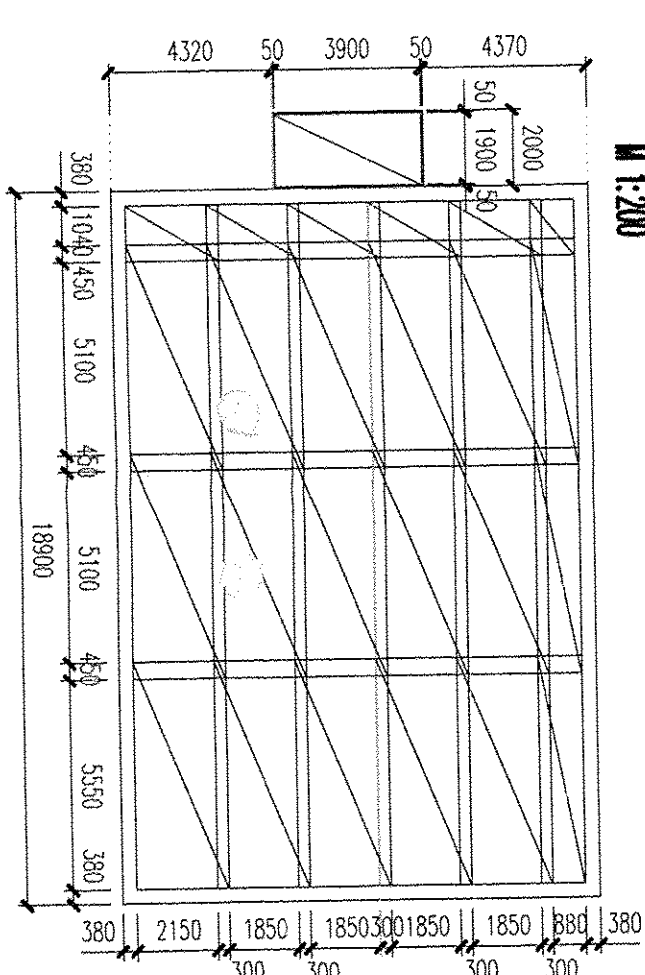

## M 1:204

[illegible]

--	--	--	--	--

Číslo			Přeměr	Délka	Počet	Spolu [m]
polozky	Typ	Okol	[mm]	[m]	[ks]	ØV10
0		10425	V10	12.000	105	1260
					kg/m	0,617
					kg	777,4

prekrytie vystuznych voziek 400 mm  
covering between reinforcement pieces 400 mm

VYKAZ MATERIÁLU – KARI SIETE KD29  
MATERIAL LIST – KARI-NET KD29

Ø5/150-Ø5/150 (2450x6000mm) - 19ks - 30,80 kg/ks ==> 585,20 kg

VYKAZ MATERIÁLU – Romiľa RAN 40/0,75

**MATERIAL DS1 - Rannila RAN 40/U,75**  
RAN 40/0,75 - (915x6250mm) - 42ks - 46,90 kg/ks ==> 1969,80 kg

25 IV

 $\pm 0,000=224,530\text{m.n.m}$ 

SPRACOVANÉ POD ZÁKAZKOVÝM ČÍSLOM:168/2005/SO/

**5515X-930**  
S.T.O.

**Only X-TRA**  
spol. n

ART 11011

**✓ AIR LIQUID**

Air Liquide ACS G

Replaces: 79--

Replaced by: 79--

10.09. 2005	ING.ŠEŤČEK	ING. RAČEK	checked by: Ing. Raček checked by: Ing. Šeťček	A
Date :	Name :	Checked:	History file:	Rev
18.07. 2005	ING.ŠEŤČEK	ING. RAČEK		0
Job code:	K 70101	Scale	Original format	
Reference:	ASU No.9 KOSICE	1:50	DIN A2	
Title: ROZVODNÁ T80/ELECT. ROOM T80 VKRES STROPU +6,600 CEILING +6,600	Drawing No.:	Sheet: --- ---	of --- ---	Rev
		792.87679		A

3

14.2

Ing. Stefan Štefka  
aplikovaný, výtvarník

1969.80 kg