



VÝKRES TVARU (ZAKLAD PRE BAC)
DRAWING OF FORM (FOUNDATION FOR BAC)


PÔDORYS M 1:50
PLANE SCALE 1:50

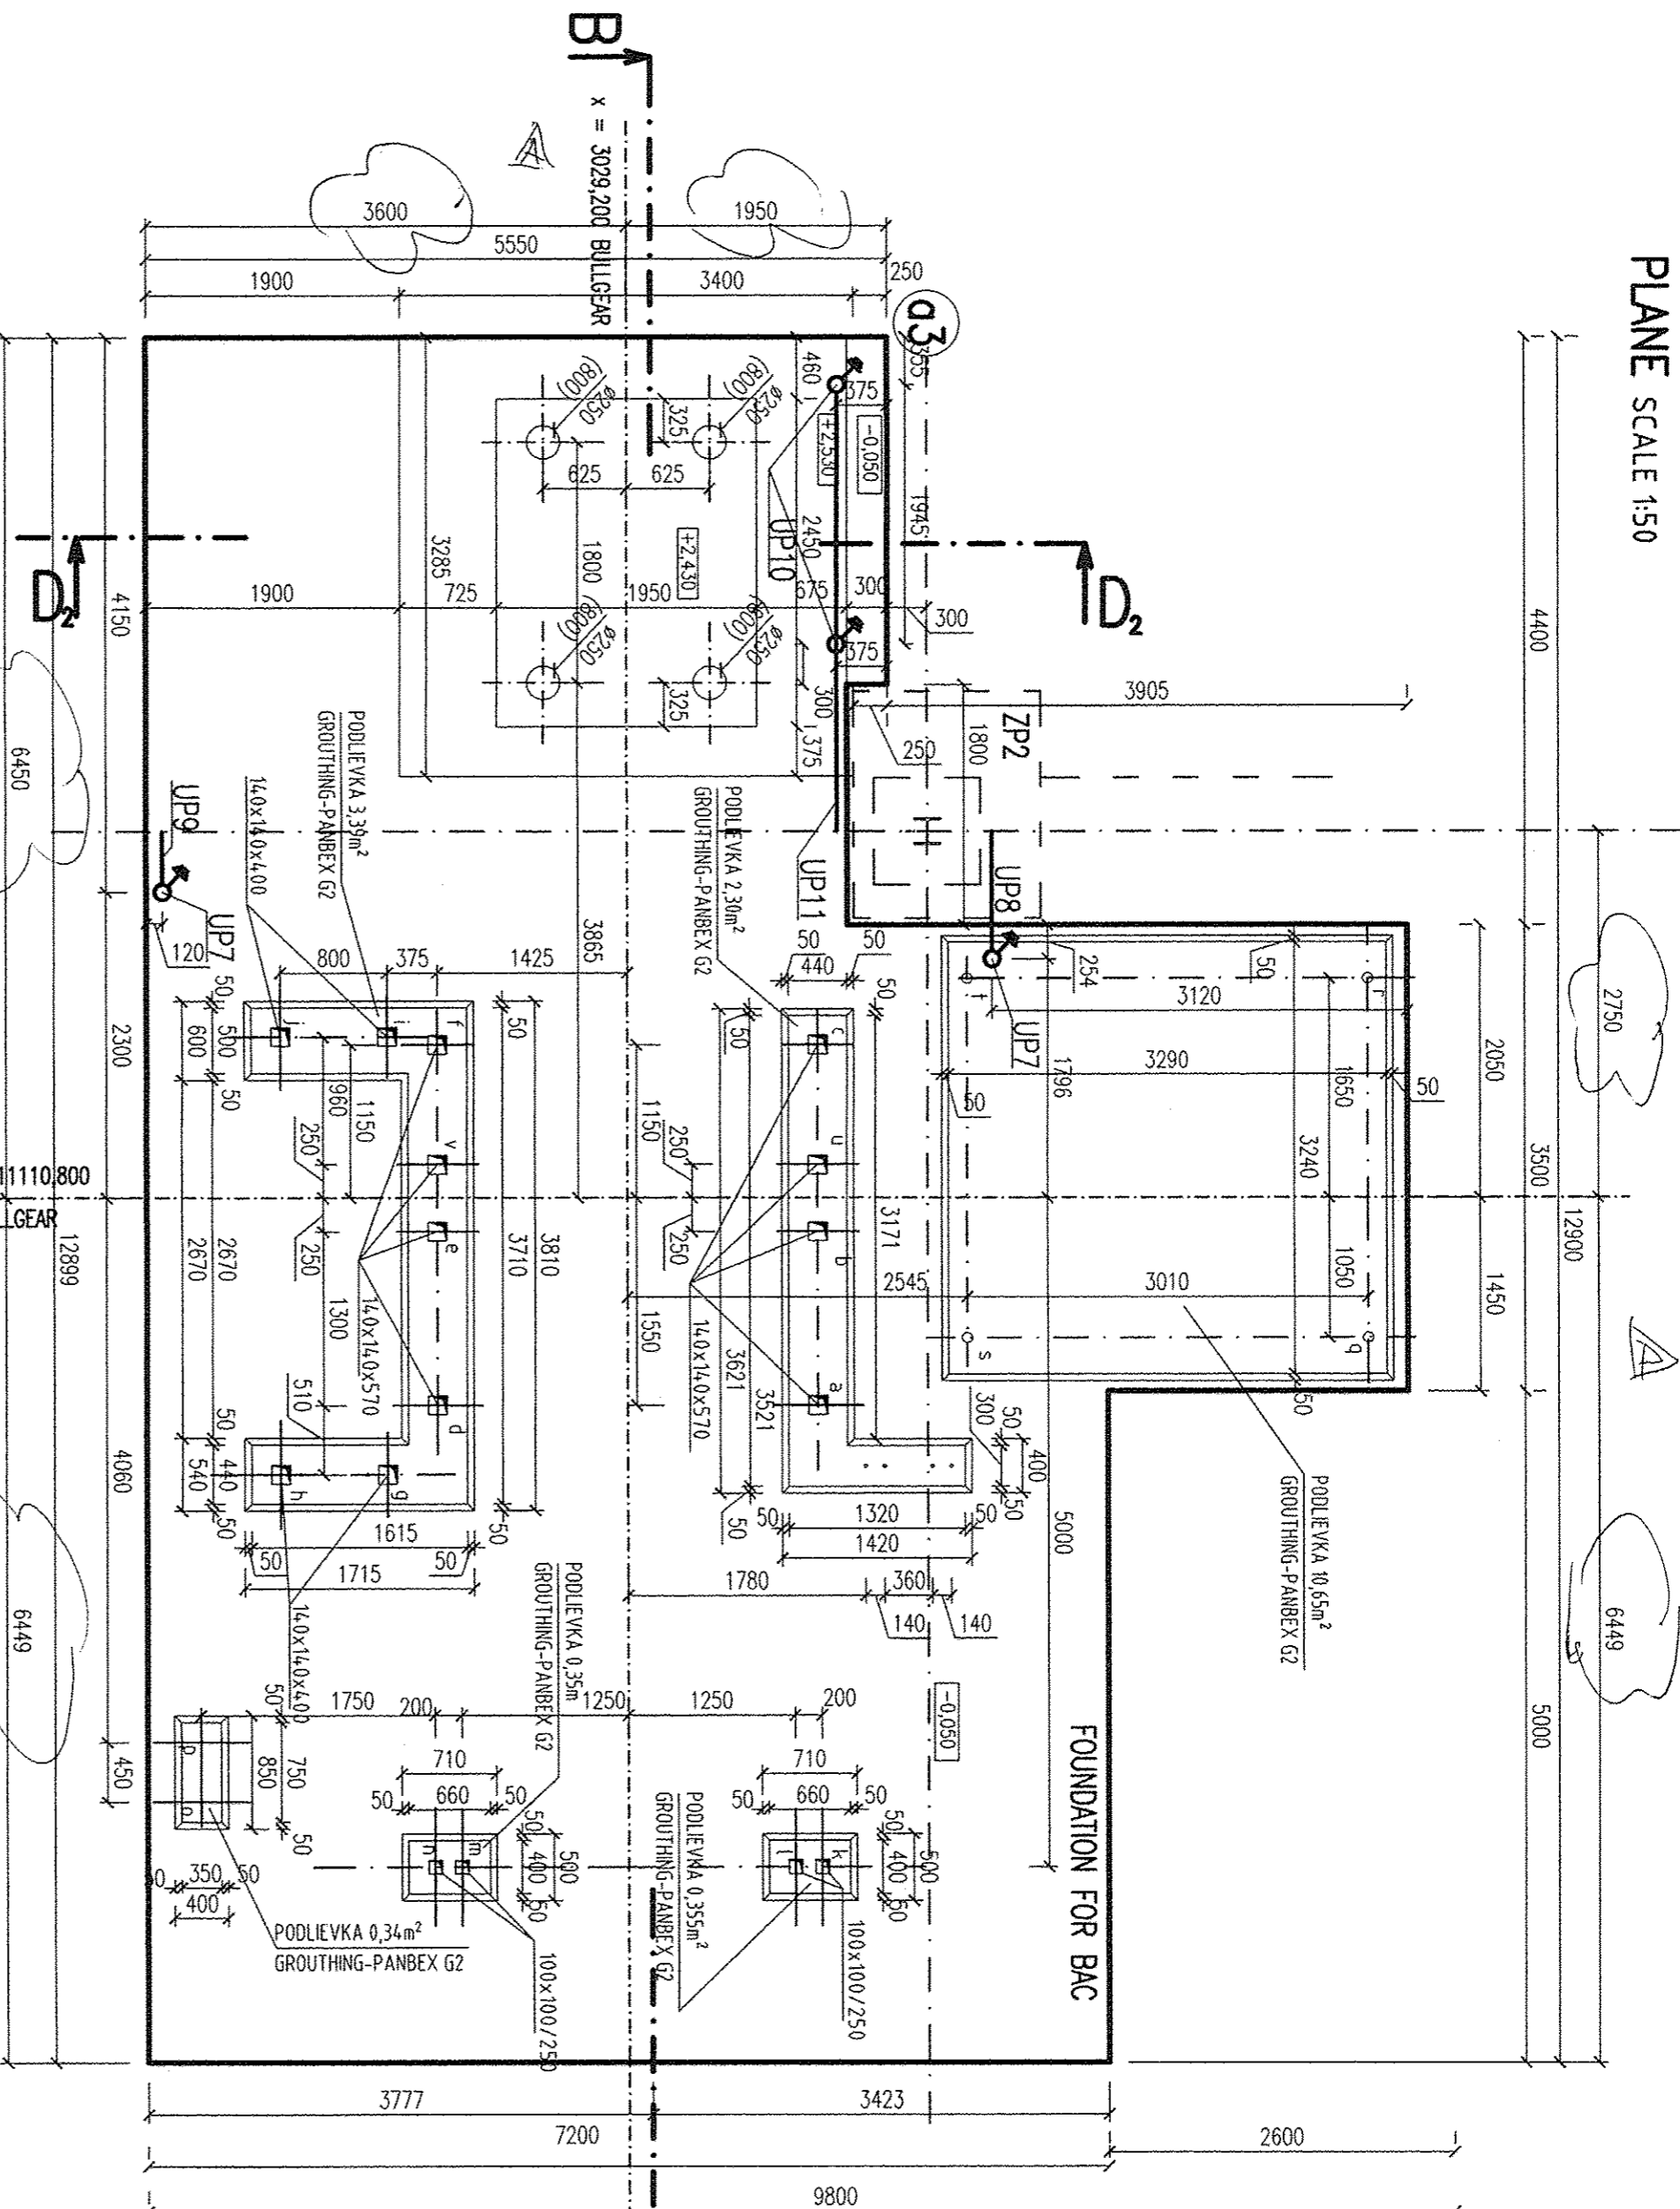

REZ B-B
SECTION B-B

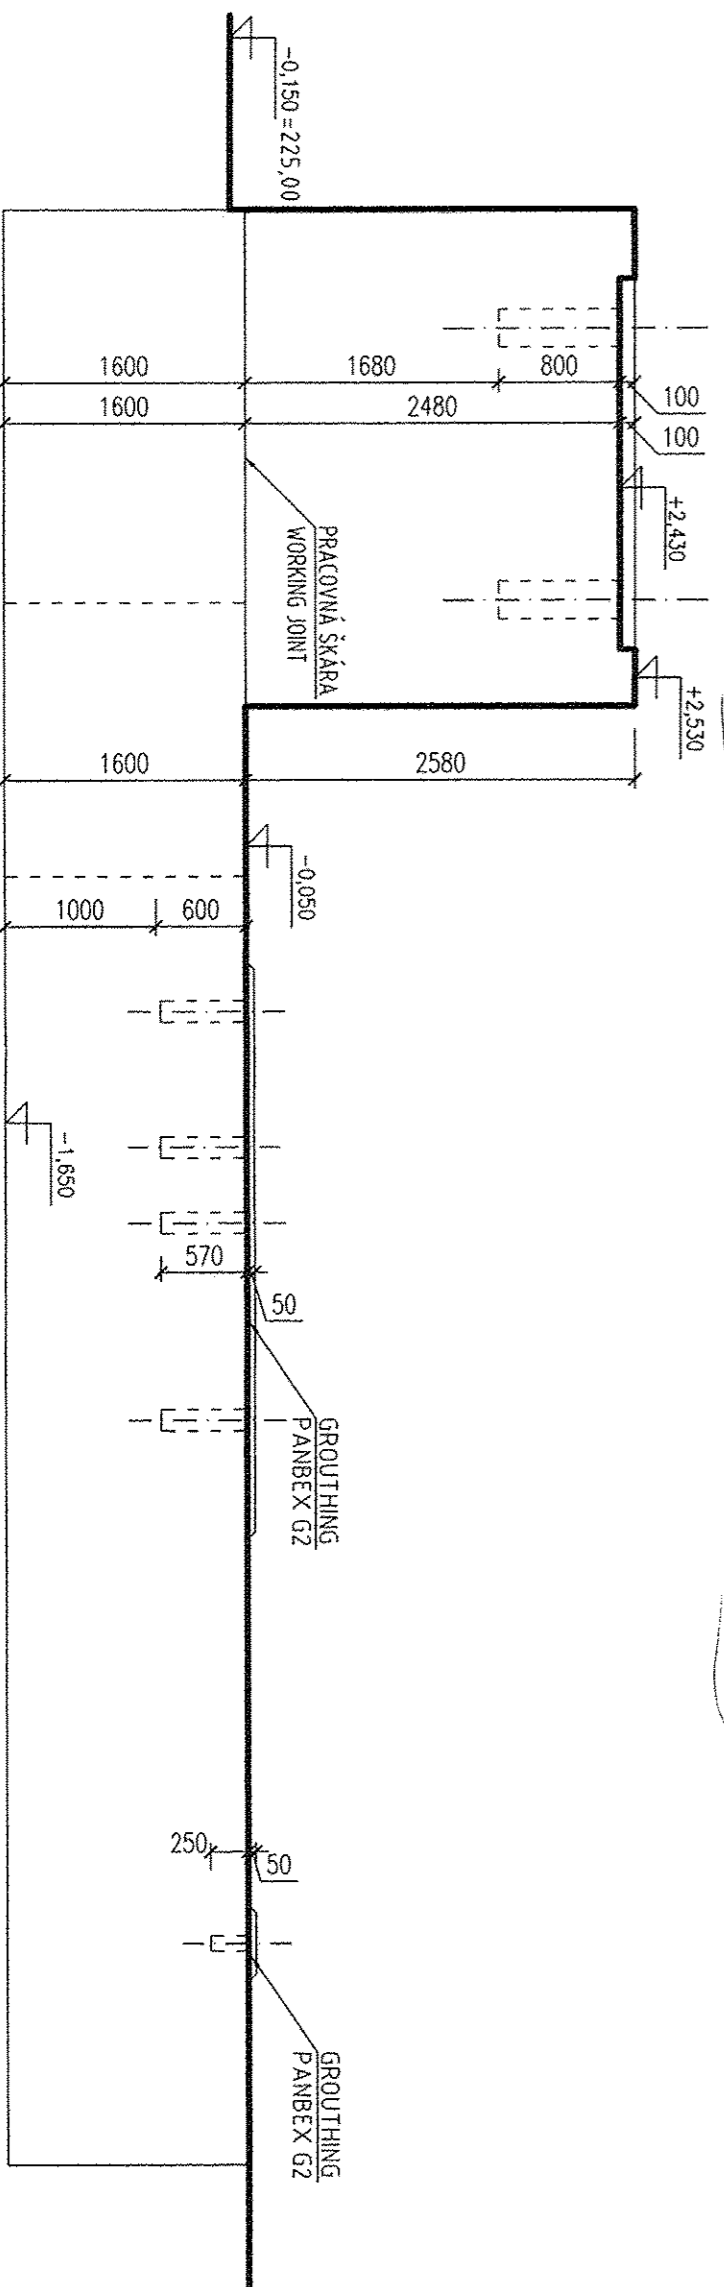


REZ D₂-D₂
SECTION D₂-D₂

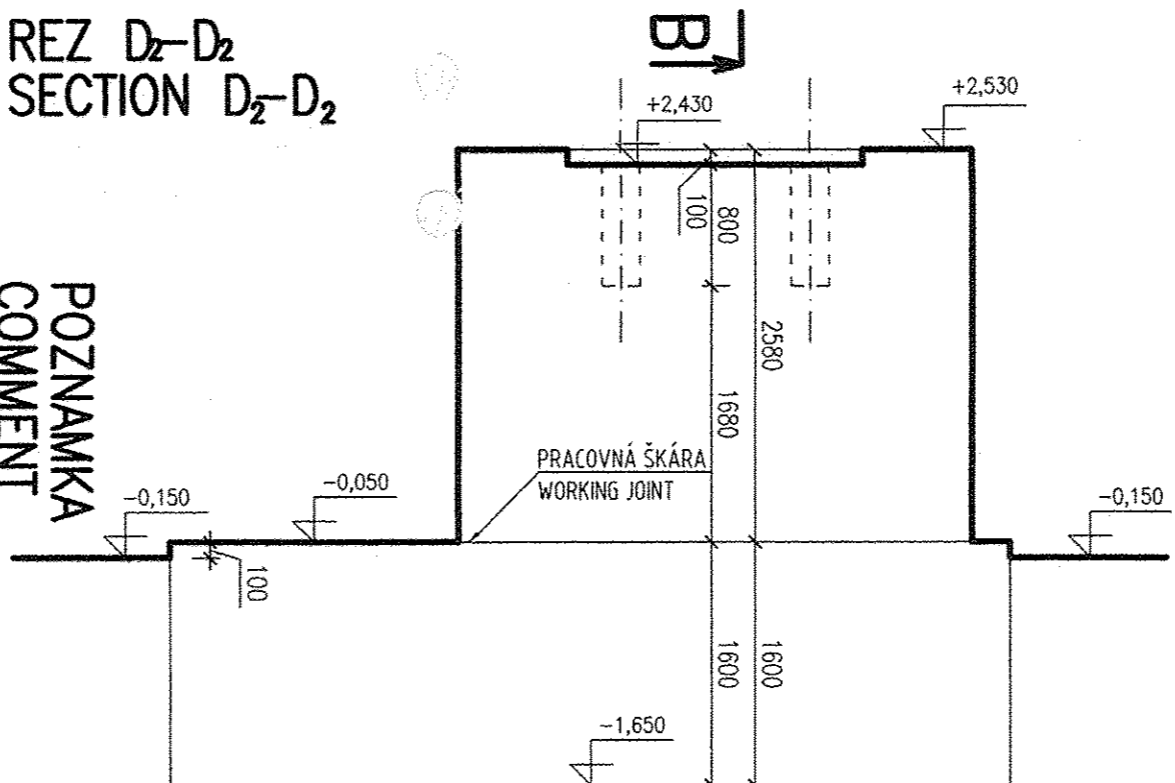

POZNAMKA
COMMENT

SUMARY OF GROUTING 17,38m
LEVELS


TOP OF INTERNAL ROADS: 225,00m n.m.
TOP OF FOUNDATION: 225,10m
BOTTOM OF STEEL STRUCTURE: 225,15m = ±0,00
±0,000=225,150 m n.m. Jadran
- KRYTIE VÝSTUŽE 30mm
REALIZAČNÝ PROJEKT JE SPRACOVANÝ POD Z.Č. 3821.2.002.AS-19

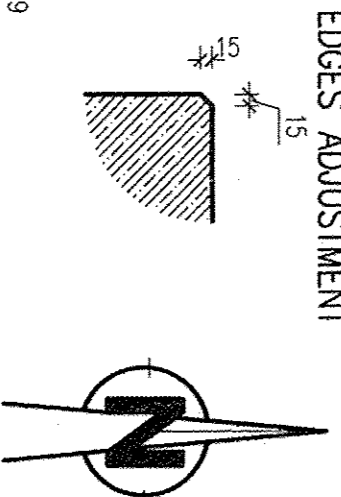

HPK engineering a.s.		AIR LIQUIDE	
REV	DATE	NAME	CHECKED
A	20.06.2005	ING. MANIK	ING. PAULIČKO
B	20.06.2005	ING. MANIK	ING. PAULIČKO
C	29.04.2005	ING. MANIK	ING. PAULIČKO
D	29.04.2005	ING. MANIK	ING. PAULIČKO
REPLACES: 79	TITLE: UNIT 1 - COMPRESSOR BUILDING	JOB CODE: K70101	SCALE: 1:50
REPLACED BY: 79	SD 002 KOMPRESOROVÁ STANICA-BAC VYK. TVARU	REFERENCE: ASU No.9 KOŠICE	ORIGINAL FORMAT: A2
	FOUNDATION "BAC" DRW. OF FORM		SHEET: 006 OF 008 SHEETS
			DRAWING NO.: 792.87433
			REV. A

FREEGABLE
FOR CONSTRUCTION

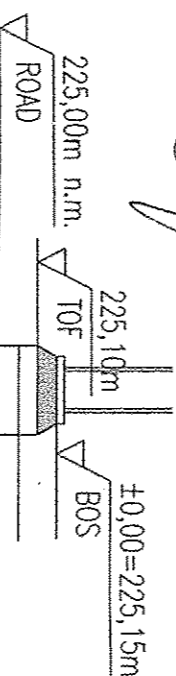

HS HSV s.r.o. KOŠICE
Technický úsek
VÝKONOVENIA

