


STRECHA – PÔDORYS  
ROOF – PLANE

This drawing is protected by copyright.  
It may not be copied or used without our written  
authorization and it is strictly prohibited  
to disclose it to any third parties.

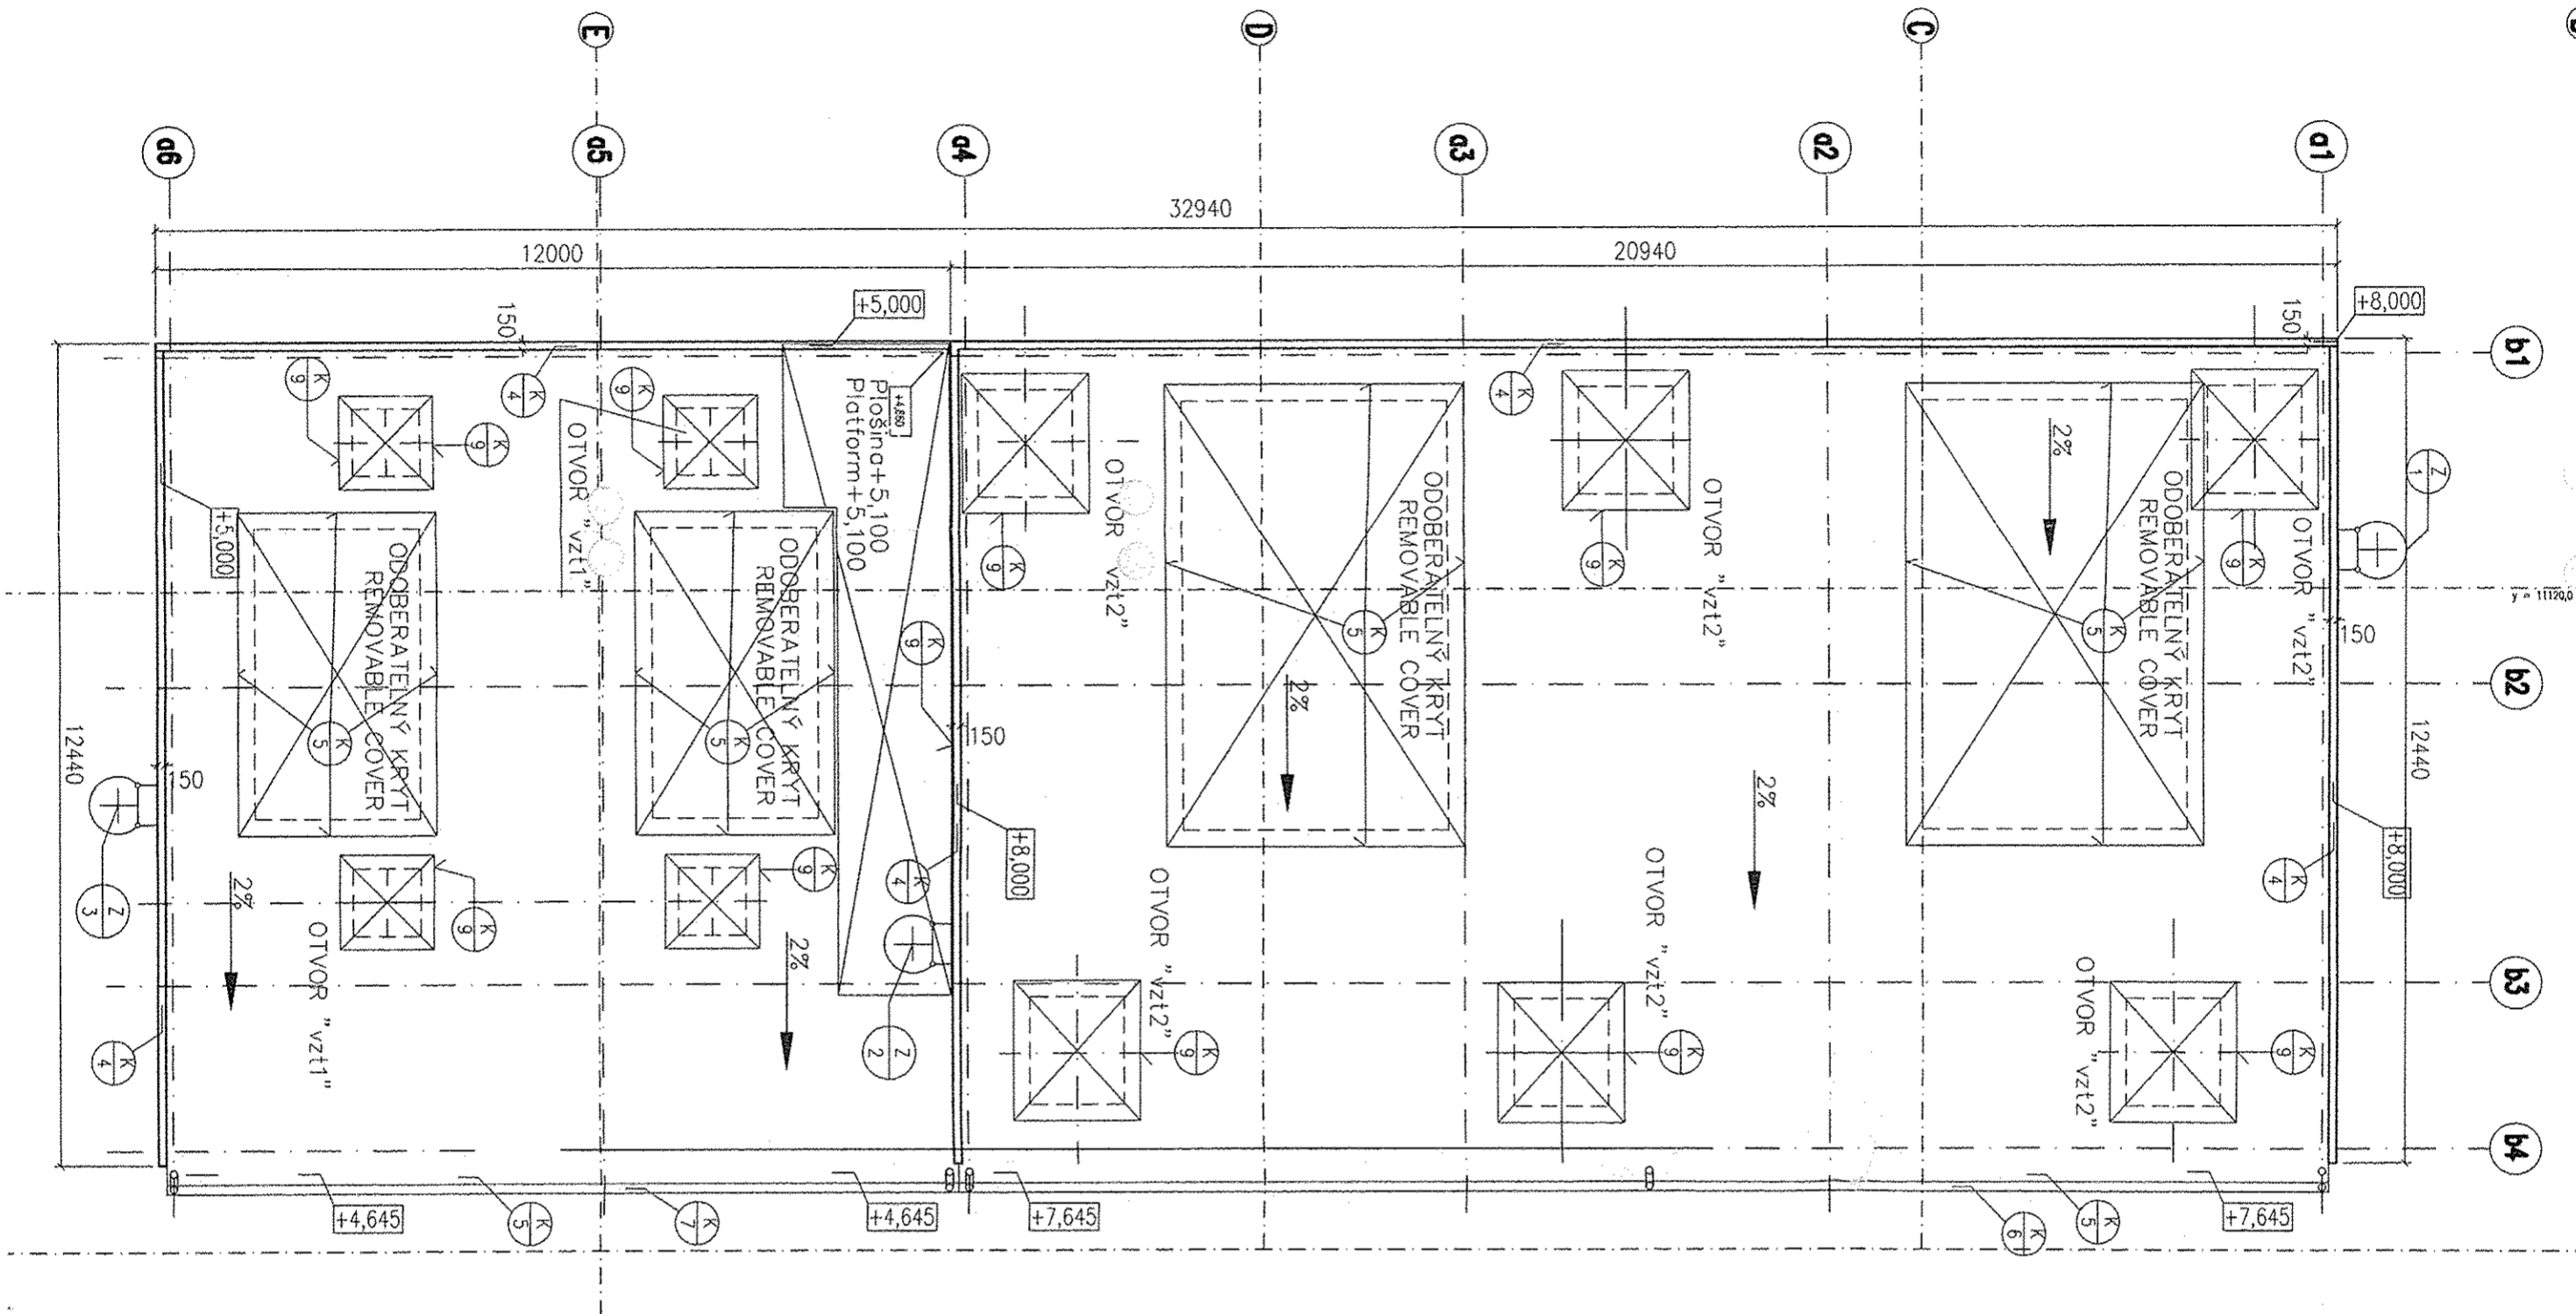

FREIGABE  
FOR CONSTRUCTION


Ra 17.08.05

HS HSY s.r.o. KOŠICE  
Technický úsek

LEVELS

TOP OF INTERNAL ROADS: 225,00m n.m.  
TOP OF FOUNDATION: 225,10m  
BOTTOM OF STEEL STRUCTURE: 225,15m = ±0,00  
±0,000=225,150 m n.m Jodran

REALIZAČNÝ PROJEKT JE SPRACOVANÝ POD Z.Č. 3621.2.002 AS-

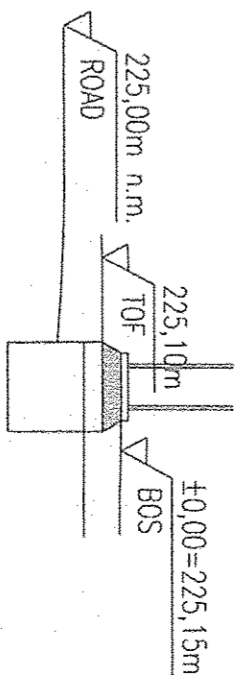

NORTH  
PLANT

HPK  
engineering a.s.

REV.	DATE	ING. ZHJAC	ING. PAULÍČKO	CHKD	HISTORY FILE
0	04.08.2005				

AIR LIQUIDE

JOB CODE: K70101  
REFERENCE: ASU No.9 KOŠICE

REPLACES: 79\_...  
REPLACED BY: 79\_...

TITLE: UNIT 1 - COMPRESSOR BUILDING  
50 002 KOMPRESORNA STANICA  
STRECHA / ROOF

DRAWING NO.: 792.87445  
REV. 0

