




POHLAD A – SEVEROVÝCHODNÝ  
View A

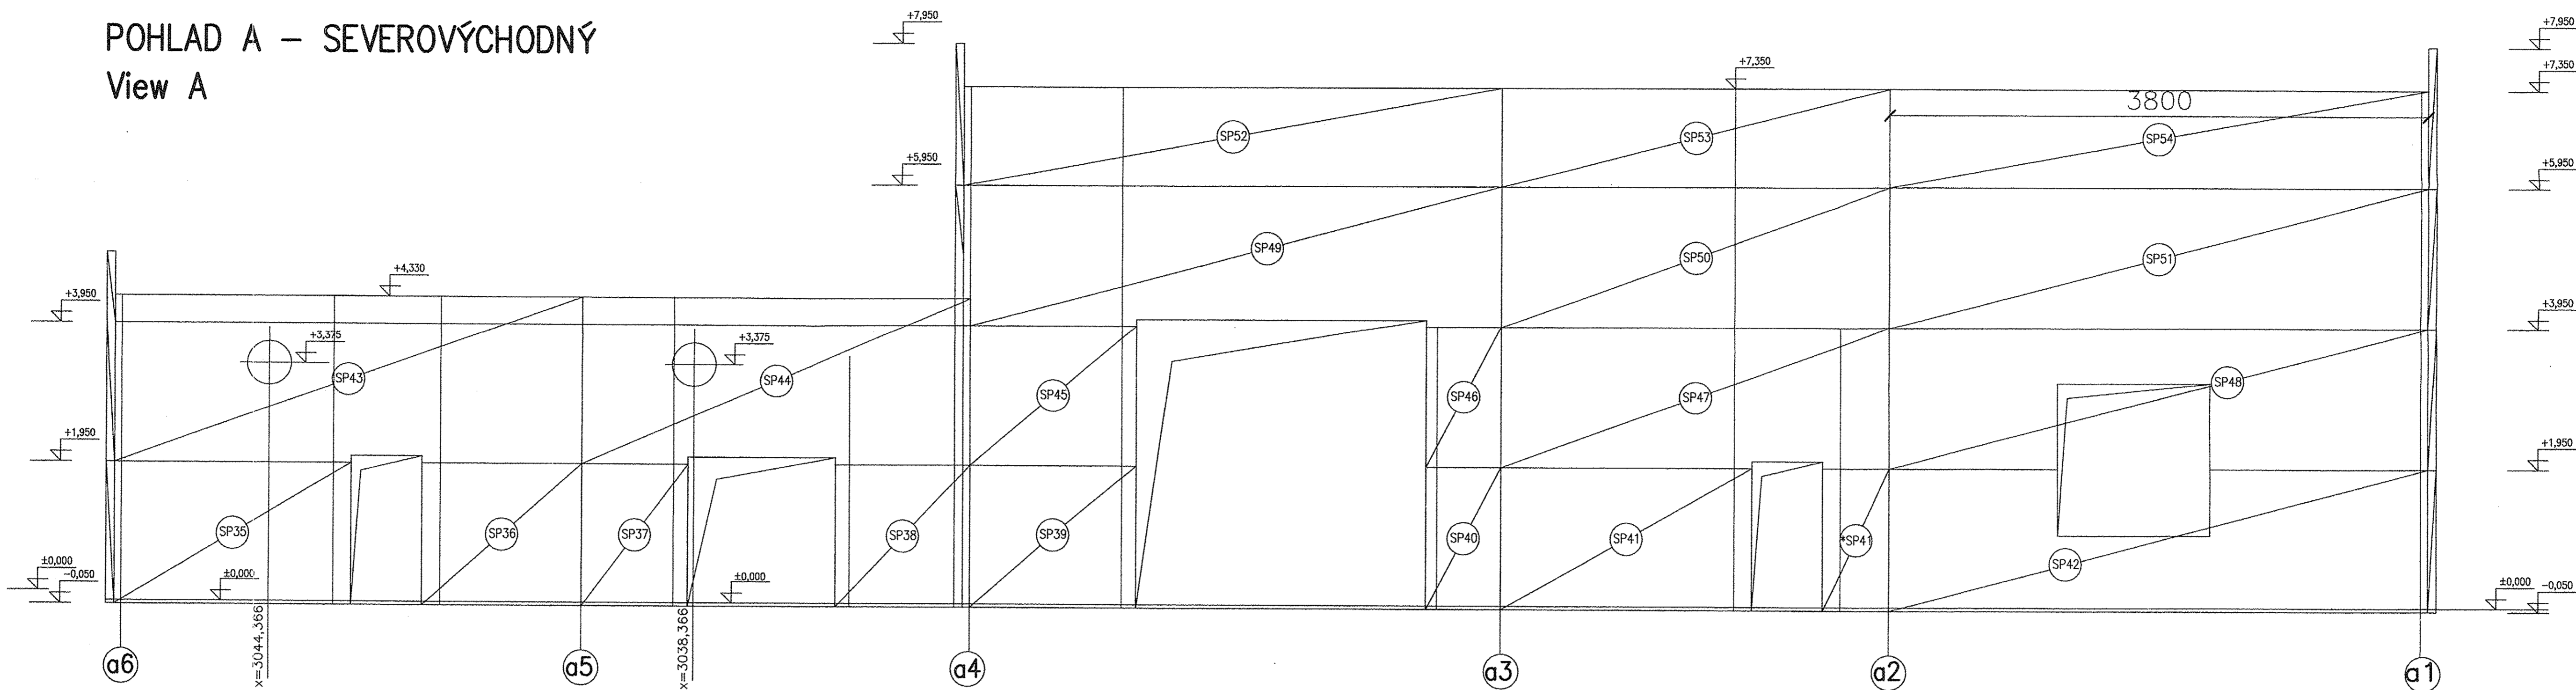


KS:1 STENOVÝ PANEL-5490x1385x150  
POHLAD P53 M 1:25

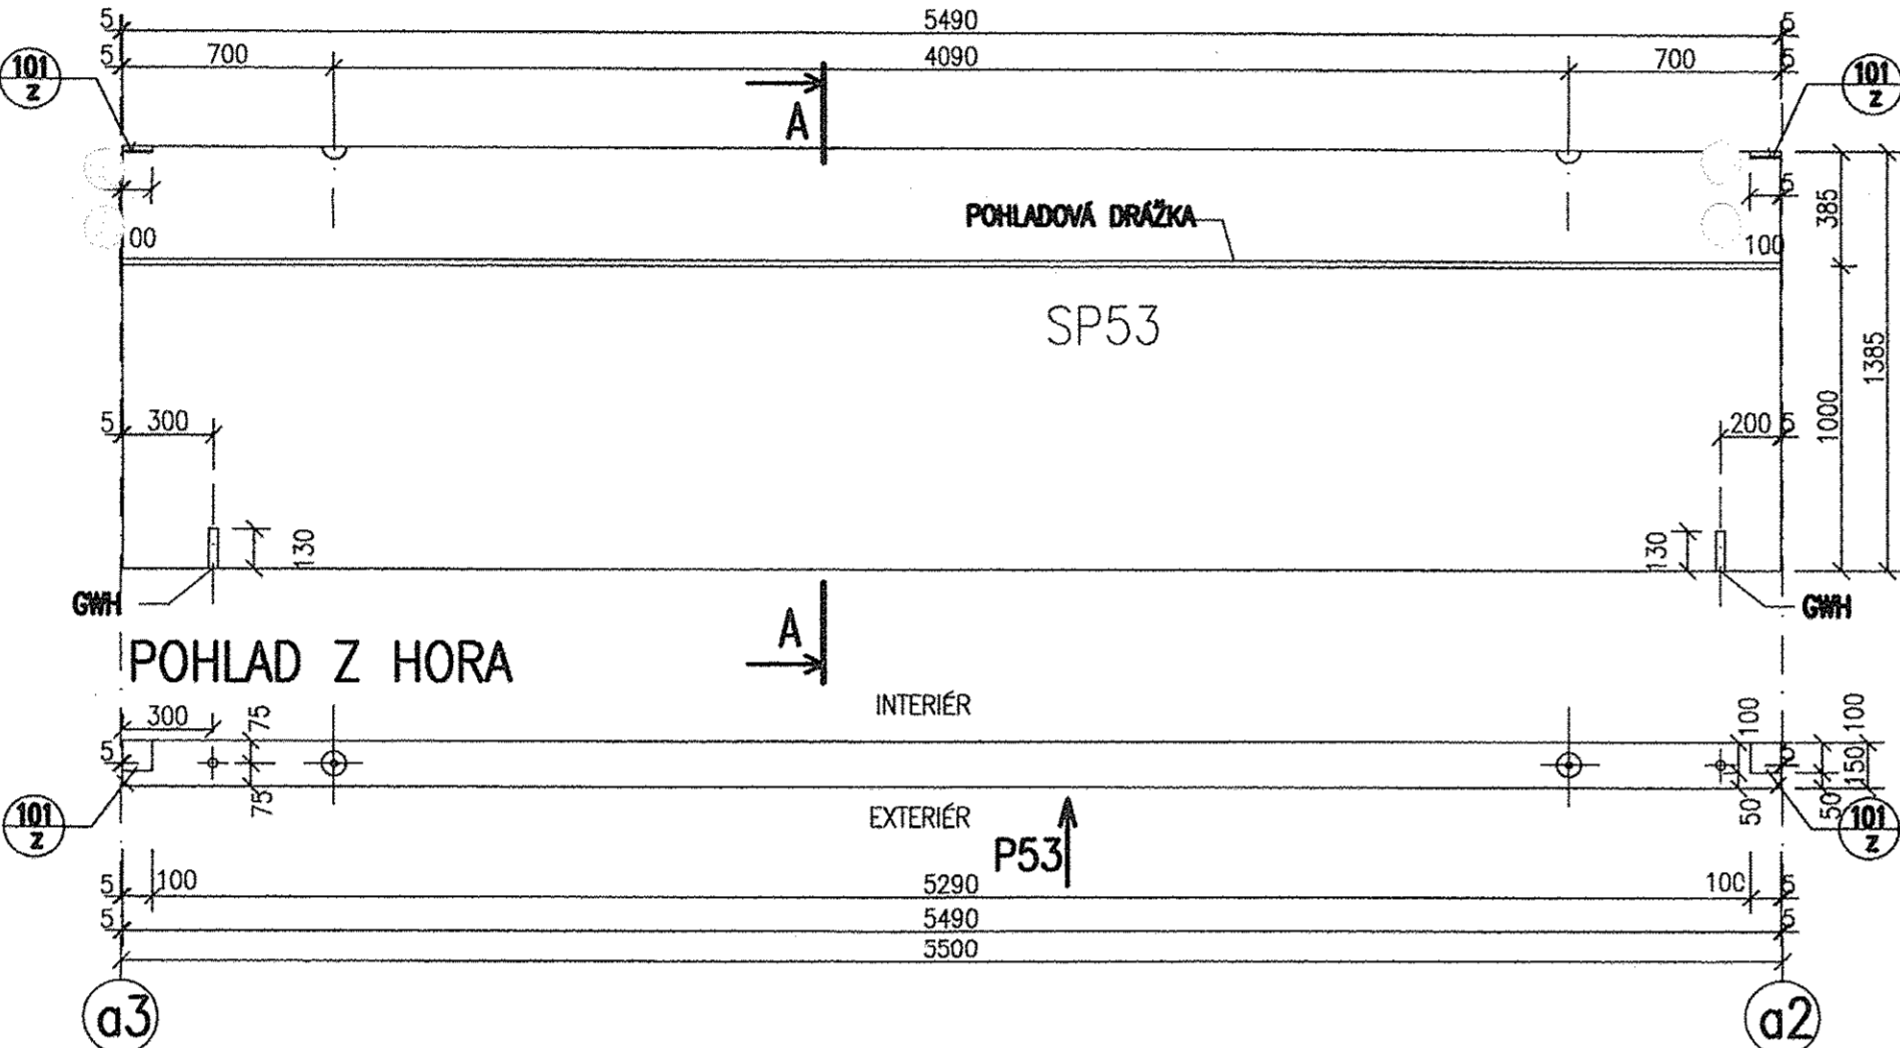


KS:1 STENOVÝ PANEL-5490x1990x150  
POHLAD P50 M 1:25

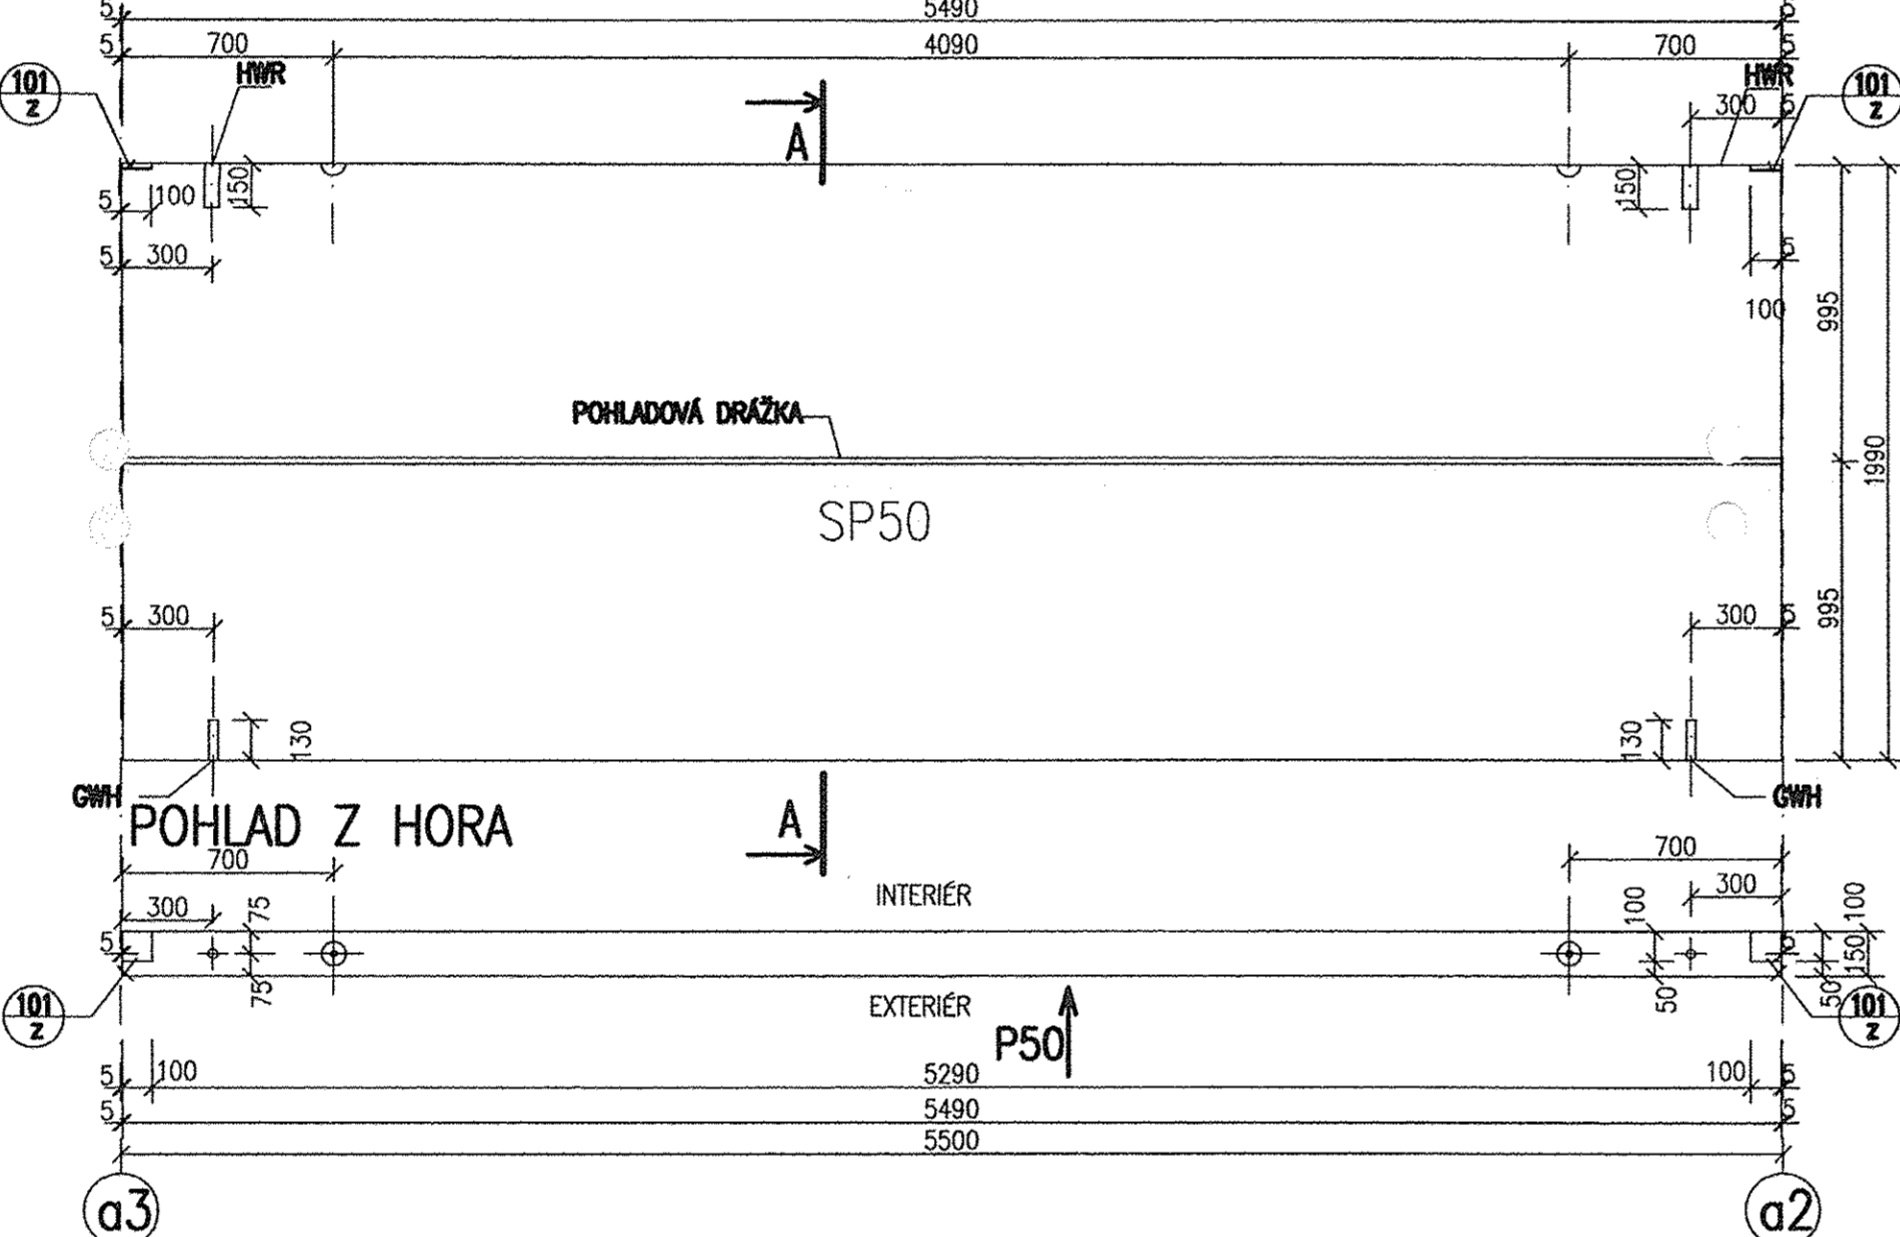


KS:1 STENOVÝ PANEL-5490x1990x150  
POHLAD P47 M 1:25

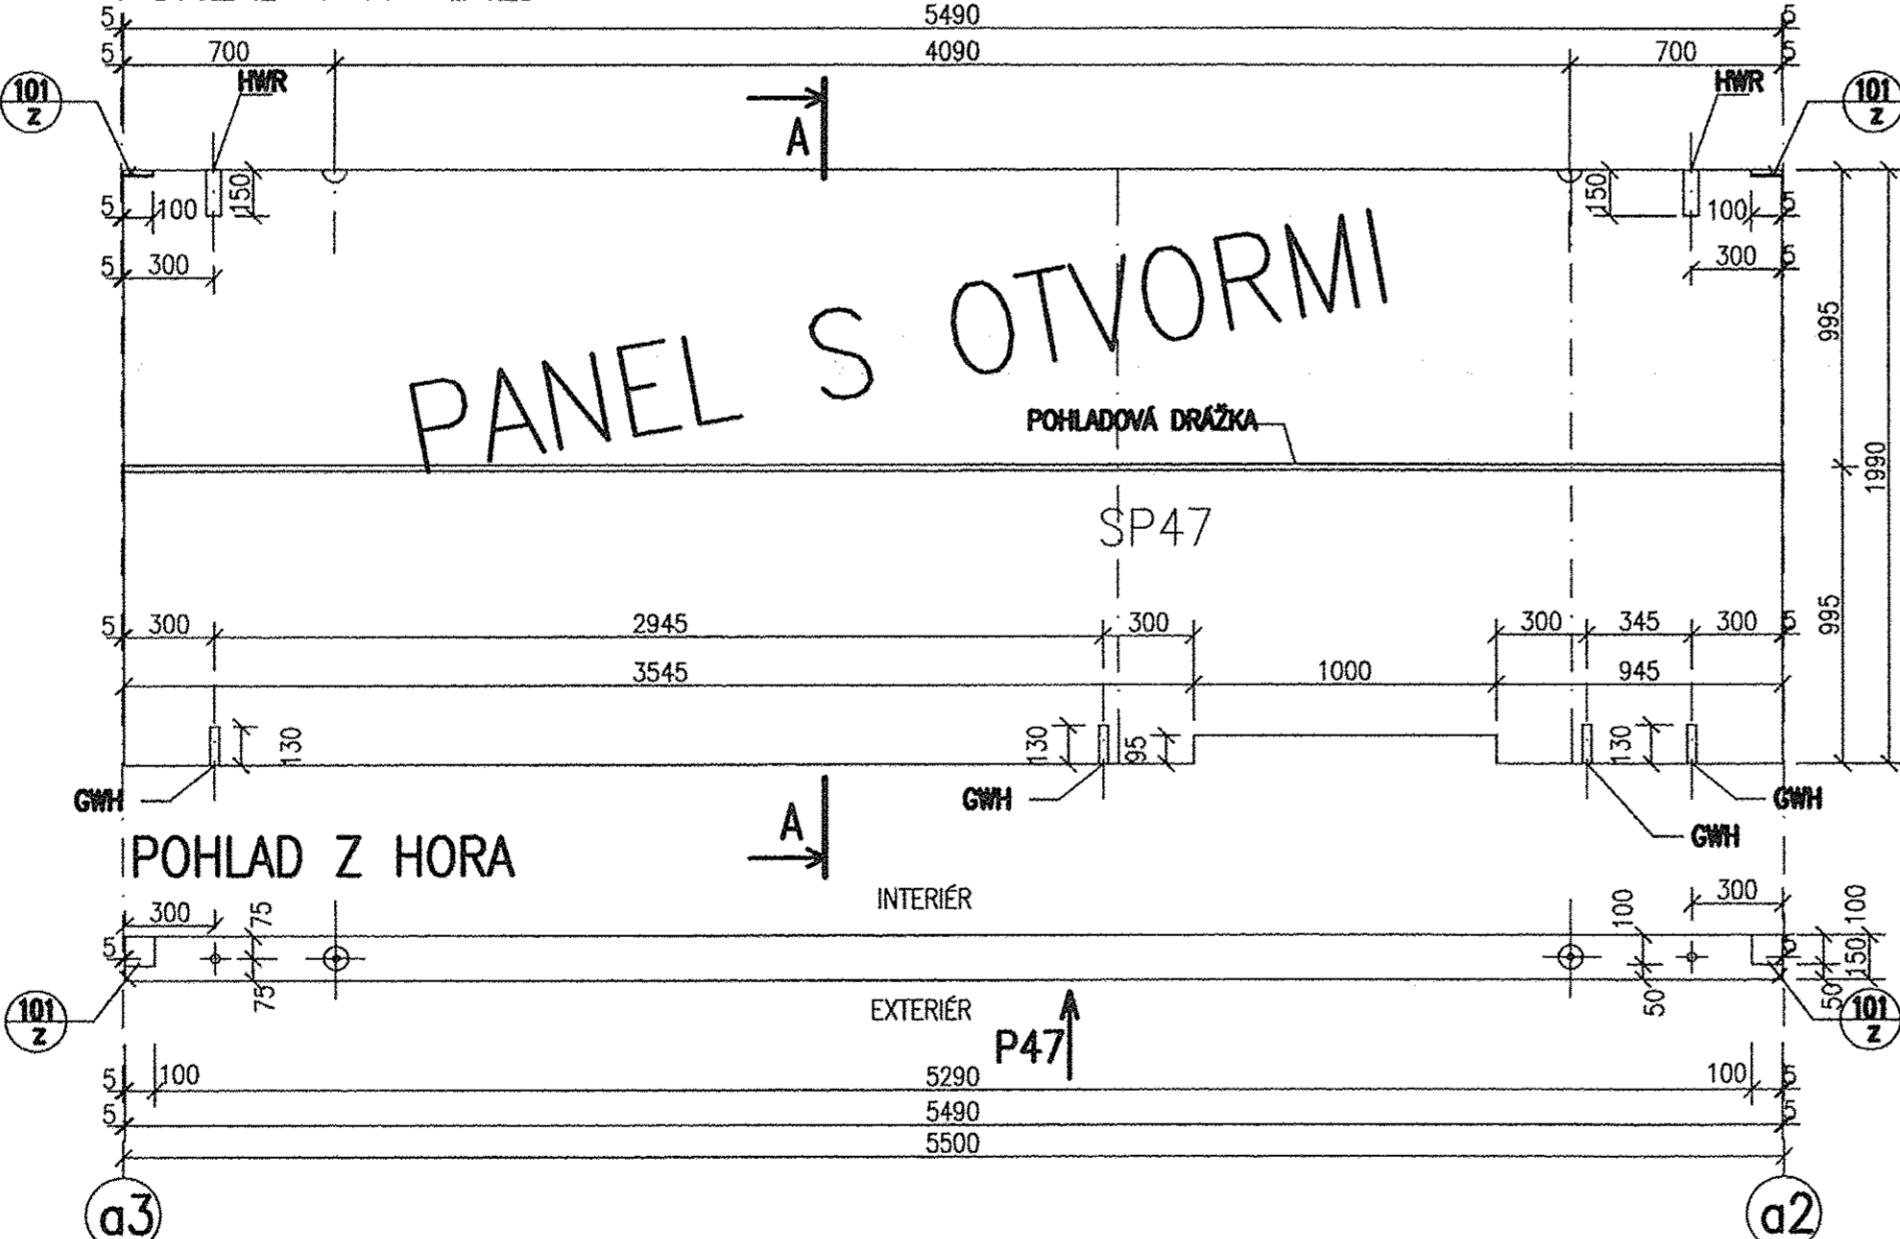


KS:1 STENOVÝ PANEL-3545x1990x150  
POHLAD P41 M 1:25

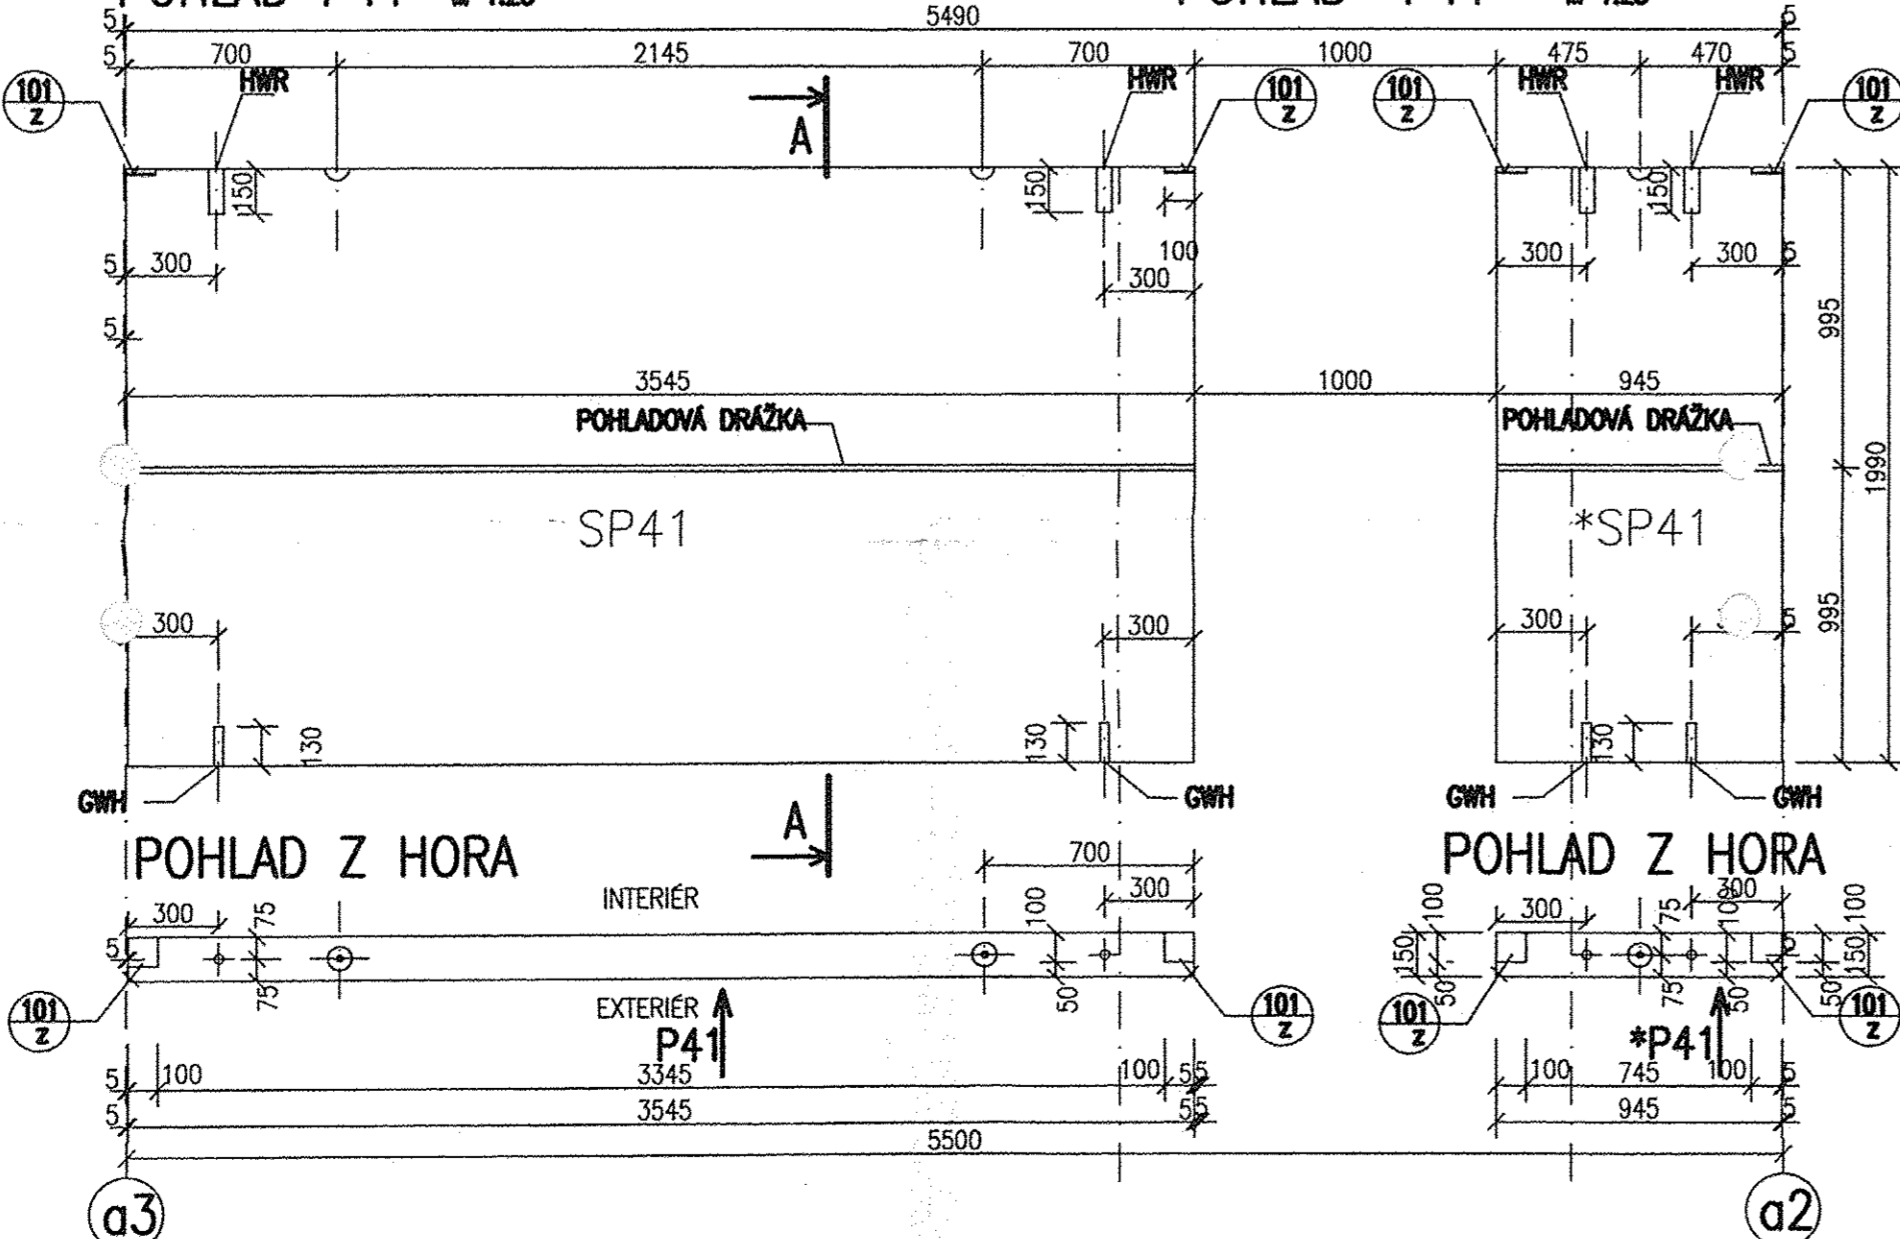


KS:1 STENOVÝ PANEL-945x1990x150  
POHLAD \*P41 M 1:25

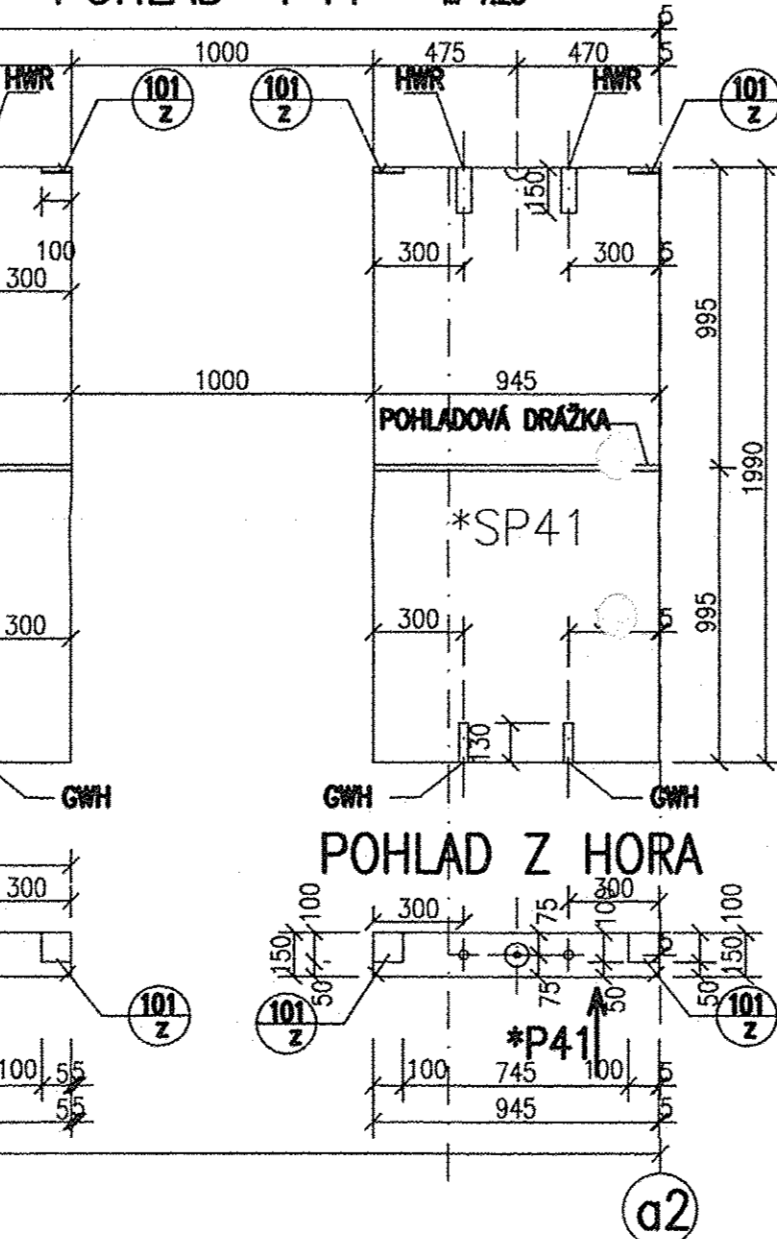


KS:1 STENOVÝ PANEL-7590x1385x150  
POHLAD P54 M 1:25

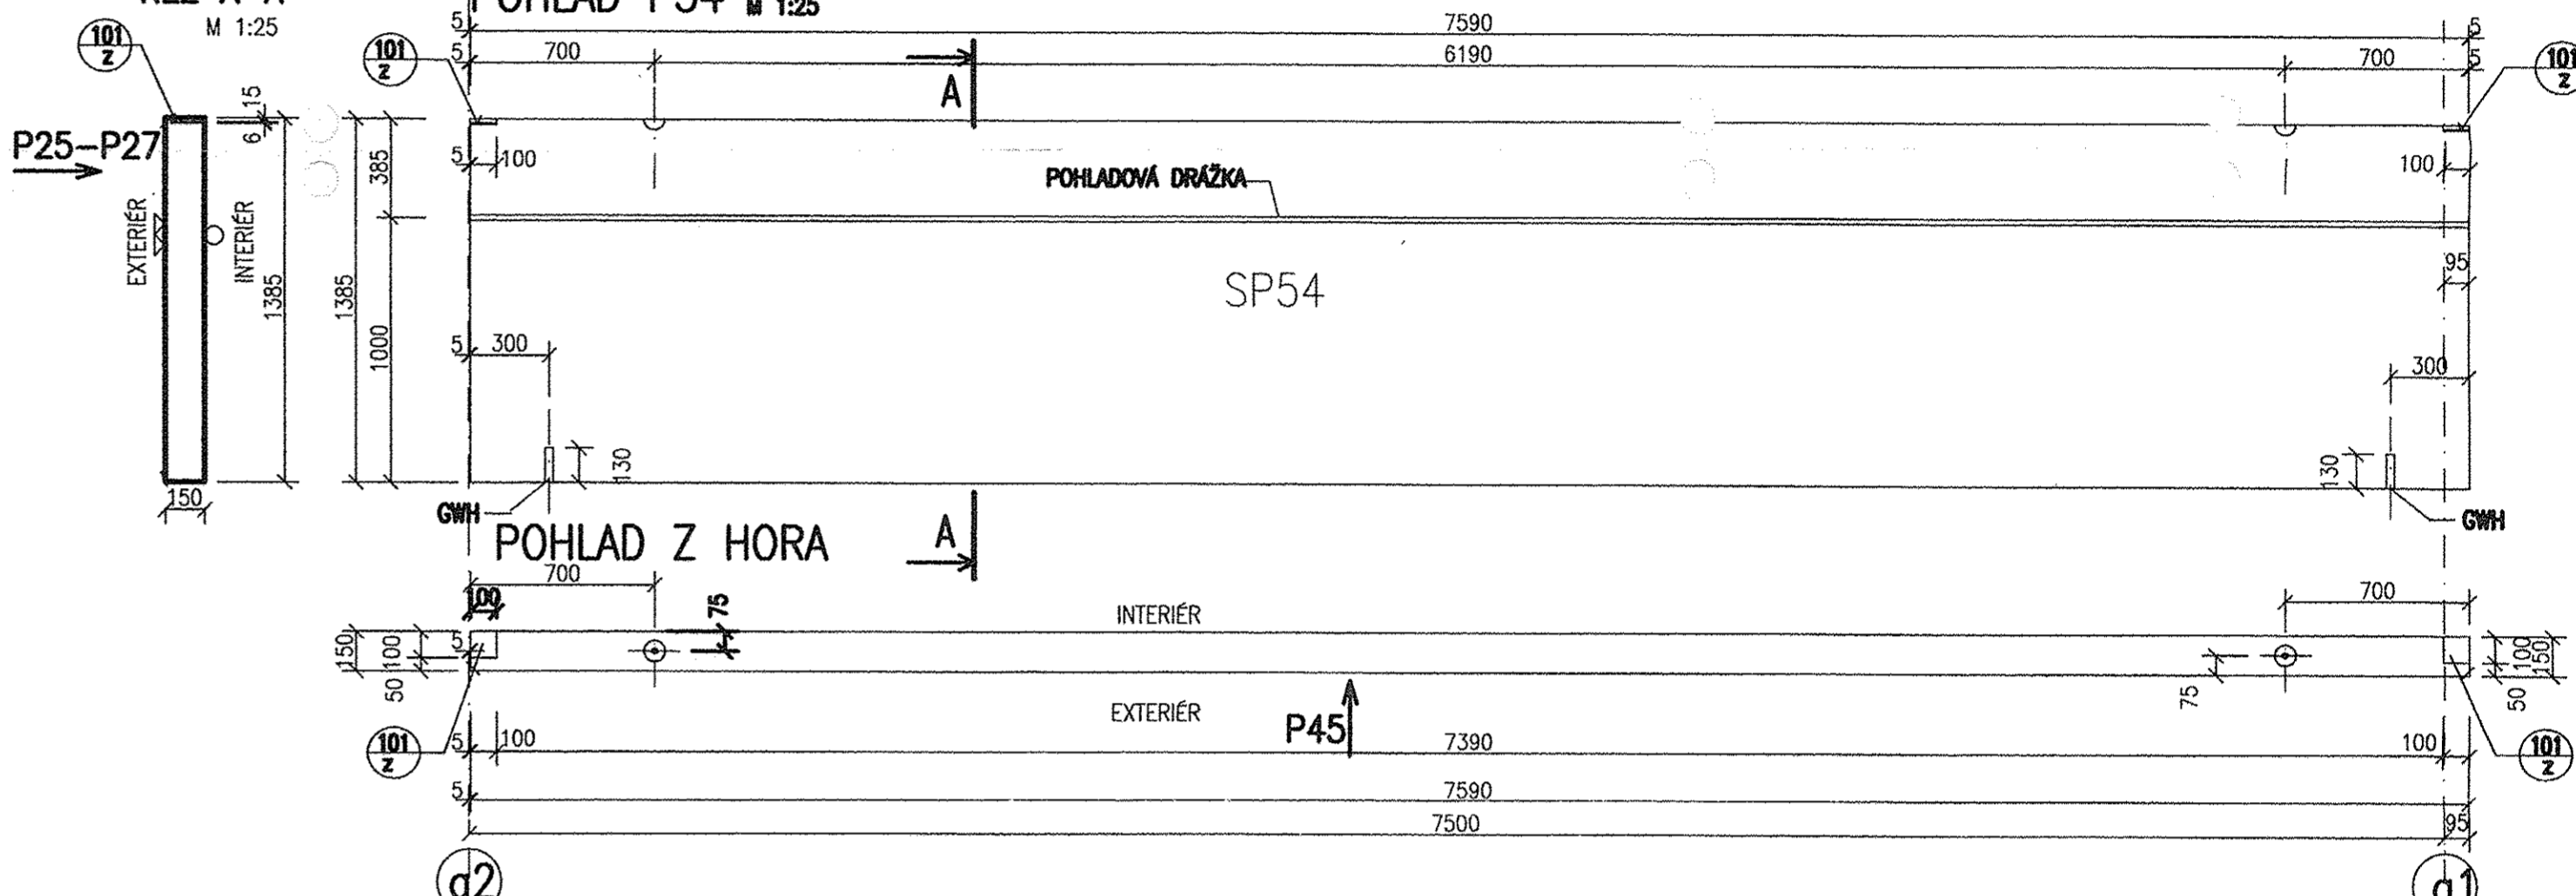


KS:1 STENOVÝ PANEL-7590x1990x150  
POHLAD P51 M 1:25

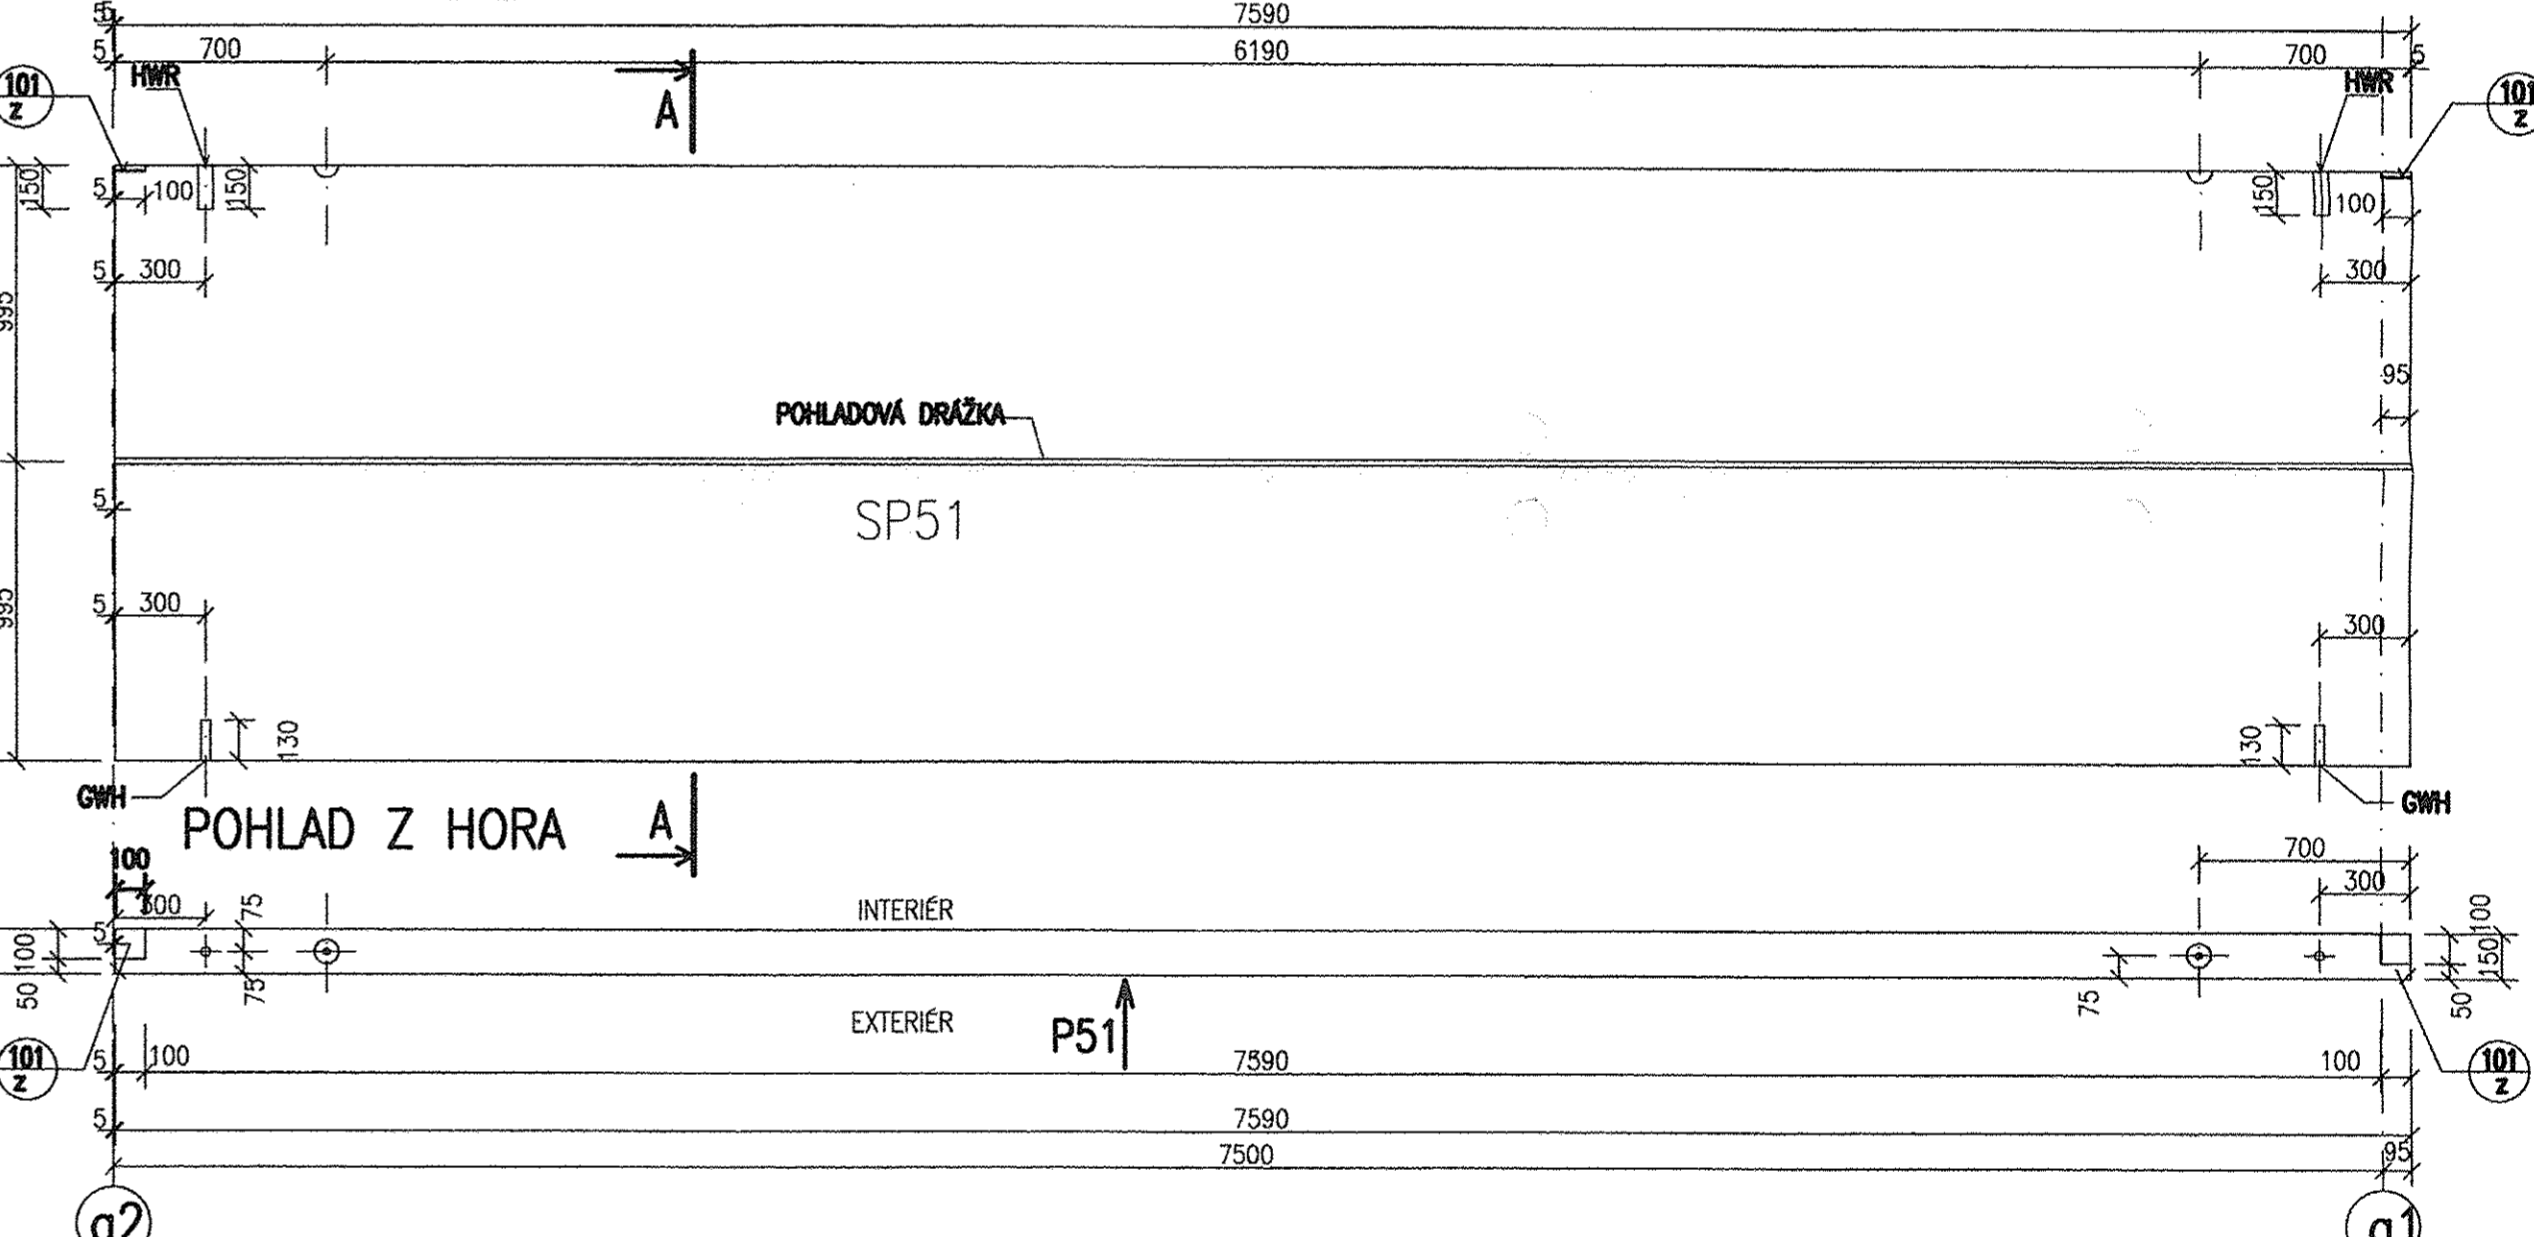


KS:1 STENOVÝ PANEL-7590x1990x150  
POHLAD P48 M 1:25

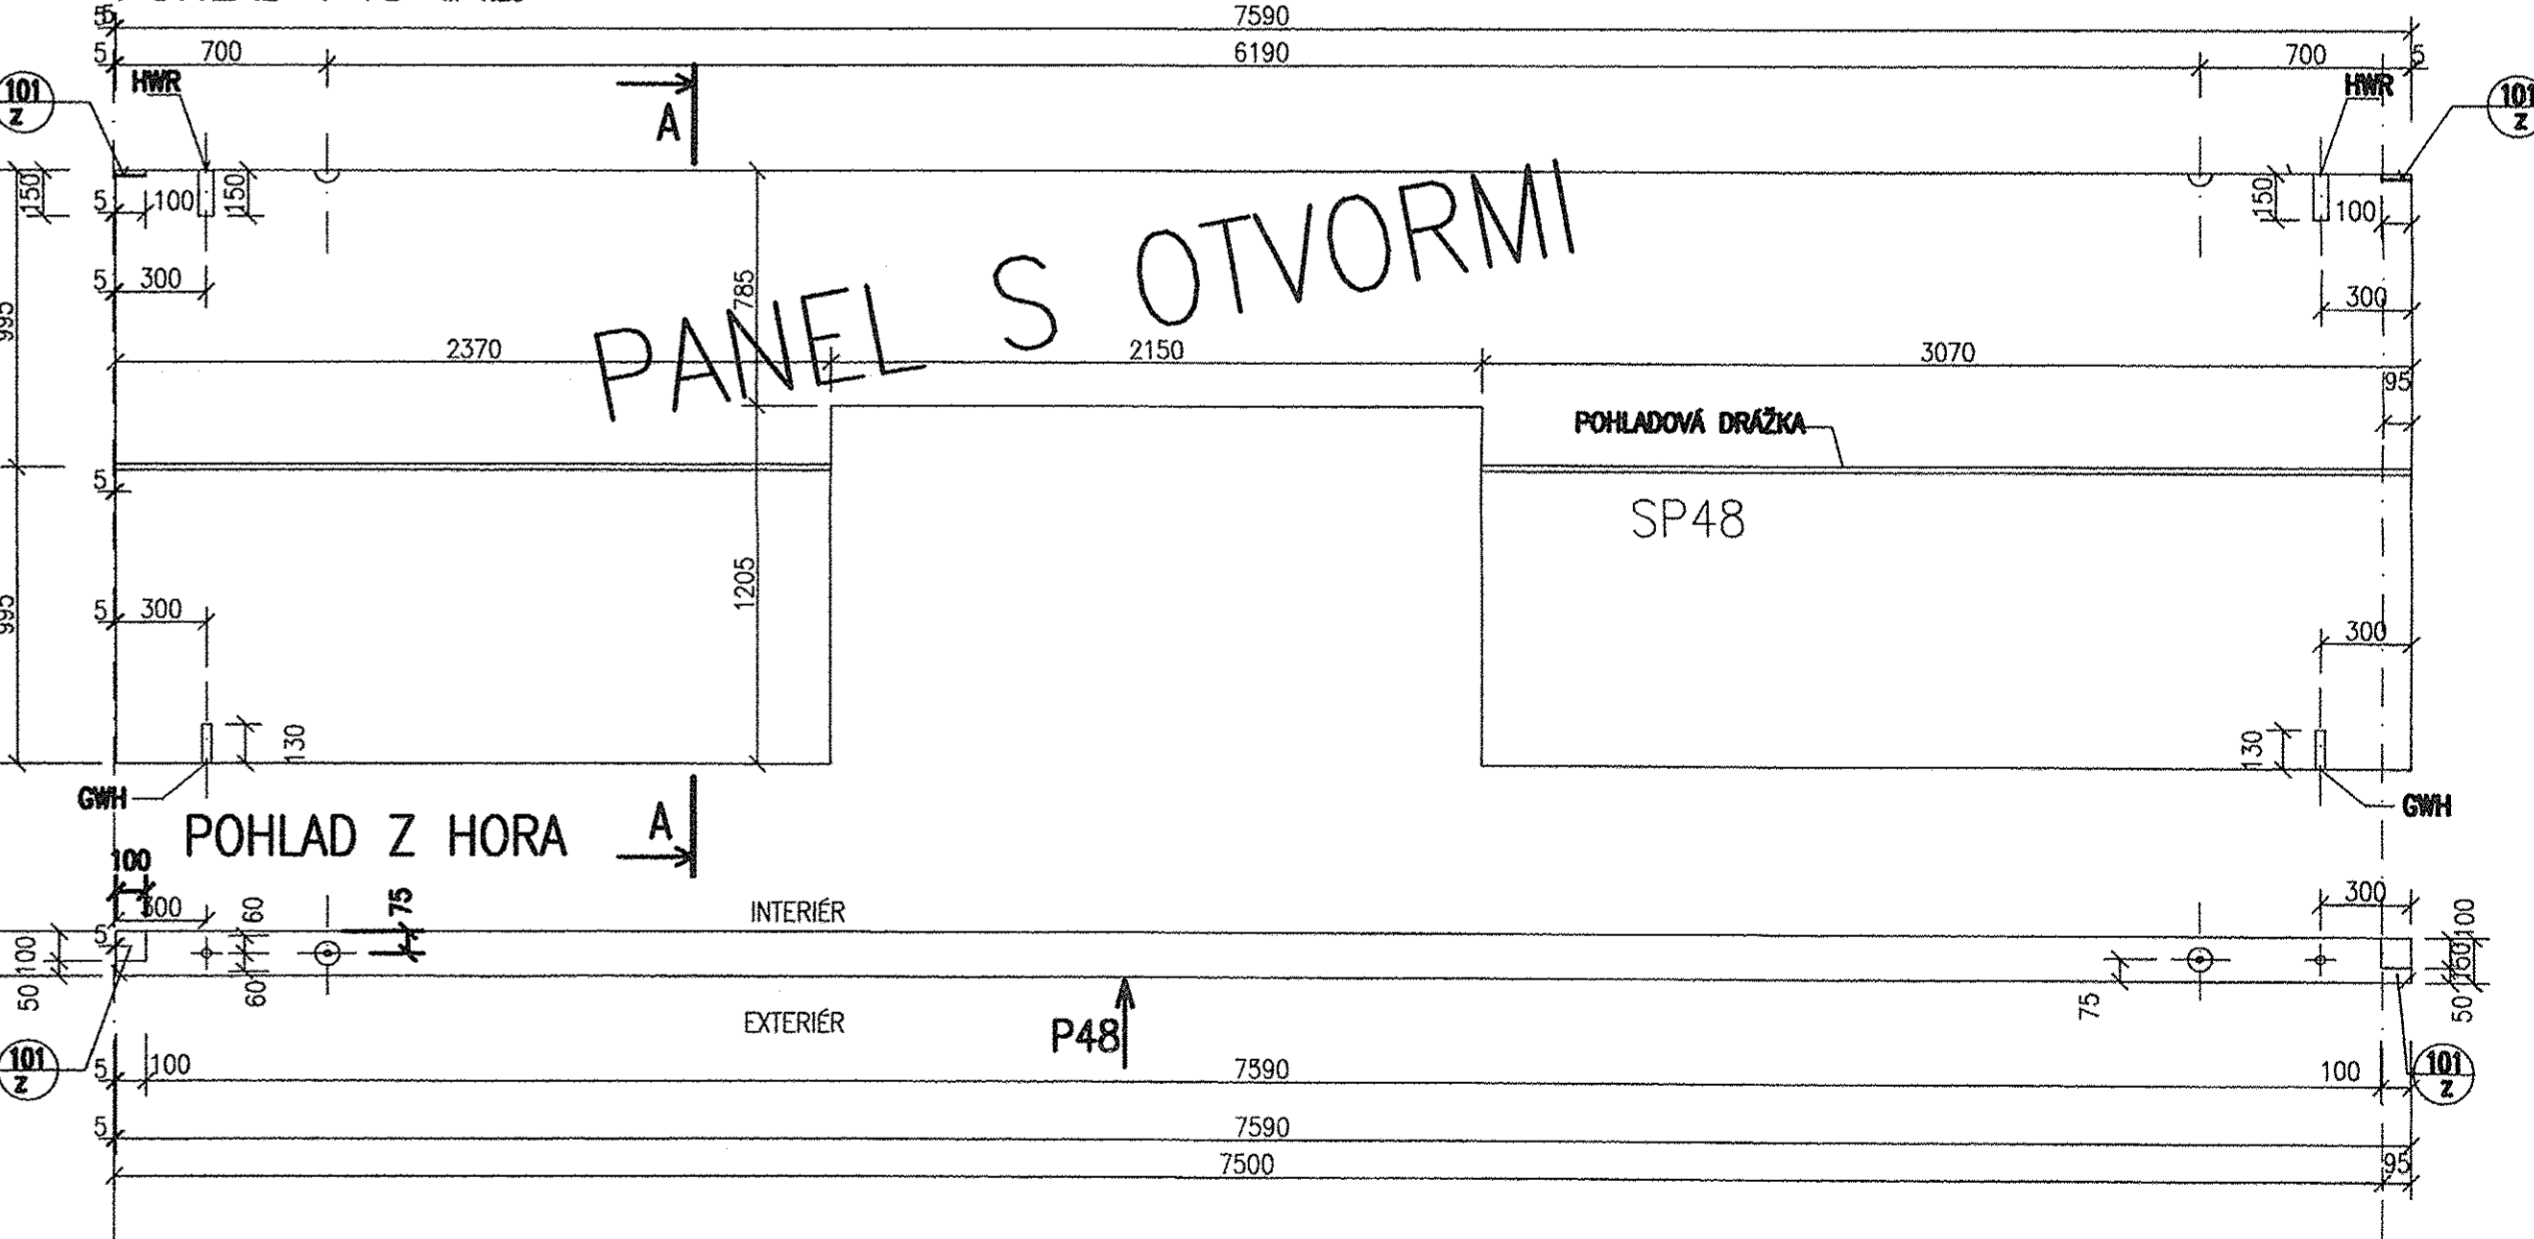


KS:1 STENOVÝ PANEL-7590x1990x150  
POHLAD P42 M 1:25

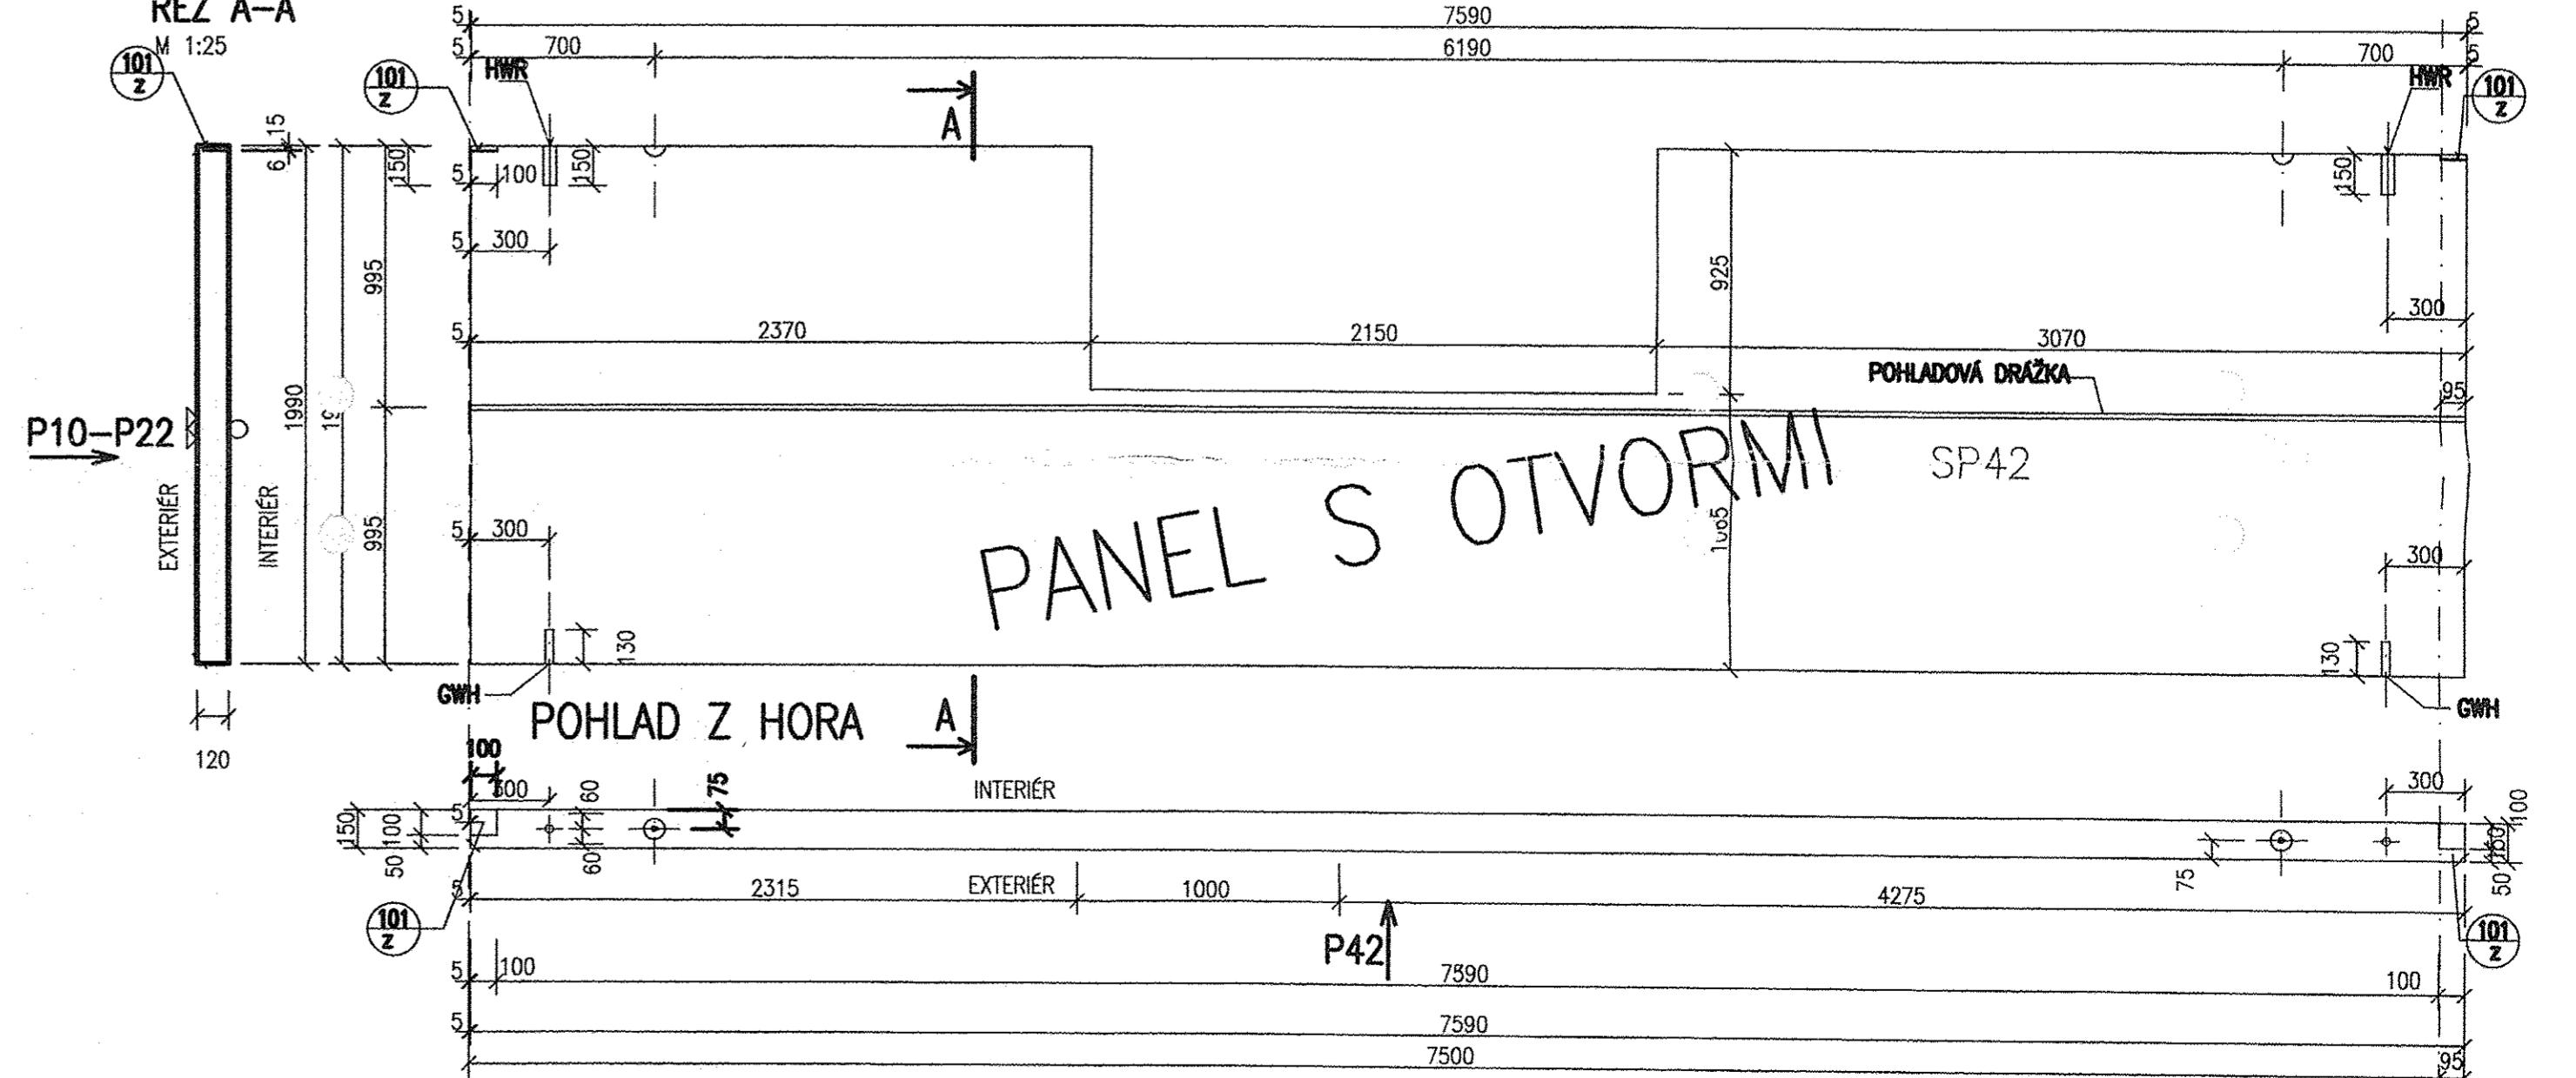


DETAIL 4 M1:10

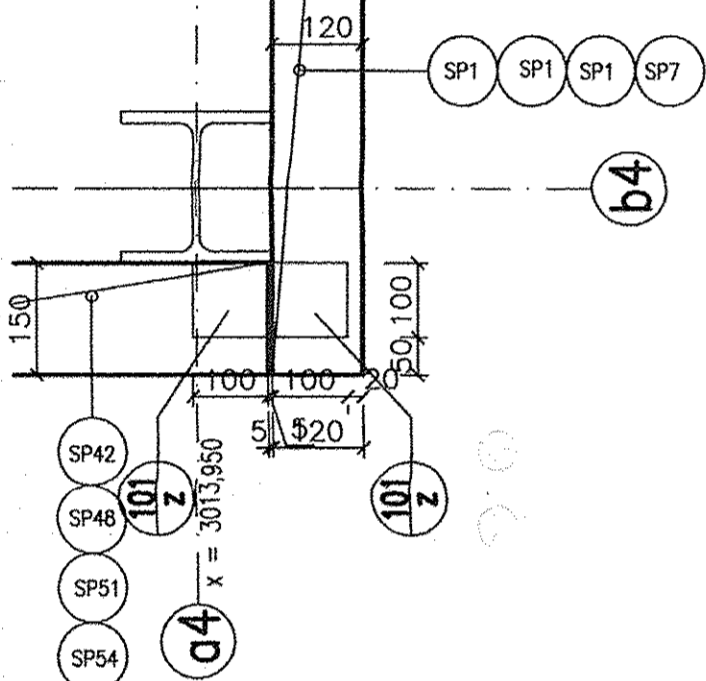


DETAIL 5 M1:10

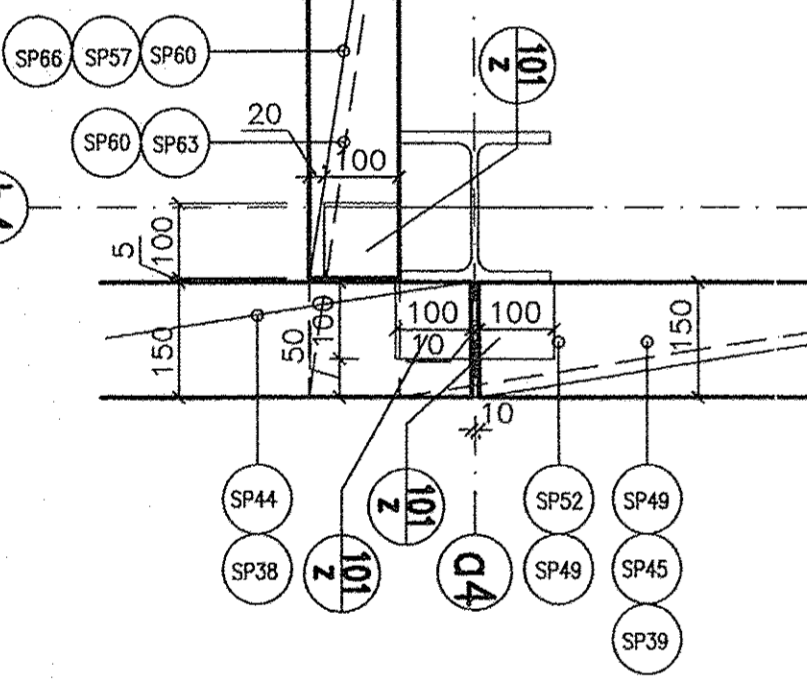

DETAIL 6 M1:10

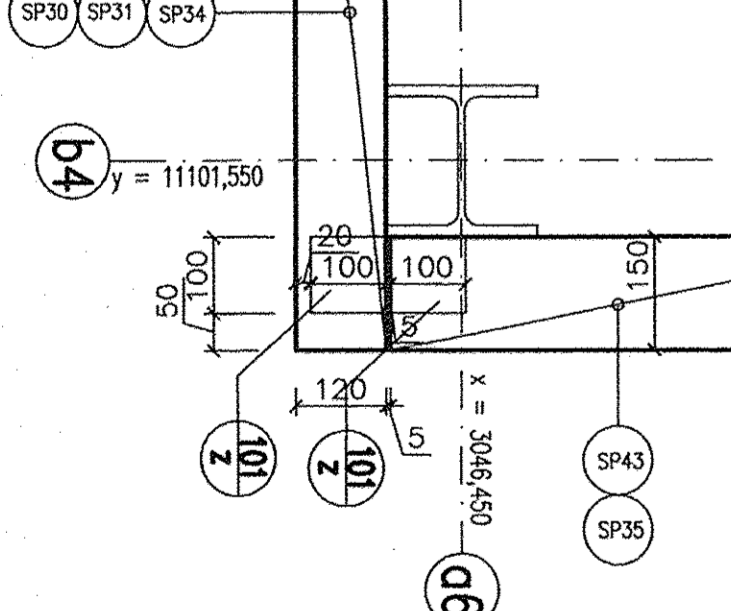

HS HSY s.r.o. KOŠICE  
Technický náčrtek

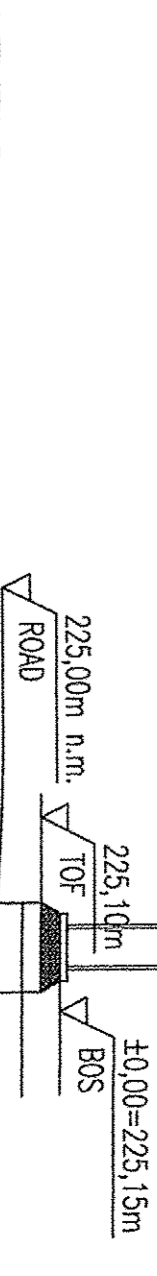

PROJEKT  
FOR CONSTRUCTION

EVELS		225,00m n.m.	
TOP OF INTERNAL SQUARE		225,00m n.m.	
TOP OF FOUNDATION		225,00m n.m.	
BOTTOM OF STEEL STRUCTURE		225,00m n.m.	
40.000=225,150 m n.m.		Jednotka	
REDAKČNÍ PRŮBĚH JE SPRÁVNÝ POK. ZL. 3871.2002.65-		31.10.2005	
AIR LIQUIDE		AIR LIQUIDE	
JOB CODE: 470101		ORIGINAL TOWN	
TITLE: HSY - CONSTRUCTION		DRAWING NO.	
SHAPE OF WALL PANELS - VIEW A at -33		792.87452	
0		10	