





KOTVENIE
ANCHORING

PODORYS 1 VO VÝŠKE +2,600
SECTION PLAN 1 AT HEIGHT +2,600

PODORYS 2 VO VÝŠKE +5,100
SECTION PLAN 2 AT HEIGHT +5,100

PODORYS 3 VO VÝŠKE +8,100
SECTION PLAN 3 AT HEIGHT +8,100

PODORYS 4 VO VÝŠKE +9,600
SECTION PLAN 4 AT HEIGHT +9,600

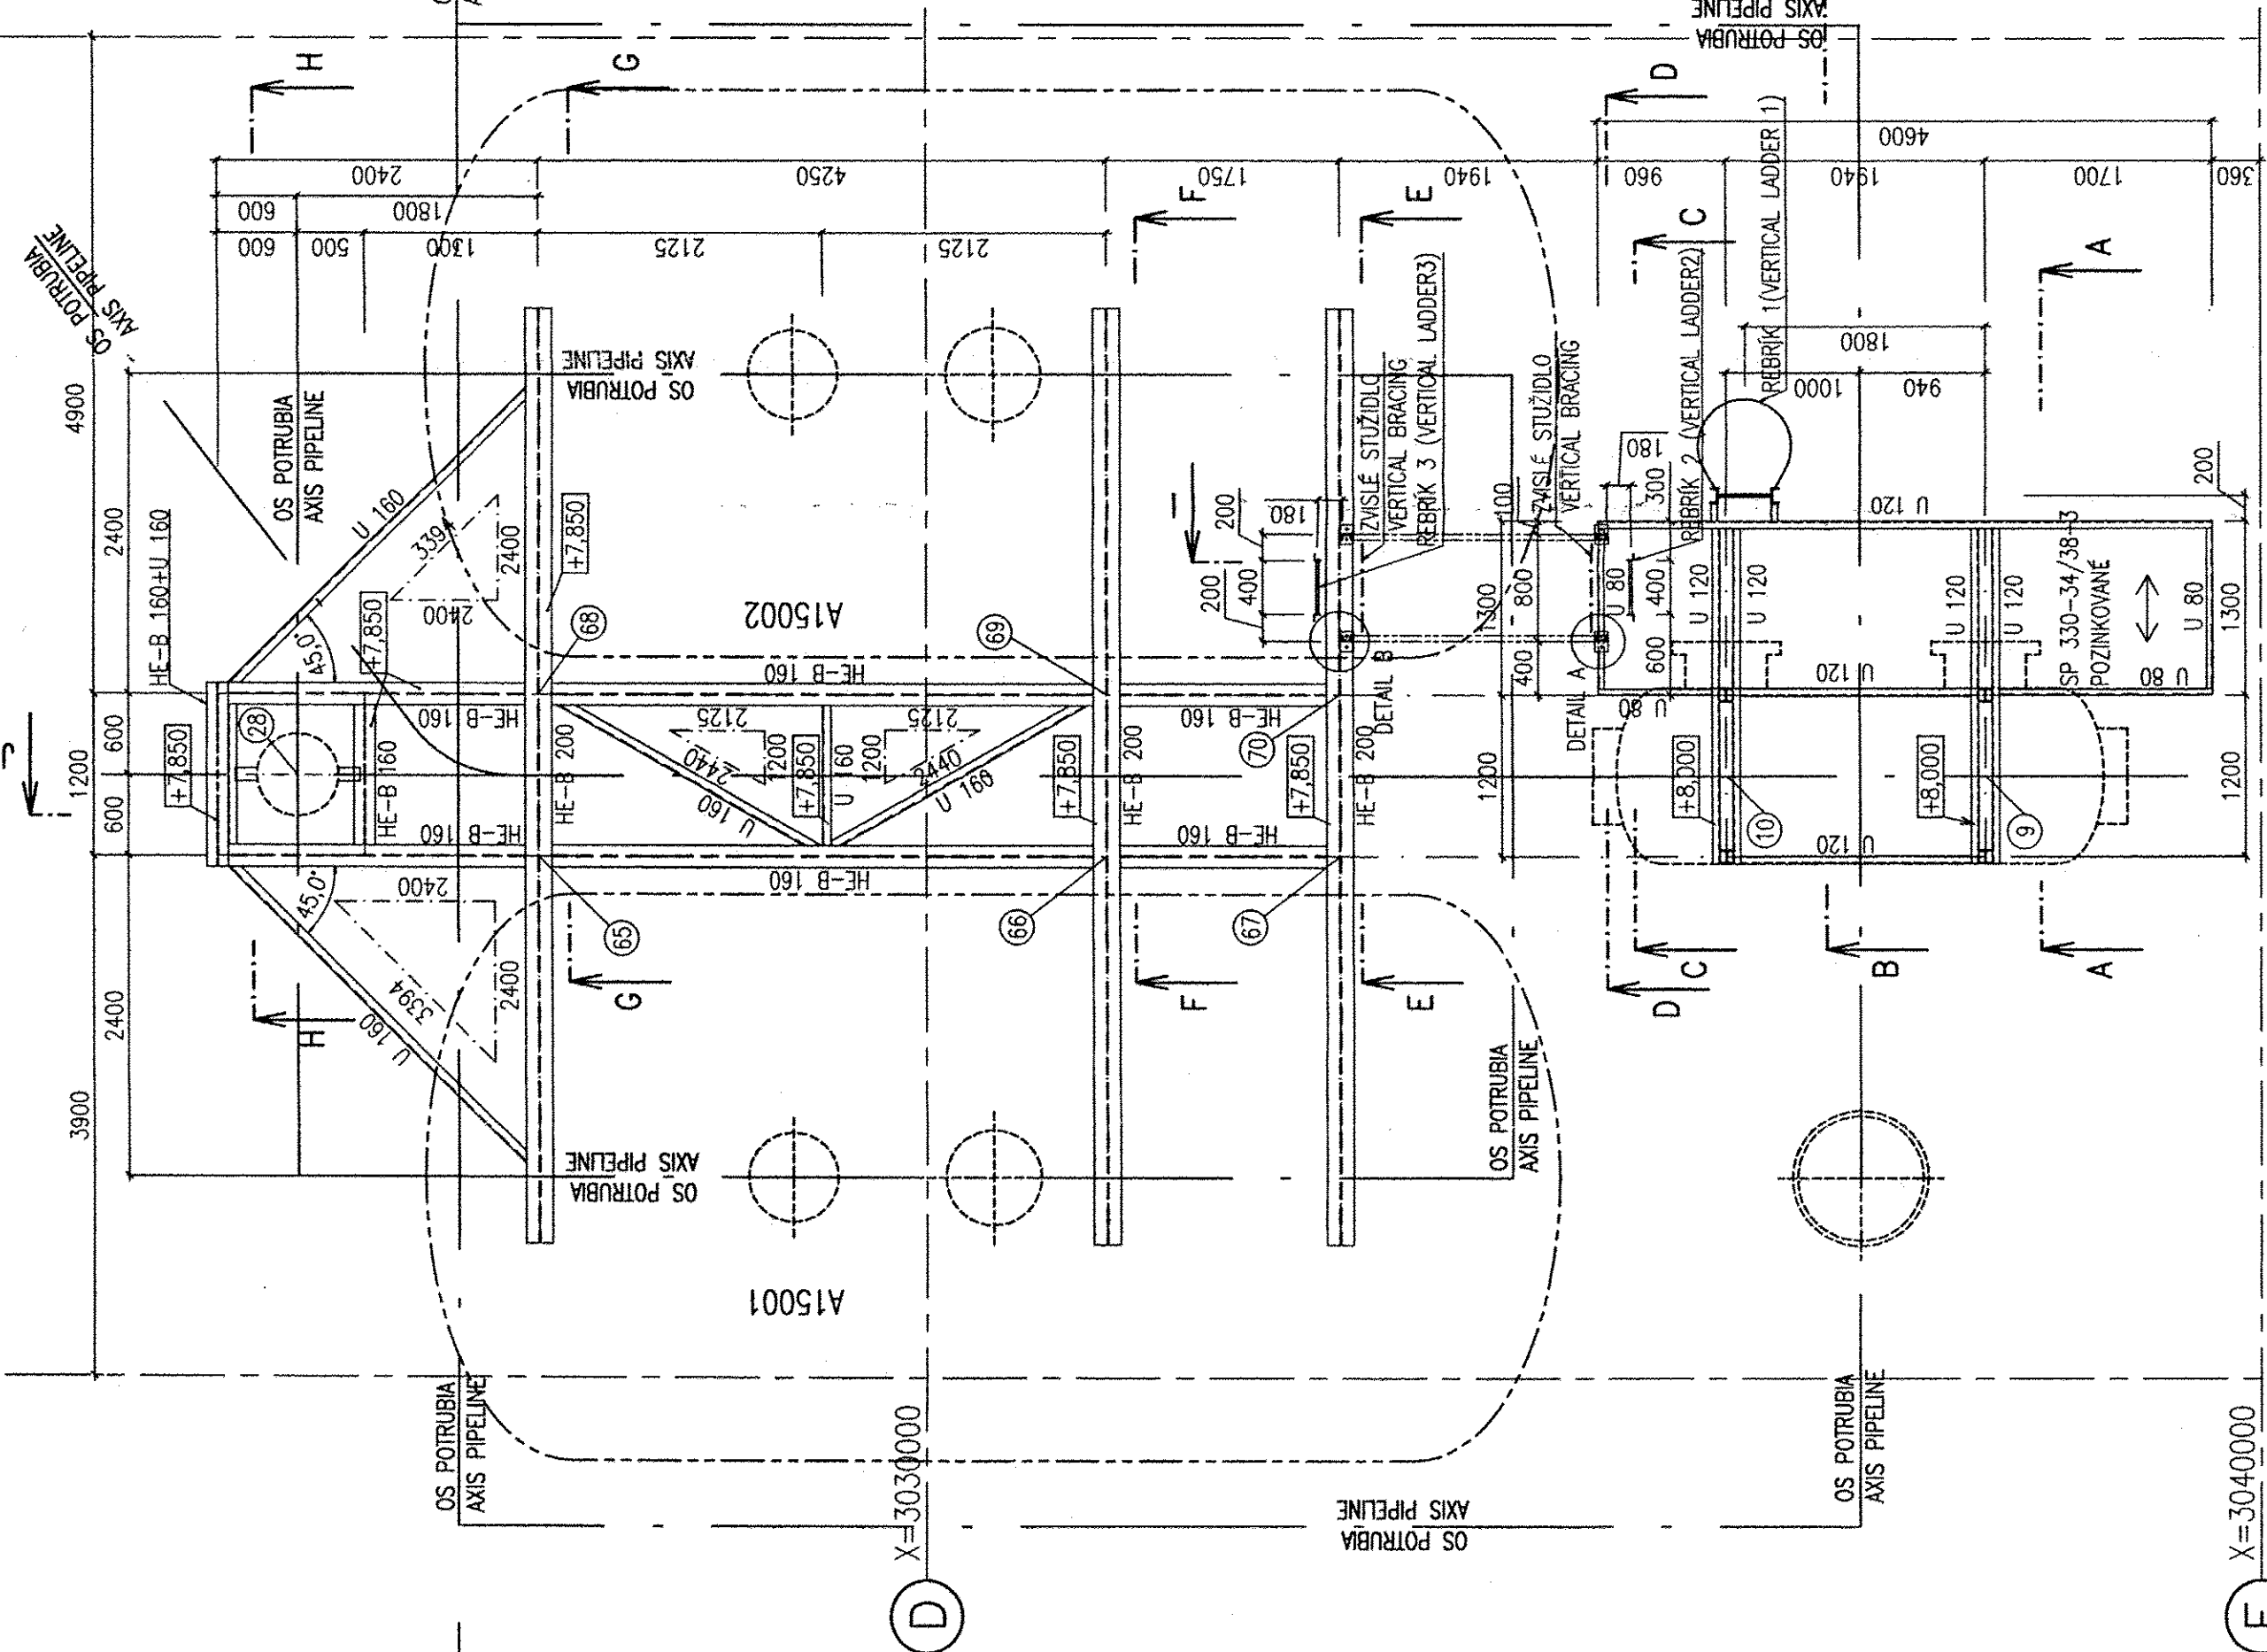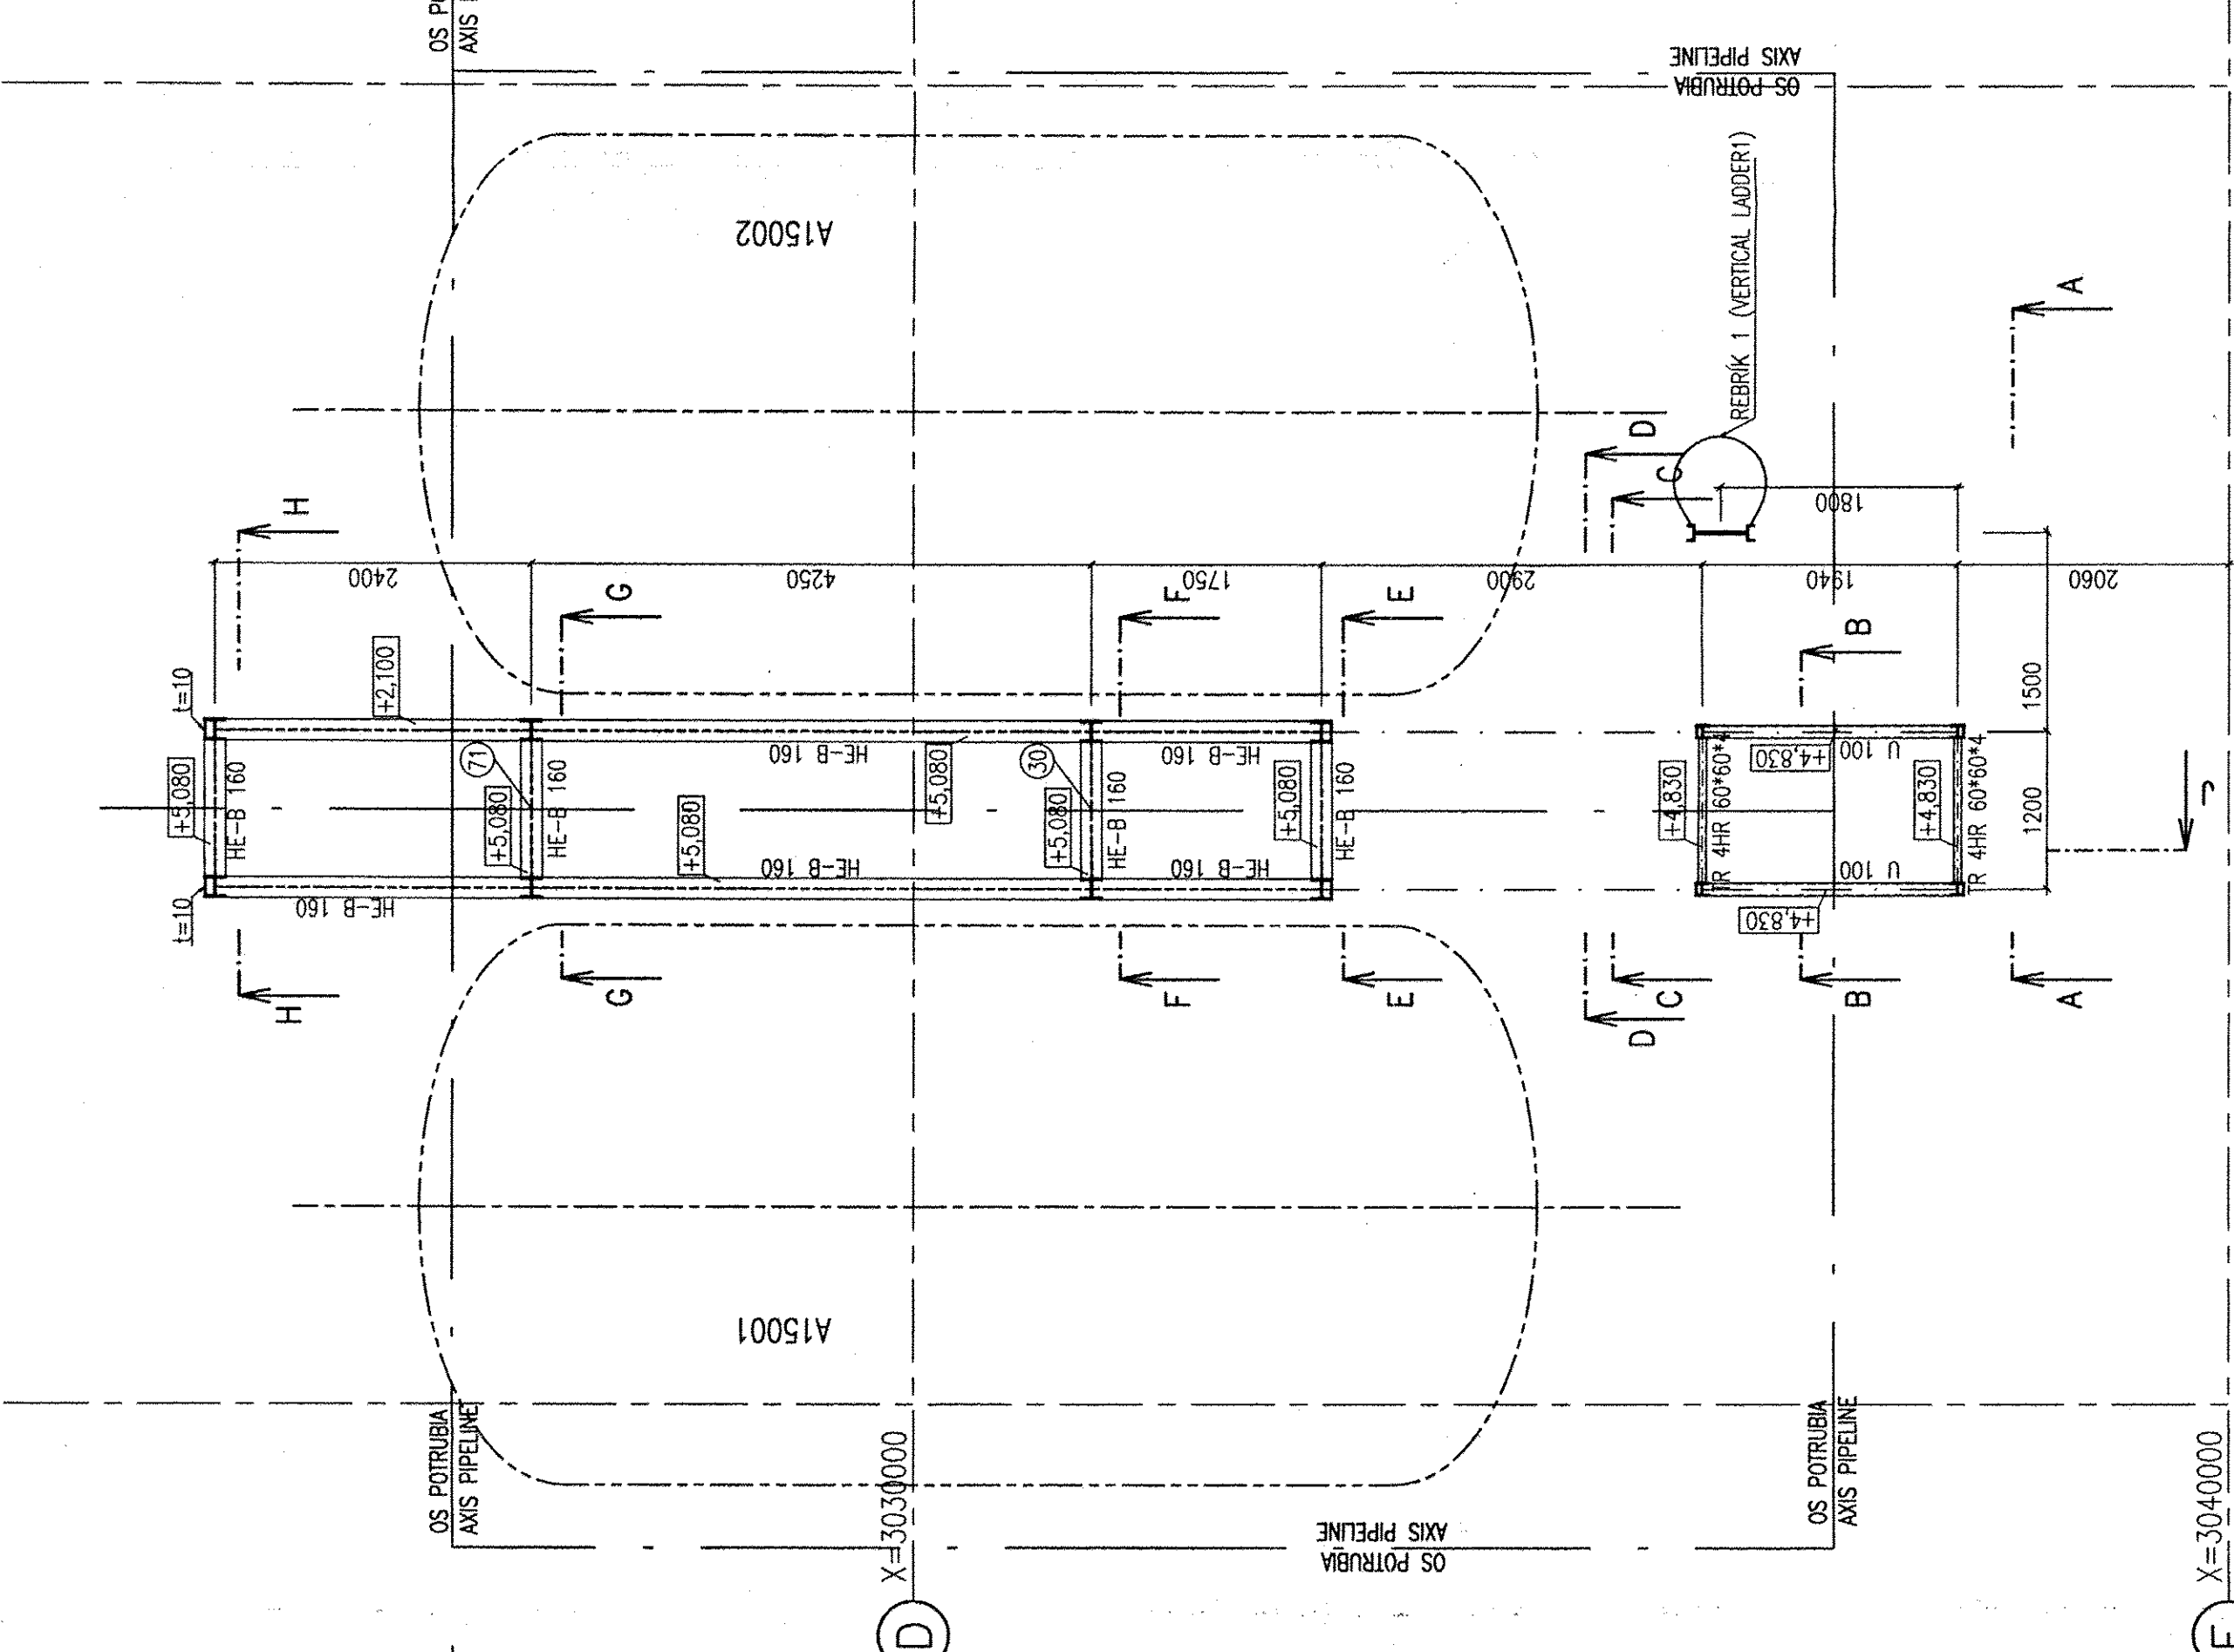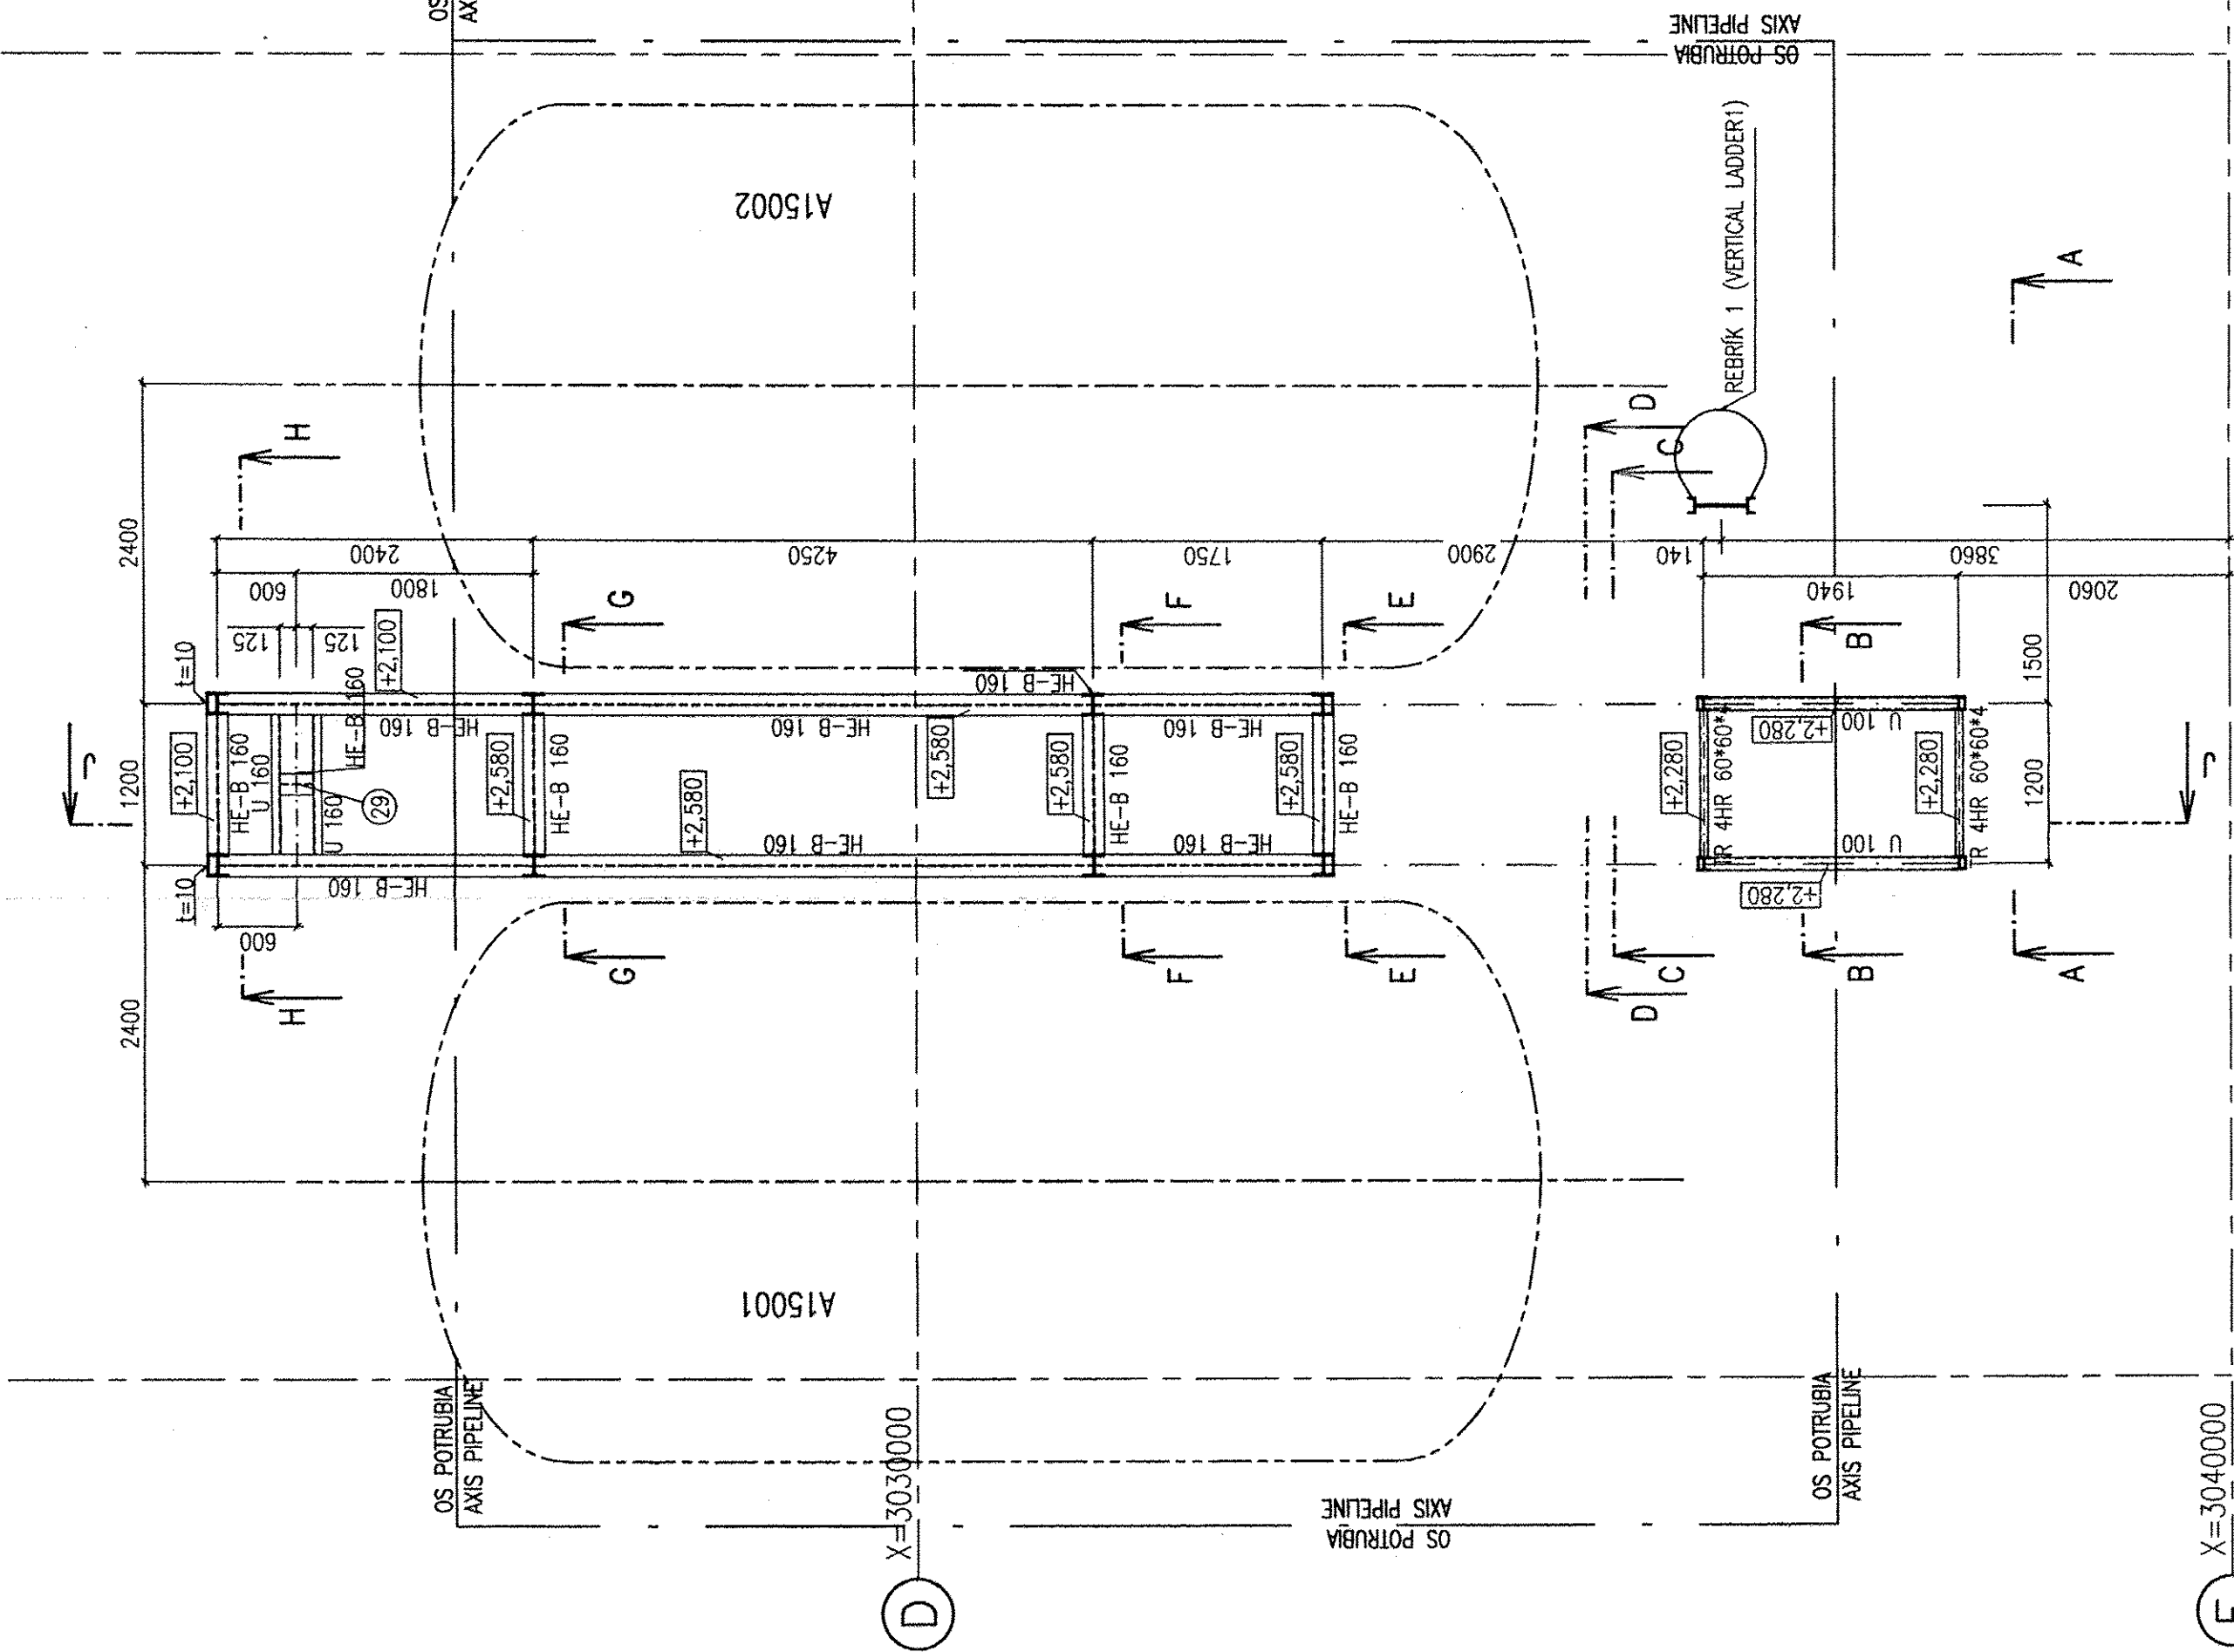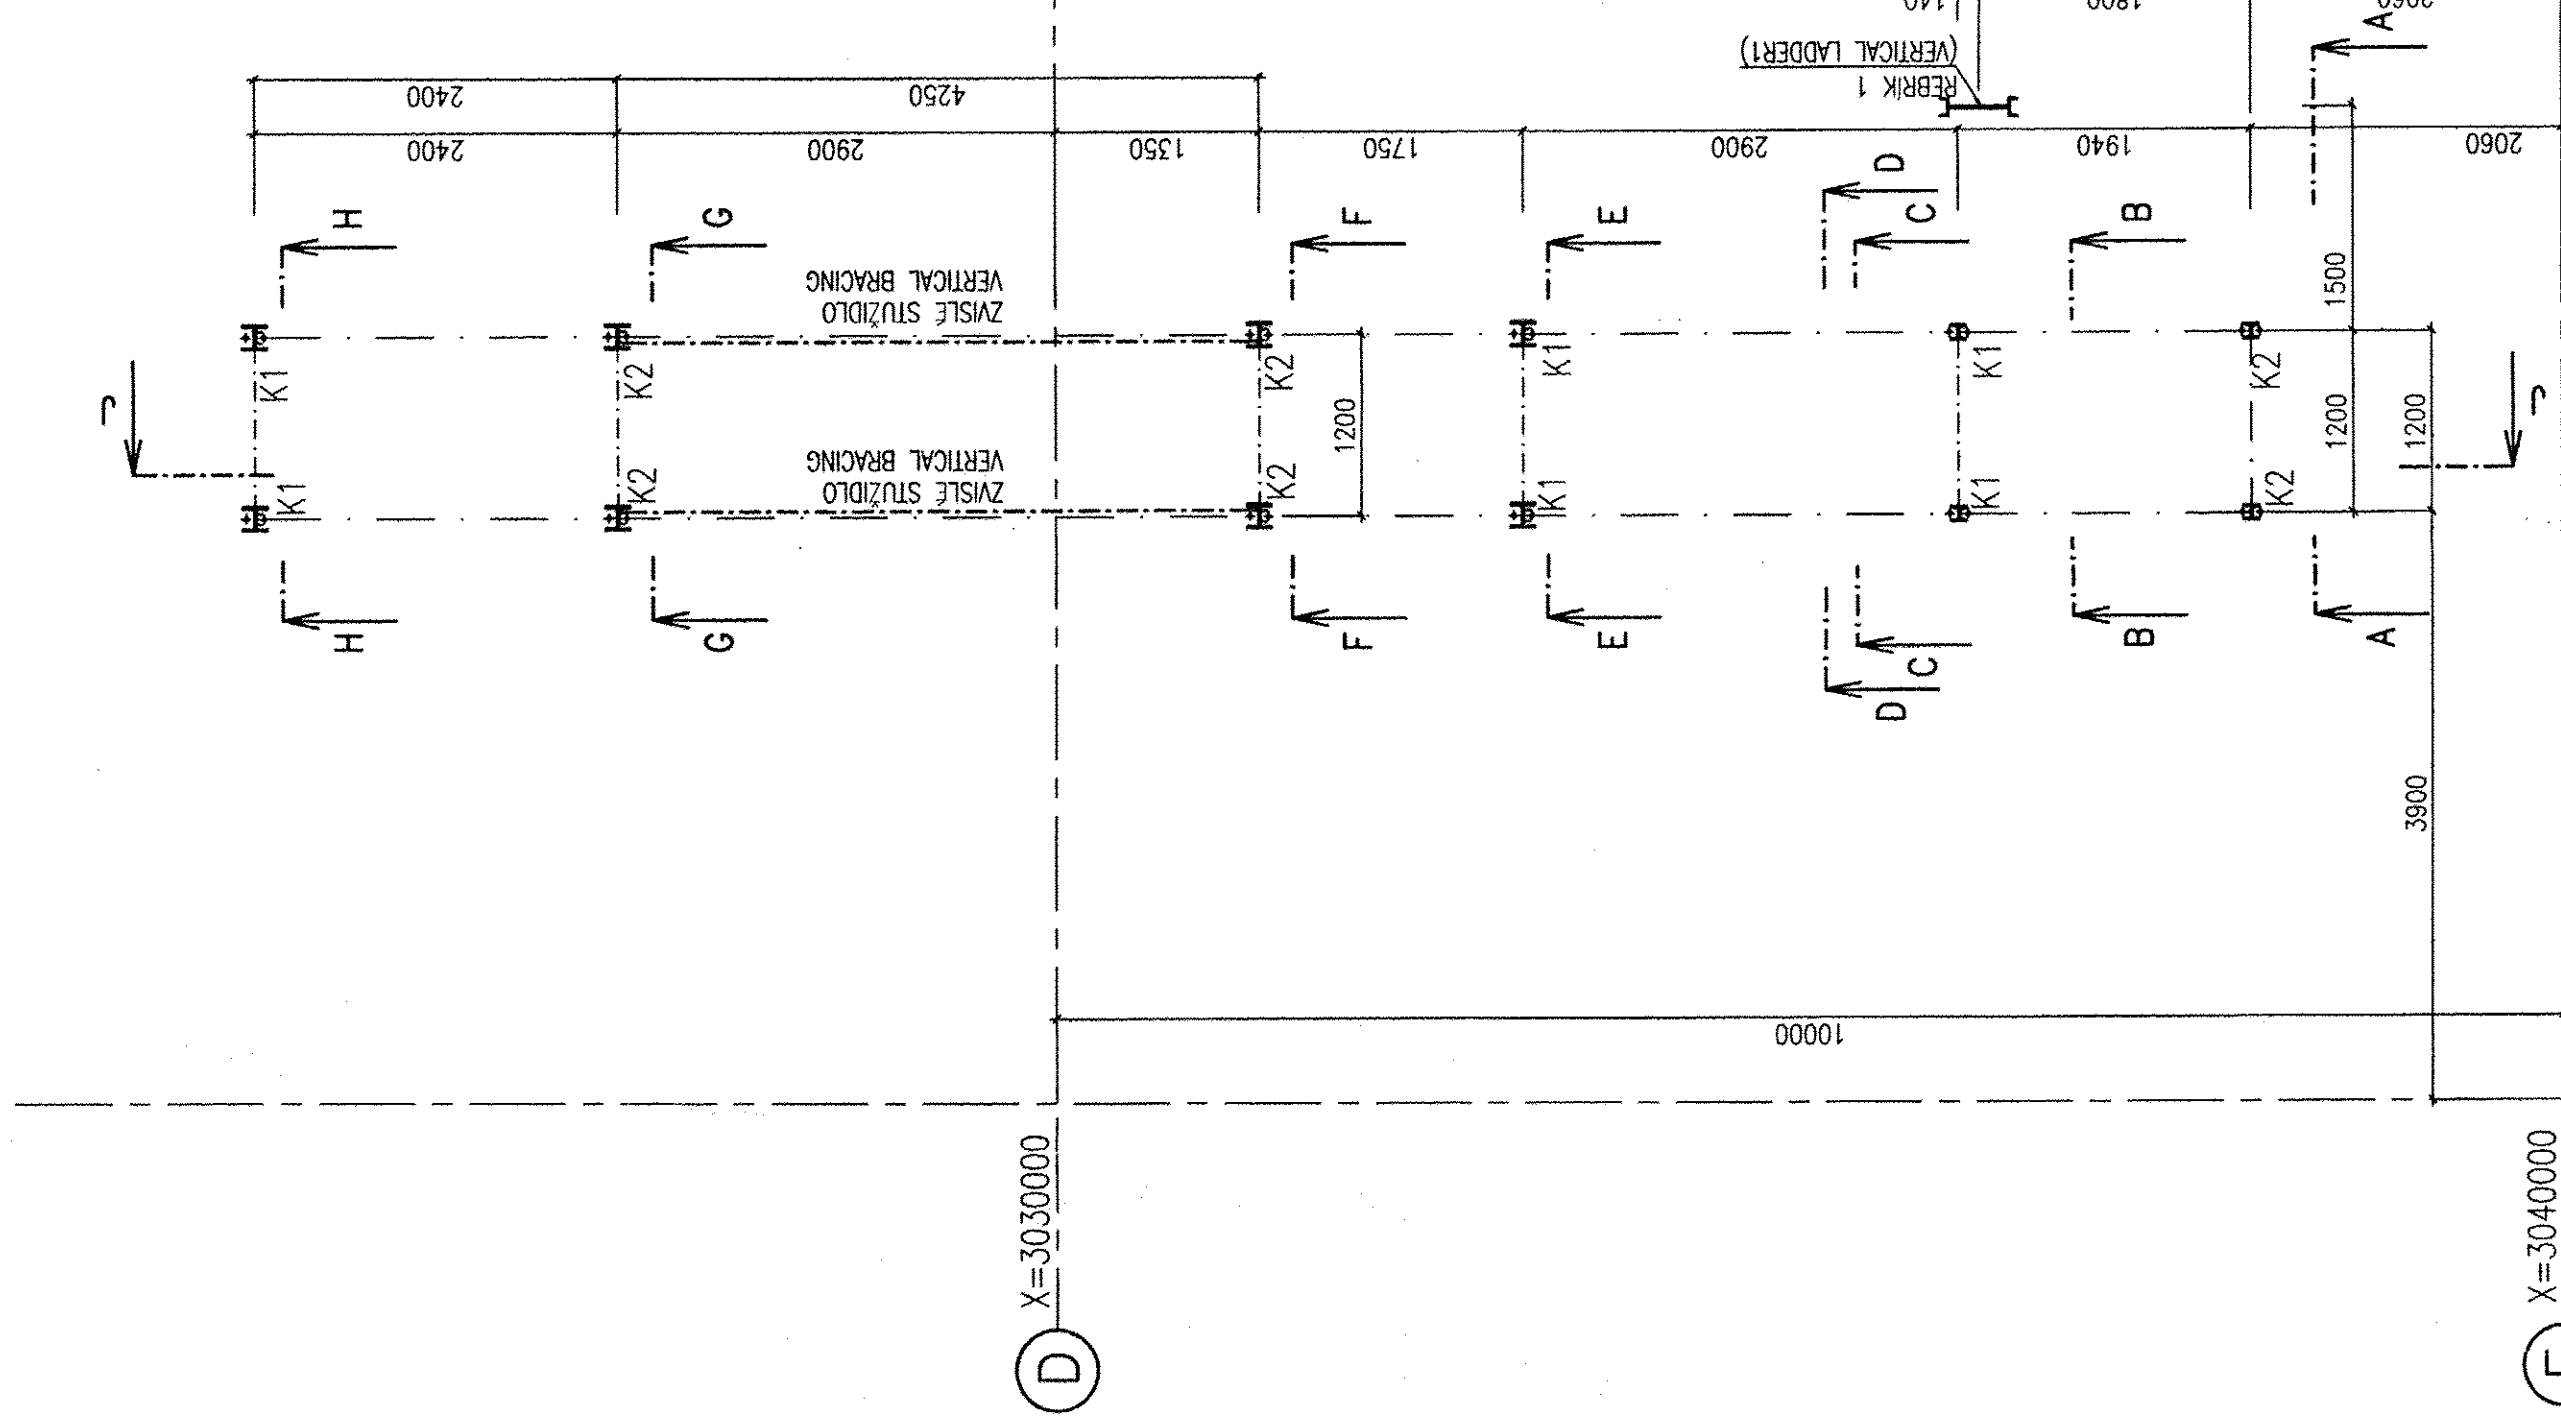

15
Y=111,400,000
E X=30,400,000

14
Y=111,300,000
E X=30,400,000

15
Y=111,400,000
E X=30,400,000

14
Y=111,300,000
E X=30,400,000

15
Y=111,400,000
E X=30,400,000

14
Y=111,300,000
E X=30,400,000

KOTVENIE K1 (M1:10)
ANCHORING K1 (M1:10)

KOTVENIE K2 (M1:10)
ANCHORING K2 (M1:10)

DETAIL A (M1:10)

DETAIL B (M1:10)

