
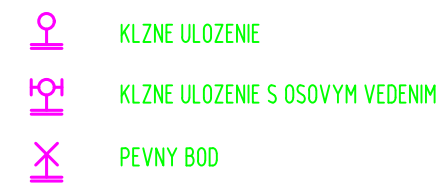
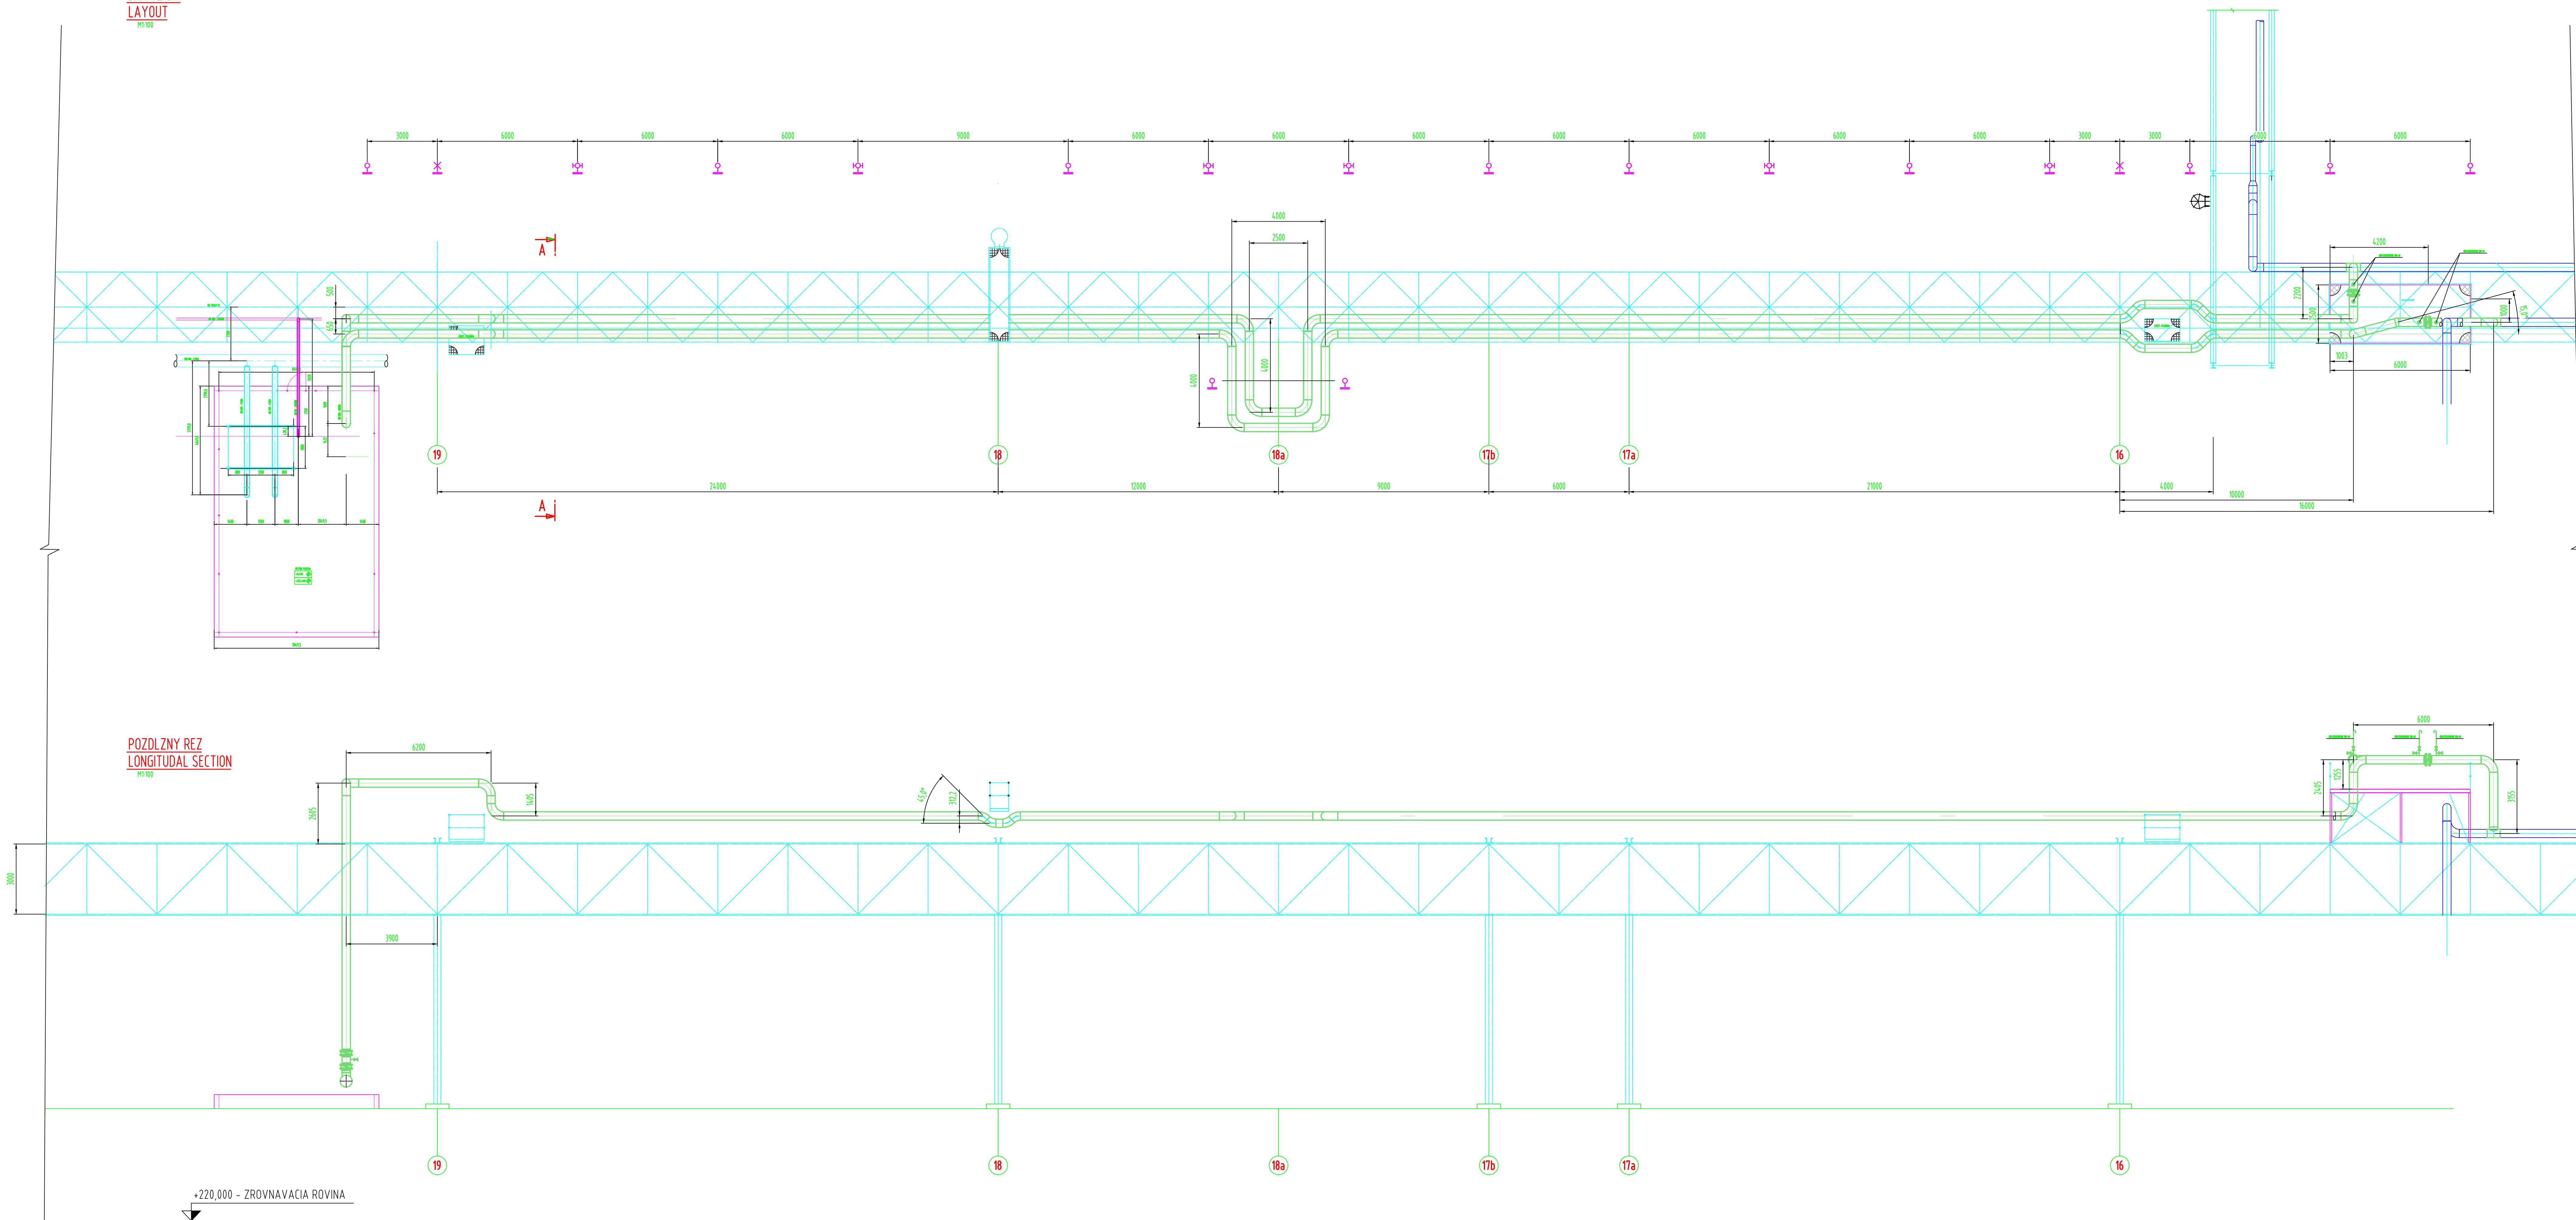


DISPOZICIA
LAYOUT
M1-101

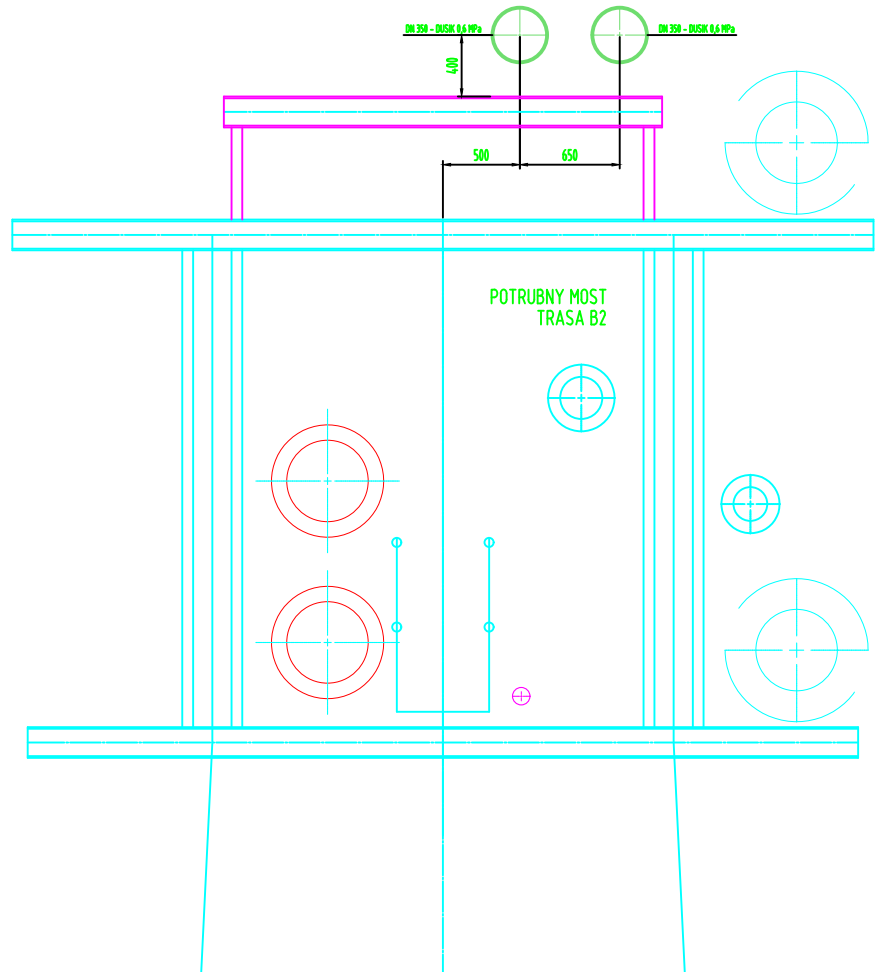

REZ A-A
SECTION A-A
M150

[illegible]