

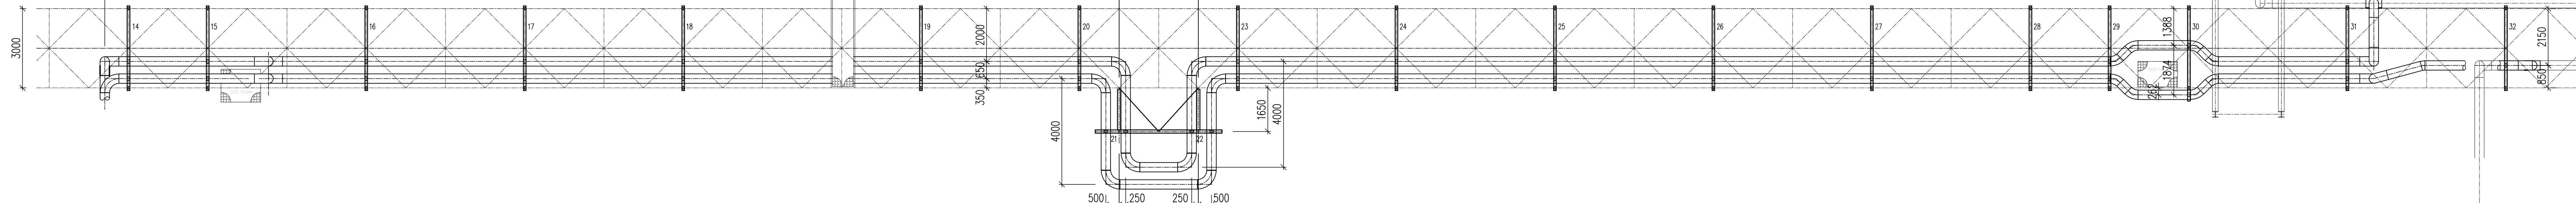


1:100

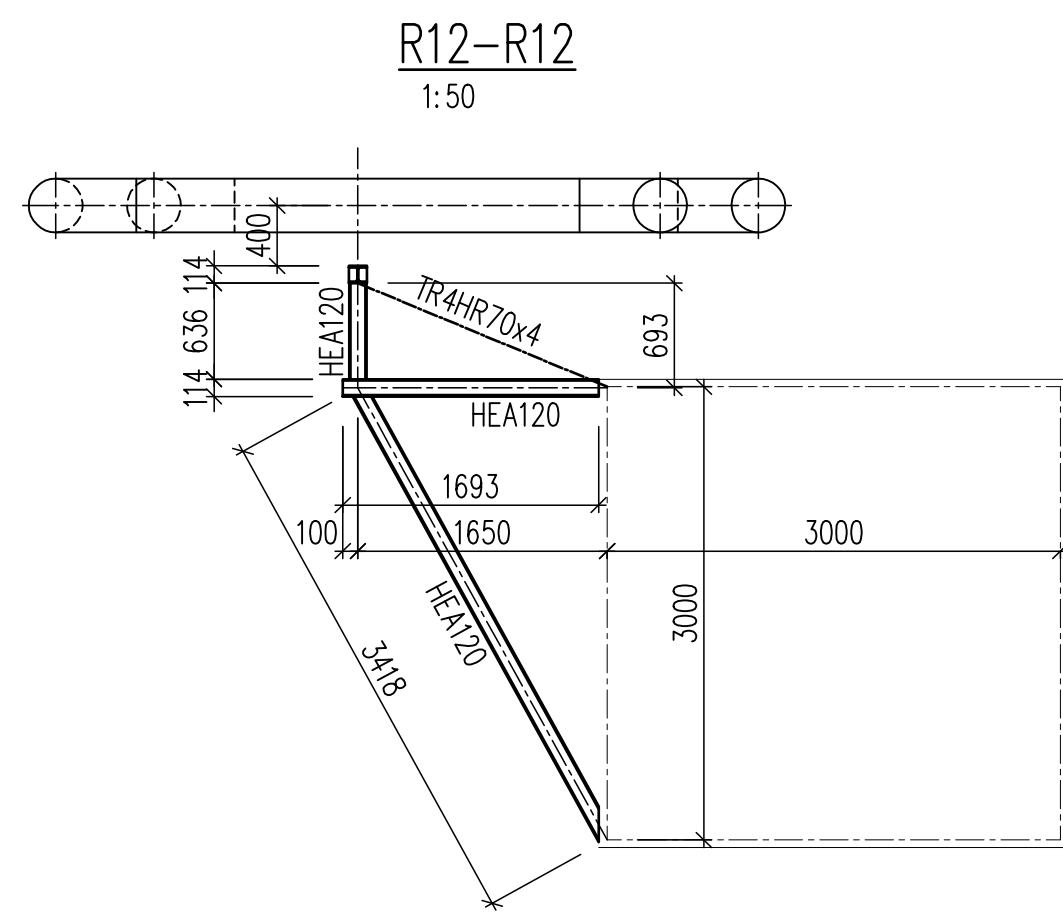


Podpery 21, 22

1:50

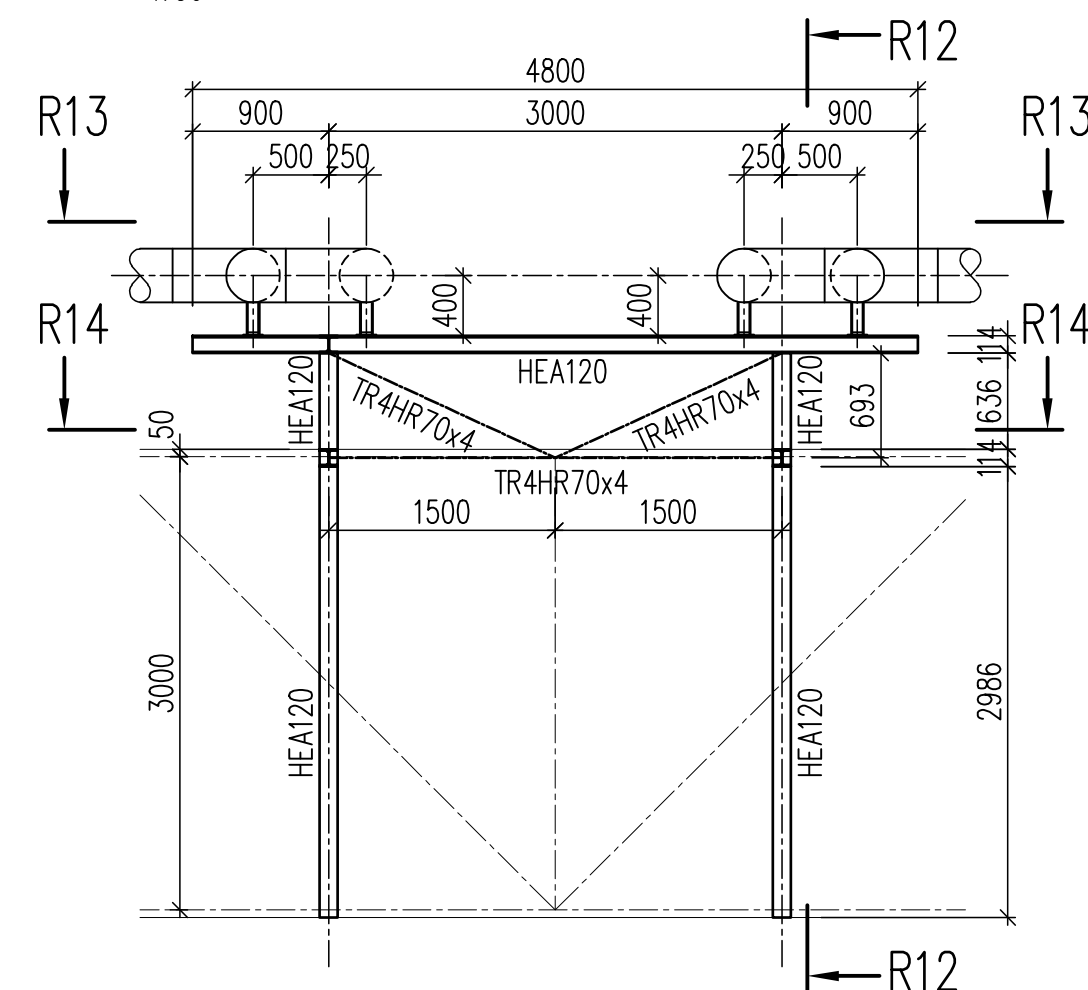


Podpery 16 až 20,

07

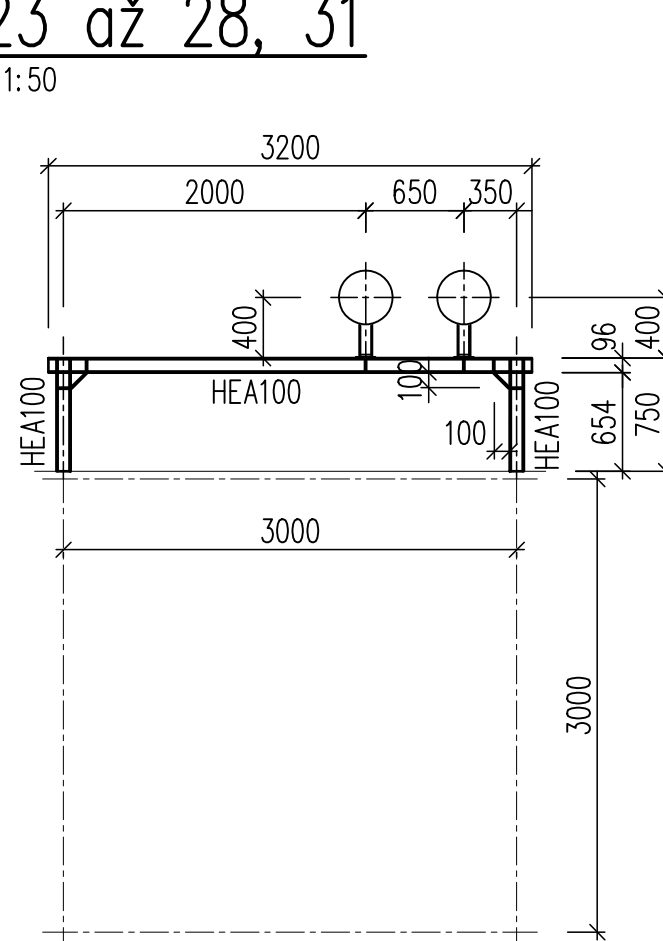


Podpera 30

1:50

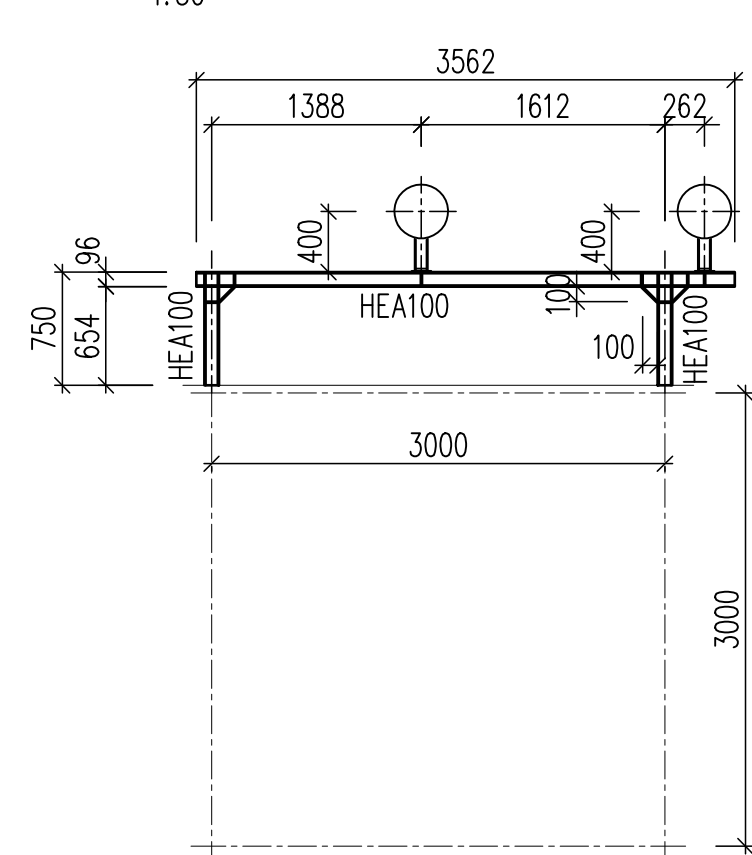


1:50

0000000000000000

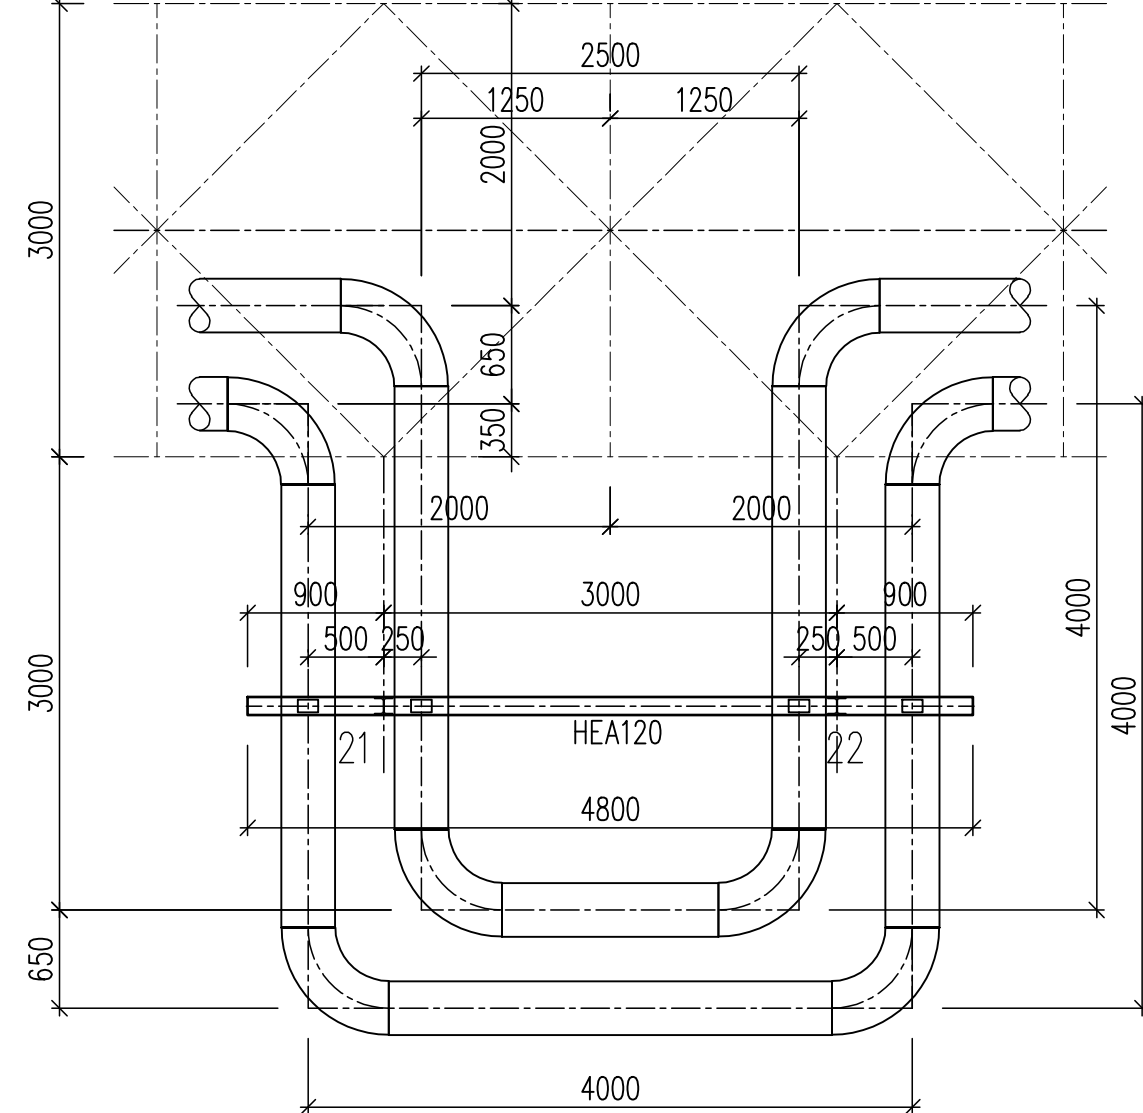


Podpery 14 a 15

1:50

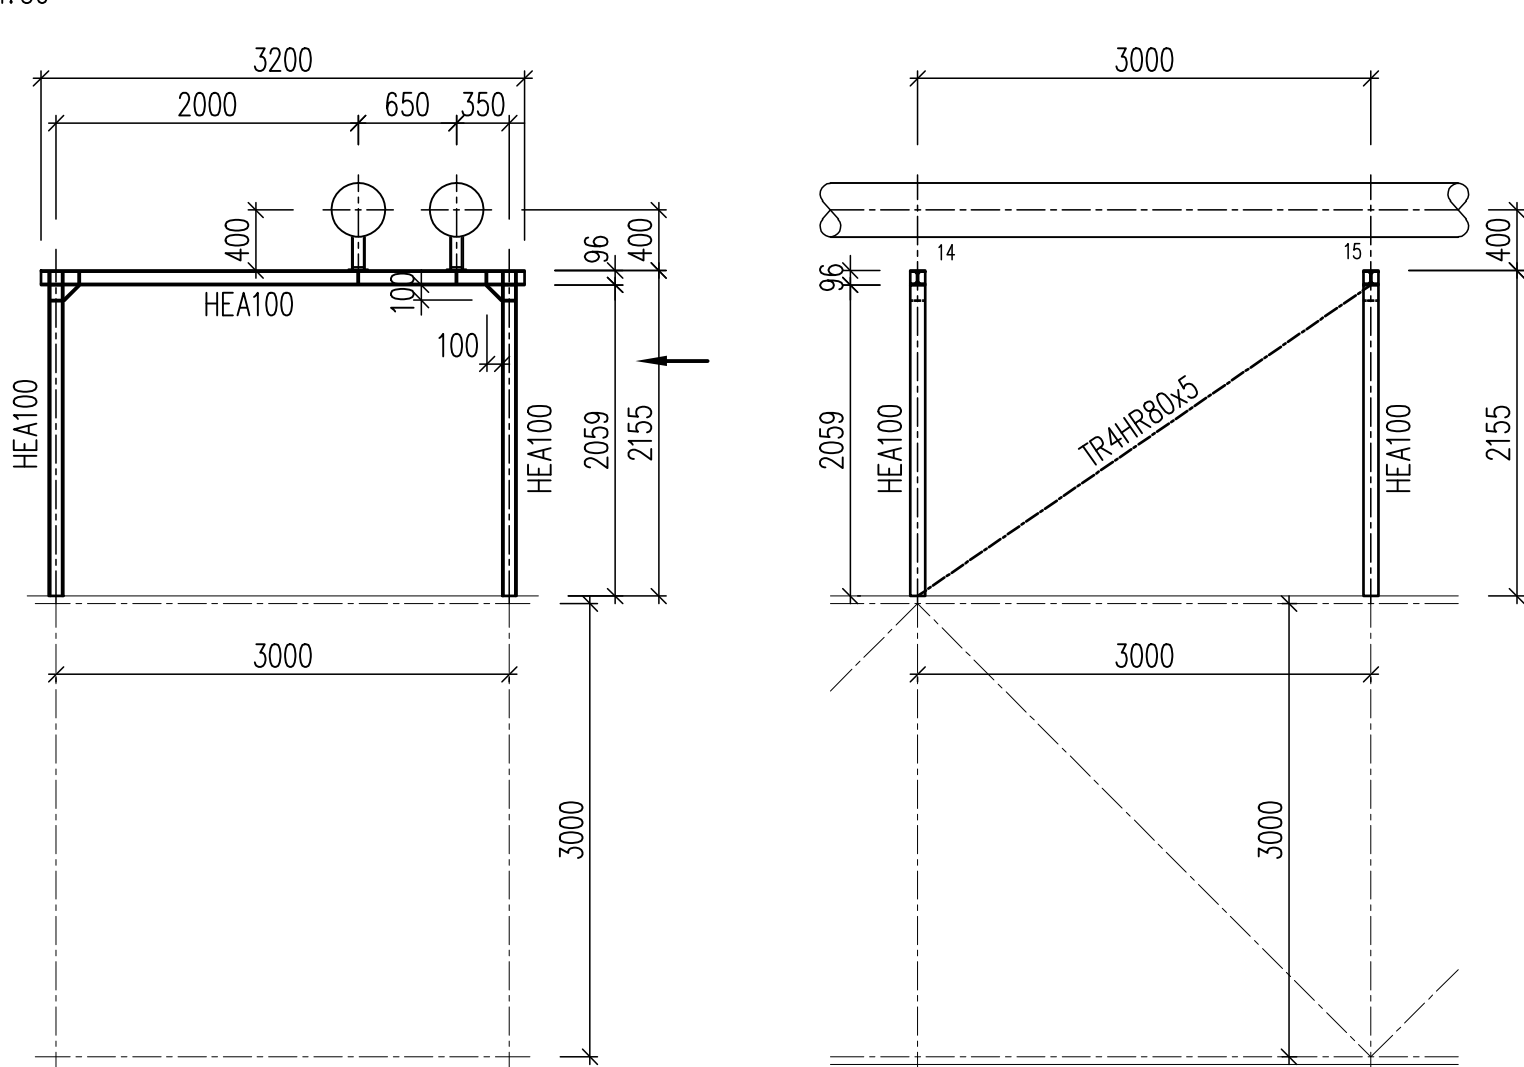


Podpera 32

1:50

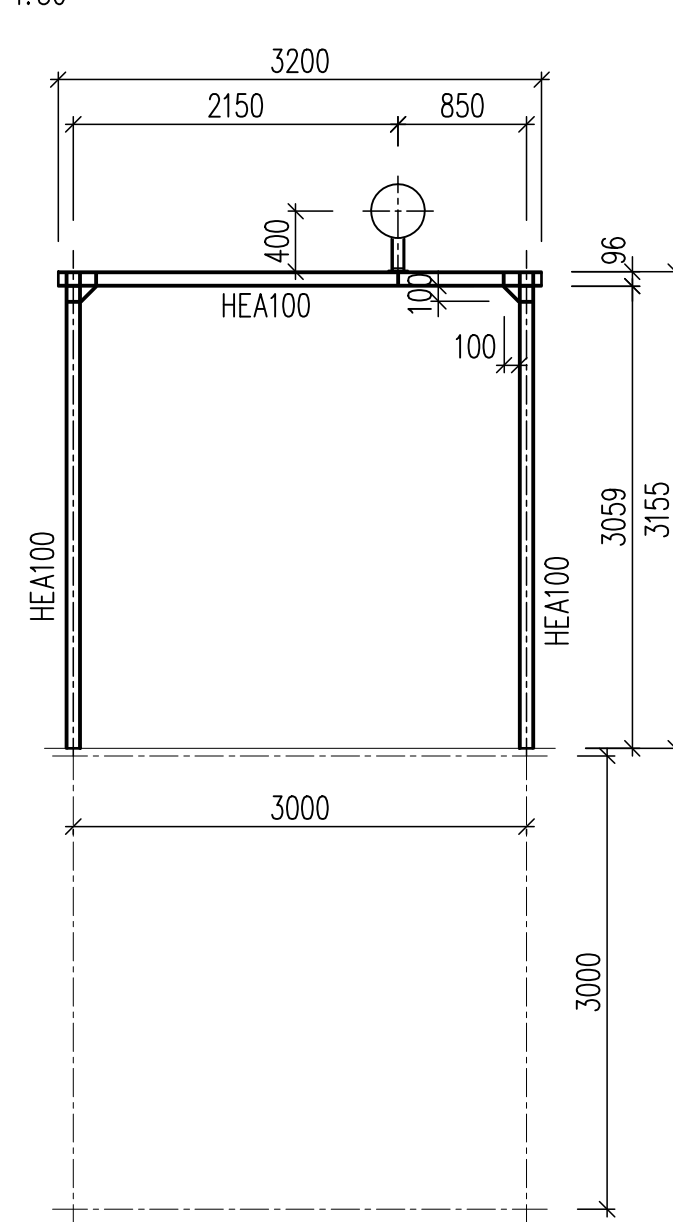


1:50

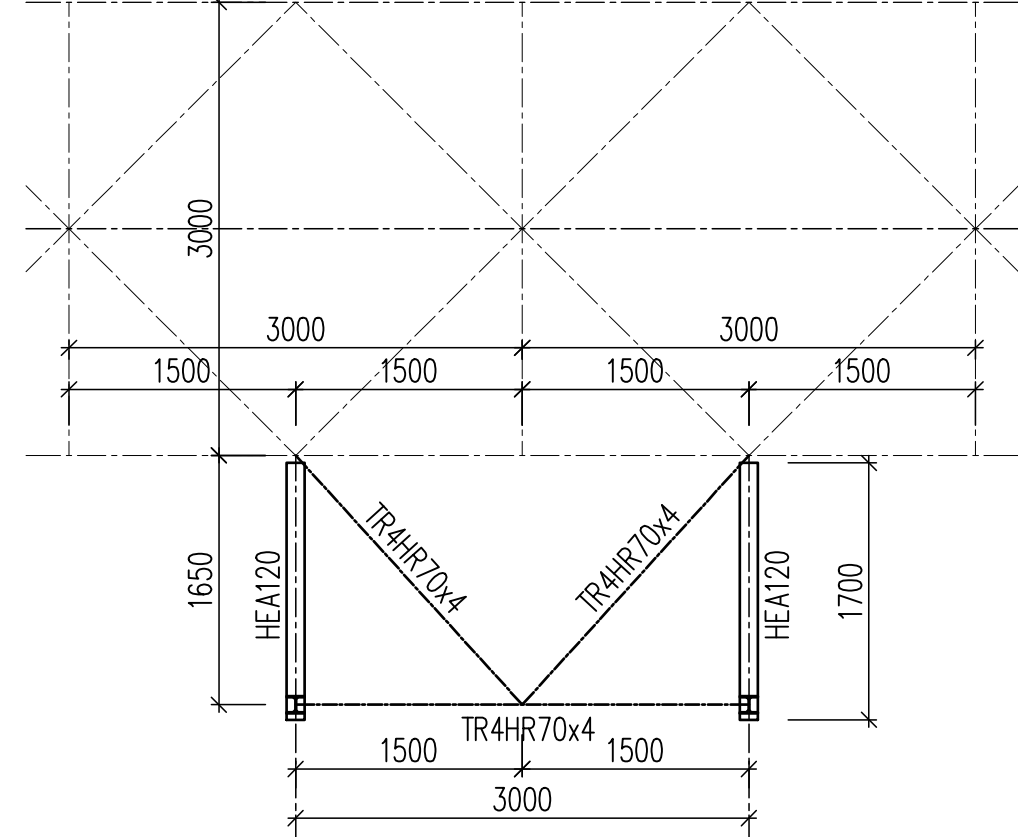

Podpera 29

1:50

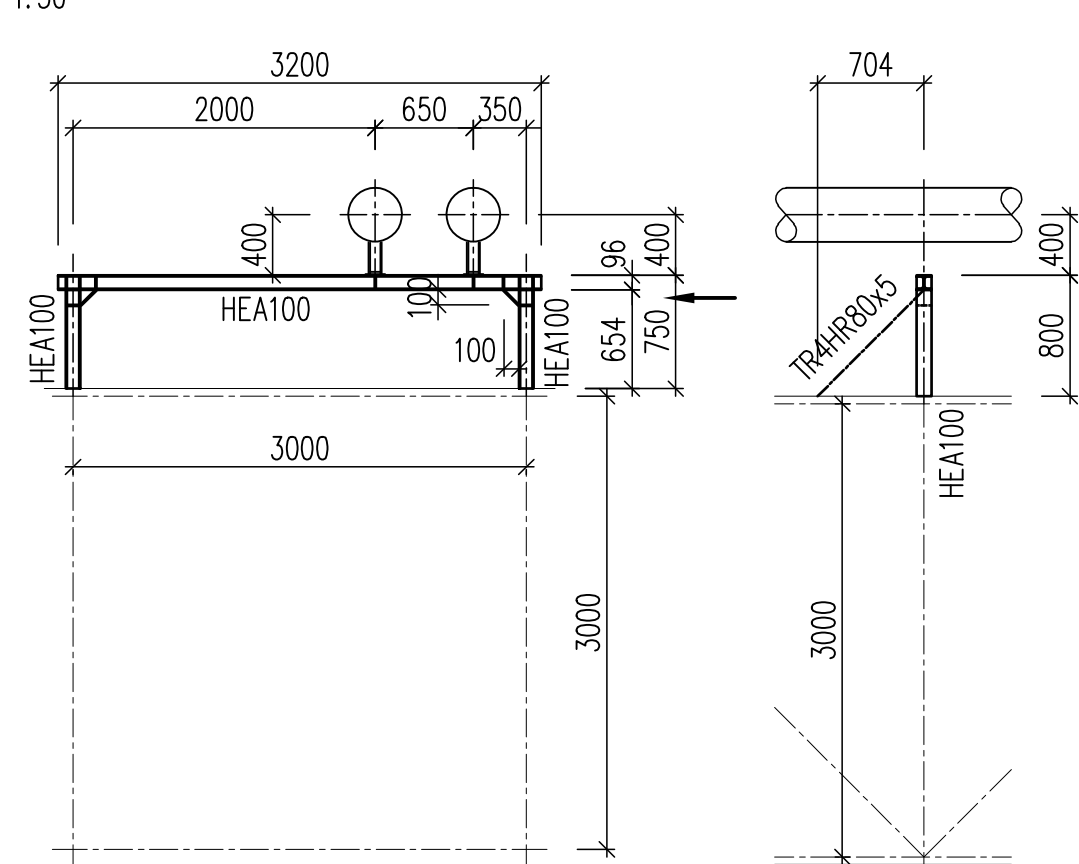

POZNÁMKY

[illegible]