


This drawing is protected by copyright.
It may not be copied or used without our written
authorization and it is strictly prohibited
to disclose it to any third parties.

PÔDORYS STŘECHY/PLANE OF ROOF

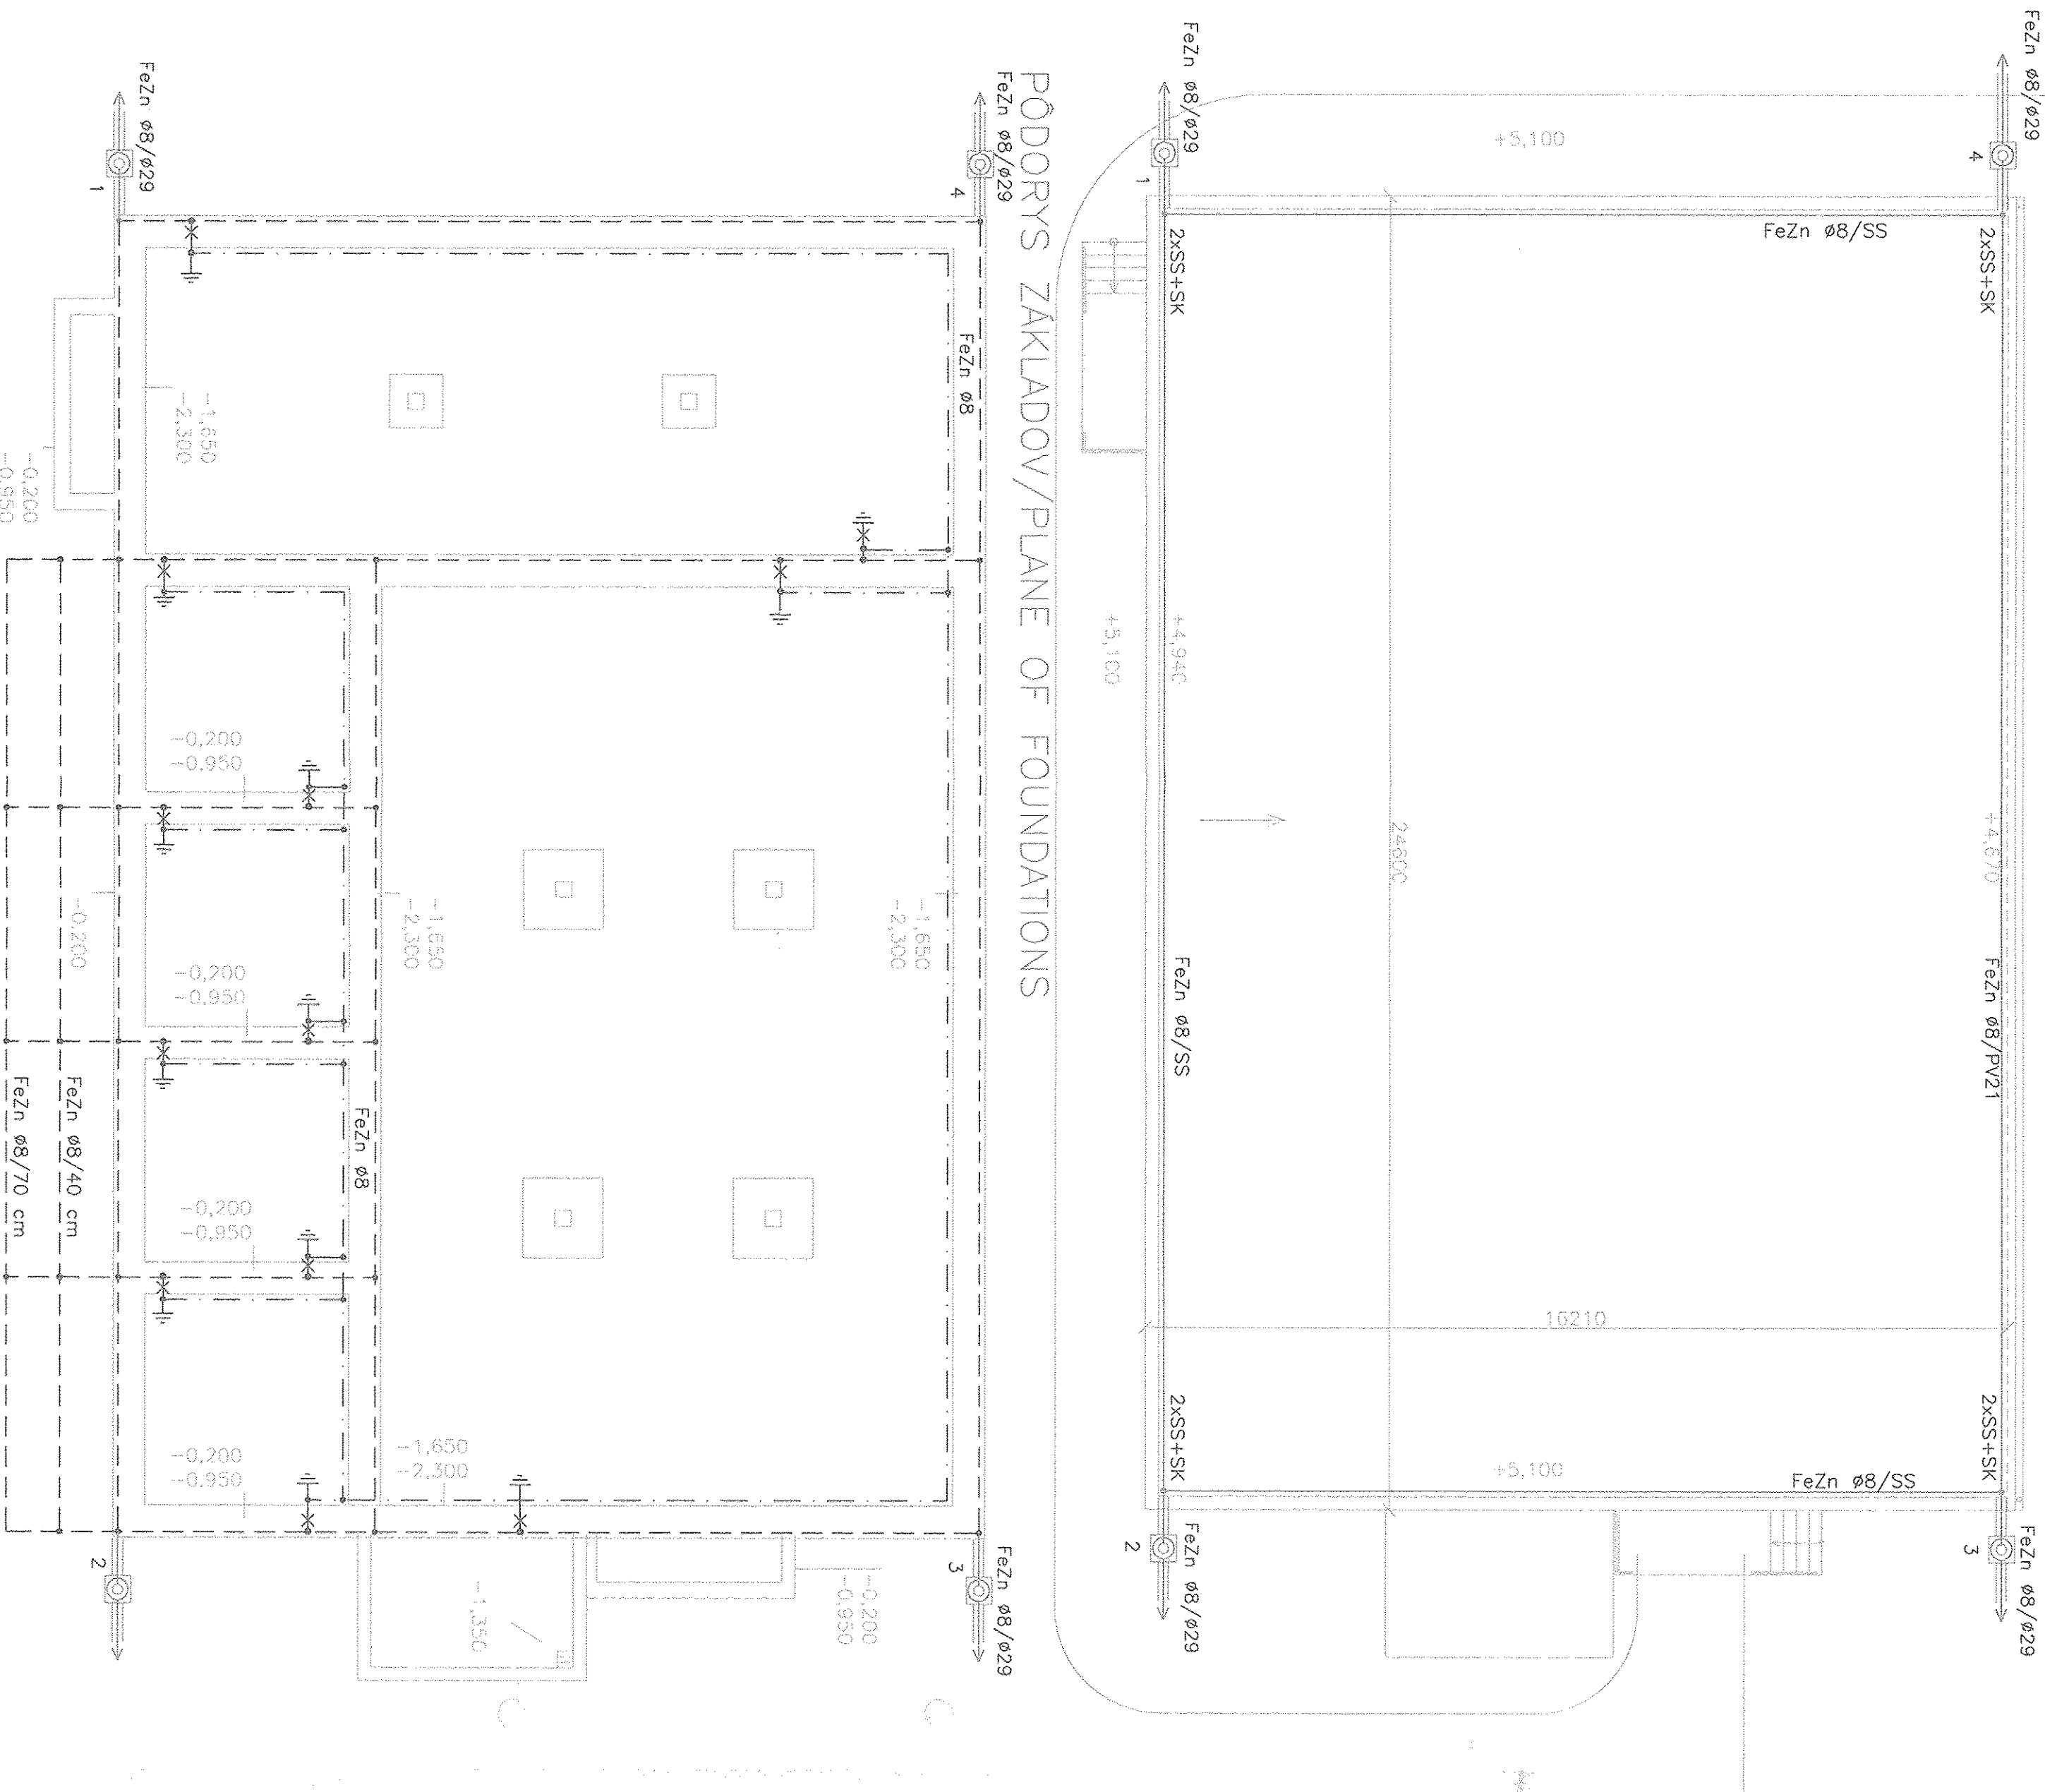

- | | |
|-------|---|
| 25 m | COLLECTION WIRE FeZn Ø8 ON SUPPORTS PVC |
| 80 m | COLLECTION WIRE FeZn Ø8 ON SUPPORTS SS |
| 40 m | LEAKAGE WIRE FeZn Ø8 IN PVC PIPE Ø29 |
| 120 m | EARTHING WIRES FeZn Ø8 IN FOOTINGS |
| | EARTHING WIRES FeZn 30/4 |

- | | | |
|------|----------------|--|
| ② | 4 kg | TEST TERMINAL SZ IN BOX K0125 |
| ⑤ SS | ADD. TO DEMAND | CONNECTION TERMINAL SS |
| ⑥ SK | 4 kg | FOUR WAY CROSS CONNECTOR SK |
| ⑦ SO | 2 kg | TERMINAL FOR CONNECTION OF GUTTER SO |
| SP1 | 0 kg | TERMINAL FOR CONNECTION OF METAL OBJECTS |


LEGEND

- | | |
|-------|---|
| 25 m | ZBERNÉ VEDEBNÉ Fežn 08 NA PODPERÁCH PV21 |
| 80 m | ZBERNÉ VEDEBNÉ Fežn 08 NA PODPERÁCH SS |
| 40 m | ZVODOVÉ VEDEBNÉ Fežn 08 V PVC RÓRKE 029 |
| 120 m | UZEMNOMACIE VEDEBNÁ Fežn 08 V ZAKLADOCH |
| | UZEMNOMACIE VEDEBNÁ Fežn 30/4 PEVNÉ NA POUVRCHU |


- | | | |
|----|------|--|
| 03 | 4 ks | SKUSOBIA SVORKA SZ V KRABICI KO125 |
| 05 | | PODLA POTREBY |
| 05 | 4 ks | KRIZOVA SVORKA SK |
| 05 | 2 ks | SVORKA PRE PRIPOLENIE OKAPOV So |
| 05 | 0 ks | SVORKA PRE PRIPOLENIE KOVOVYCH PREDMETOV |

VÝVOD FeZn 08 PRE TG. ZARIADENIA

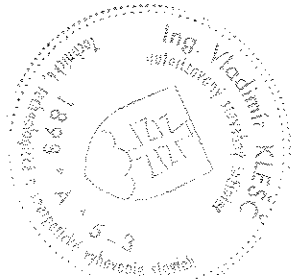

SKUSOBNA SVORKA SZV KRAJICI KO125
SPOJOVACIA SVORKA SS
KRIZOVA SVORKA SK
SVORKA PRE PRIPAJENIE OKAPOV So
SVORKA PRE PRIPAJENIE KOVOTYCH PREDMETOV

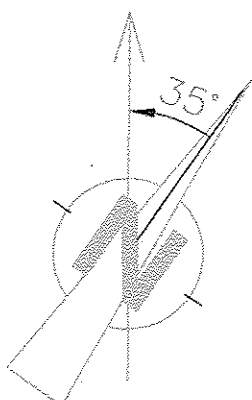

PLANT
NORTH

 $\pm 0,000 = 225,150 \text{ m.r.m}$

SPRACOVANÉ POD ZÁKAZKOVÝM ČÍSLOM:158/2004/SO/

 AIR LIQUIDE		 spol. s r.o.	
Air liquide AGS GmbH		13.05. 2006	Ing. Klešč
Replaces: 79.-----		10.06. 2005	Ing. Klešč <i>W</i>
Replaced by: 79.-----		Date :	Ing. Name :
		10.02. 2005	ING.KOSIENSKA
Job code: K 70101			ING.RACEK
Reference: ASU No.9 KOSICE			ING.RACEK
Title: ROZVOĎNÁ T81/ELECT. ROOM T81			Checked:
BLESKOZVOD/CONDUCTOR			History file:
Elektrisolaďov/Wiring			
Scale 1:100		Scale 1:100	
Sheet: ---- of ----		Sheet: ---- of ----	
Drawing No.: 792.87418		Drawing No.: 792.87418	
Rev. B		Rev. B	