


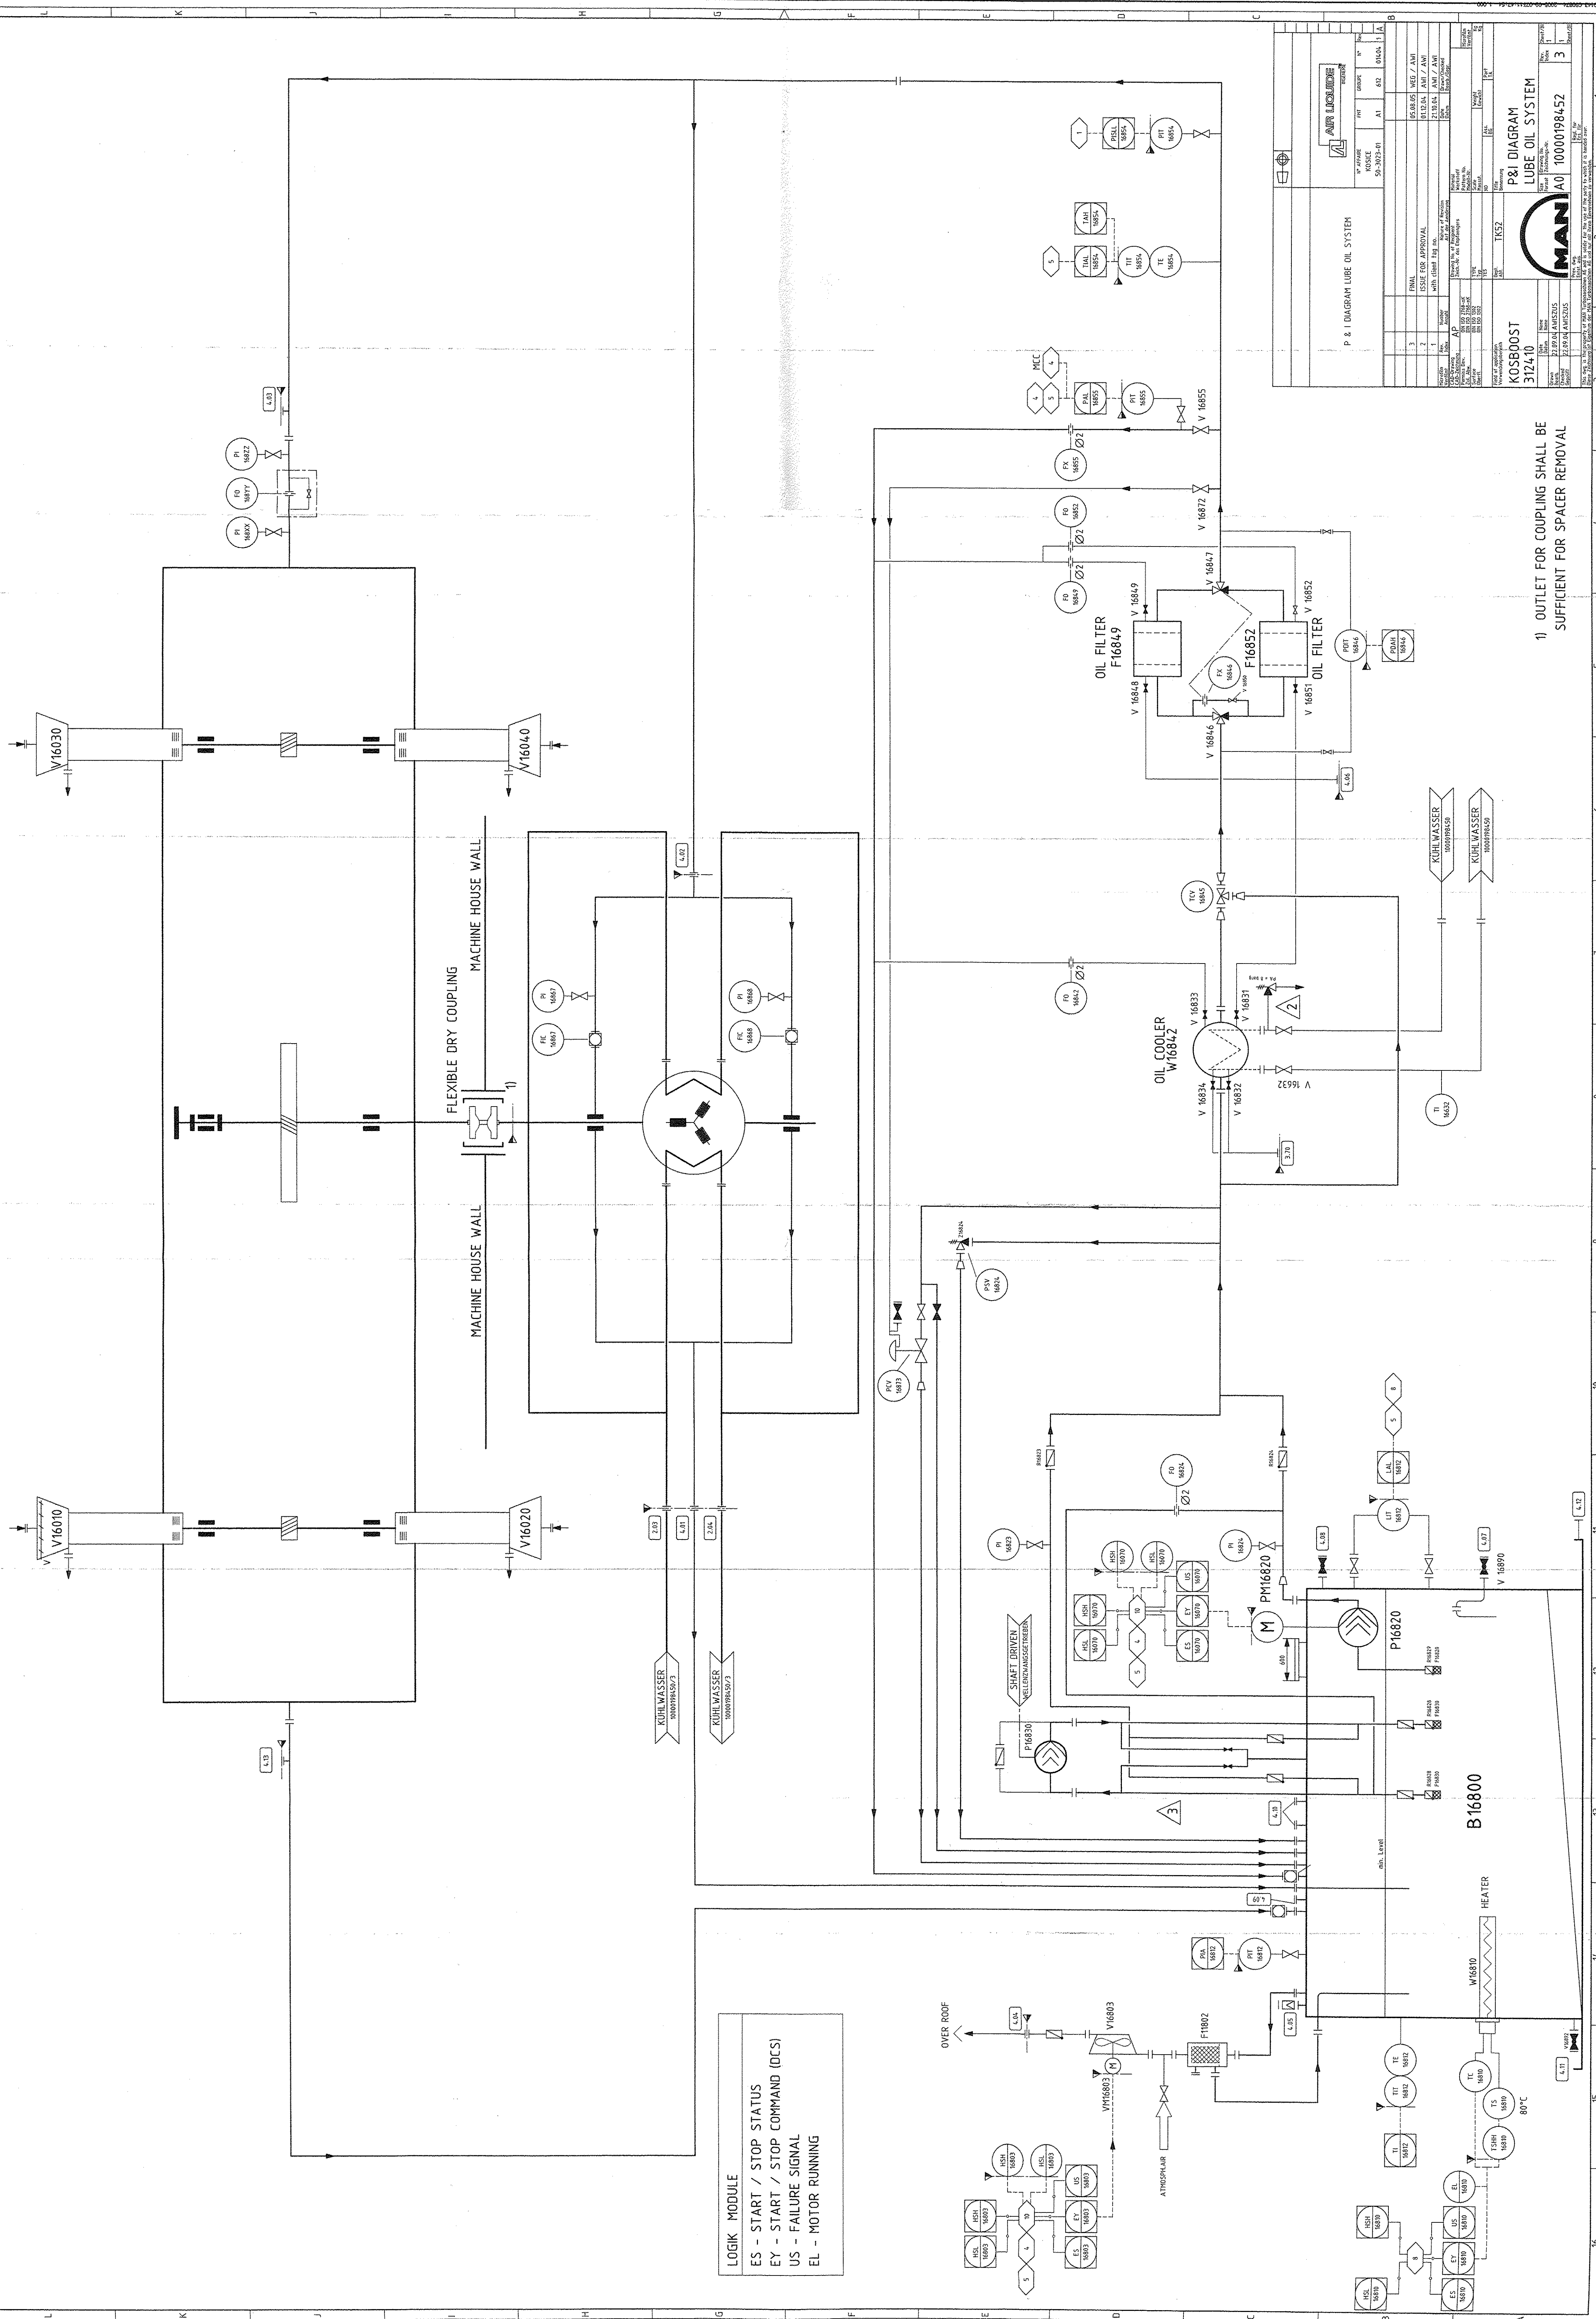

1) OUTLET FOR COUPLING SHALL BE SUFFICIENT FOR SPACER REMOVAL