


TIE-BOLT STRETCH

DIM.	REQ'D	ACTUAL	ASSY
1st Stage			
B1			
2nd Stage			
B2			
3rd Stage			
B3			
4th Stage			
B4			

PRESSURE ON GAUGE

DIM.	REQ'D	ACTUAL	ASSY
1st Stage			
P1			
2nd Stage			
P2			
3rd Stage			
P3			
4th Stage			
P4			

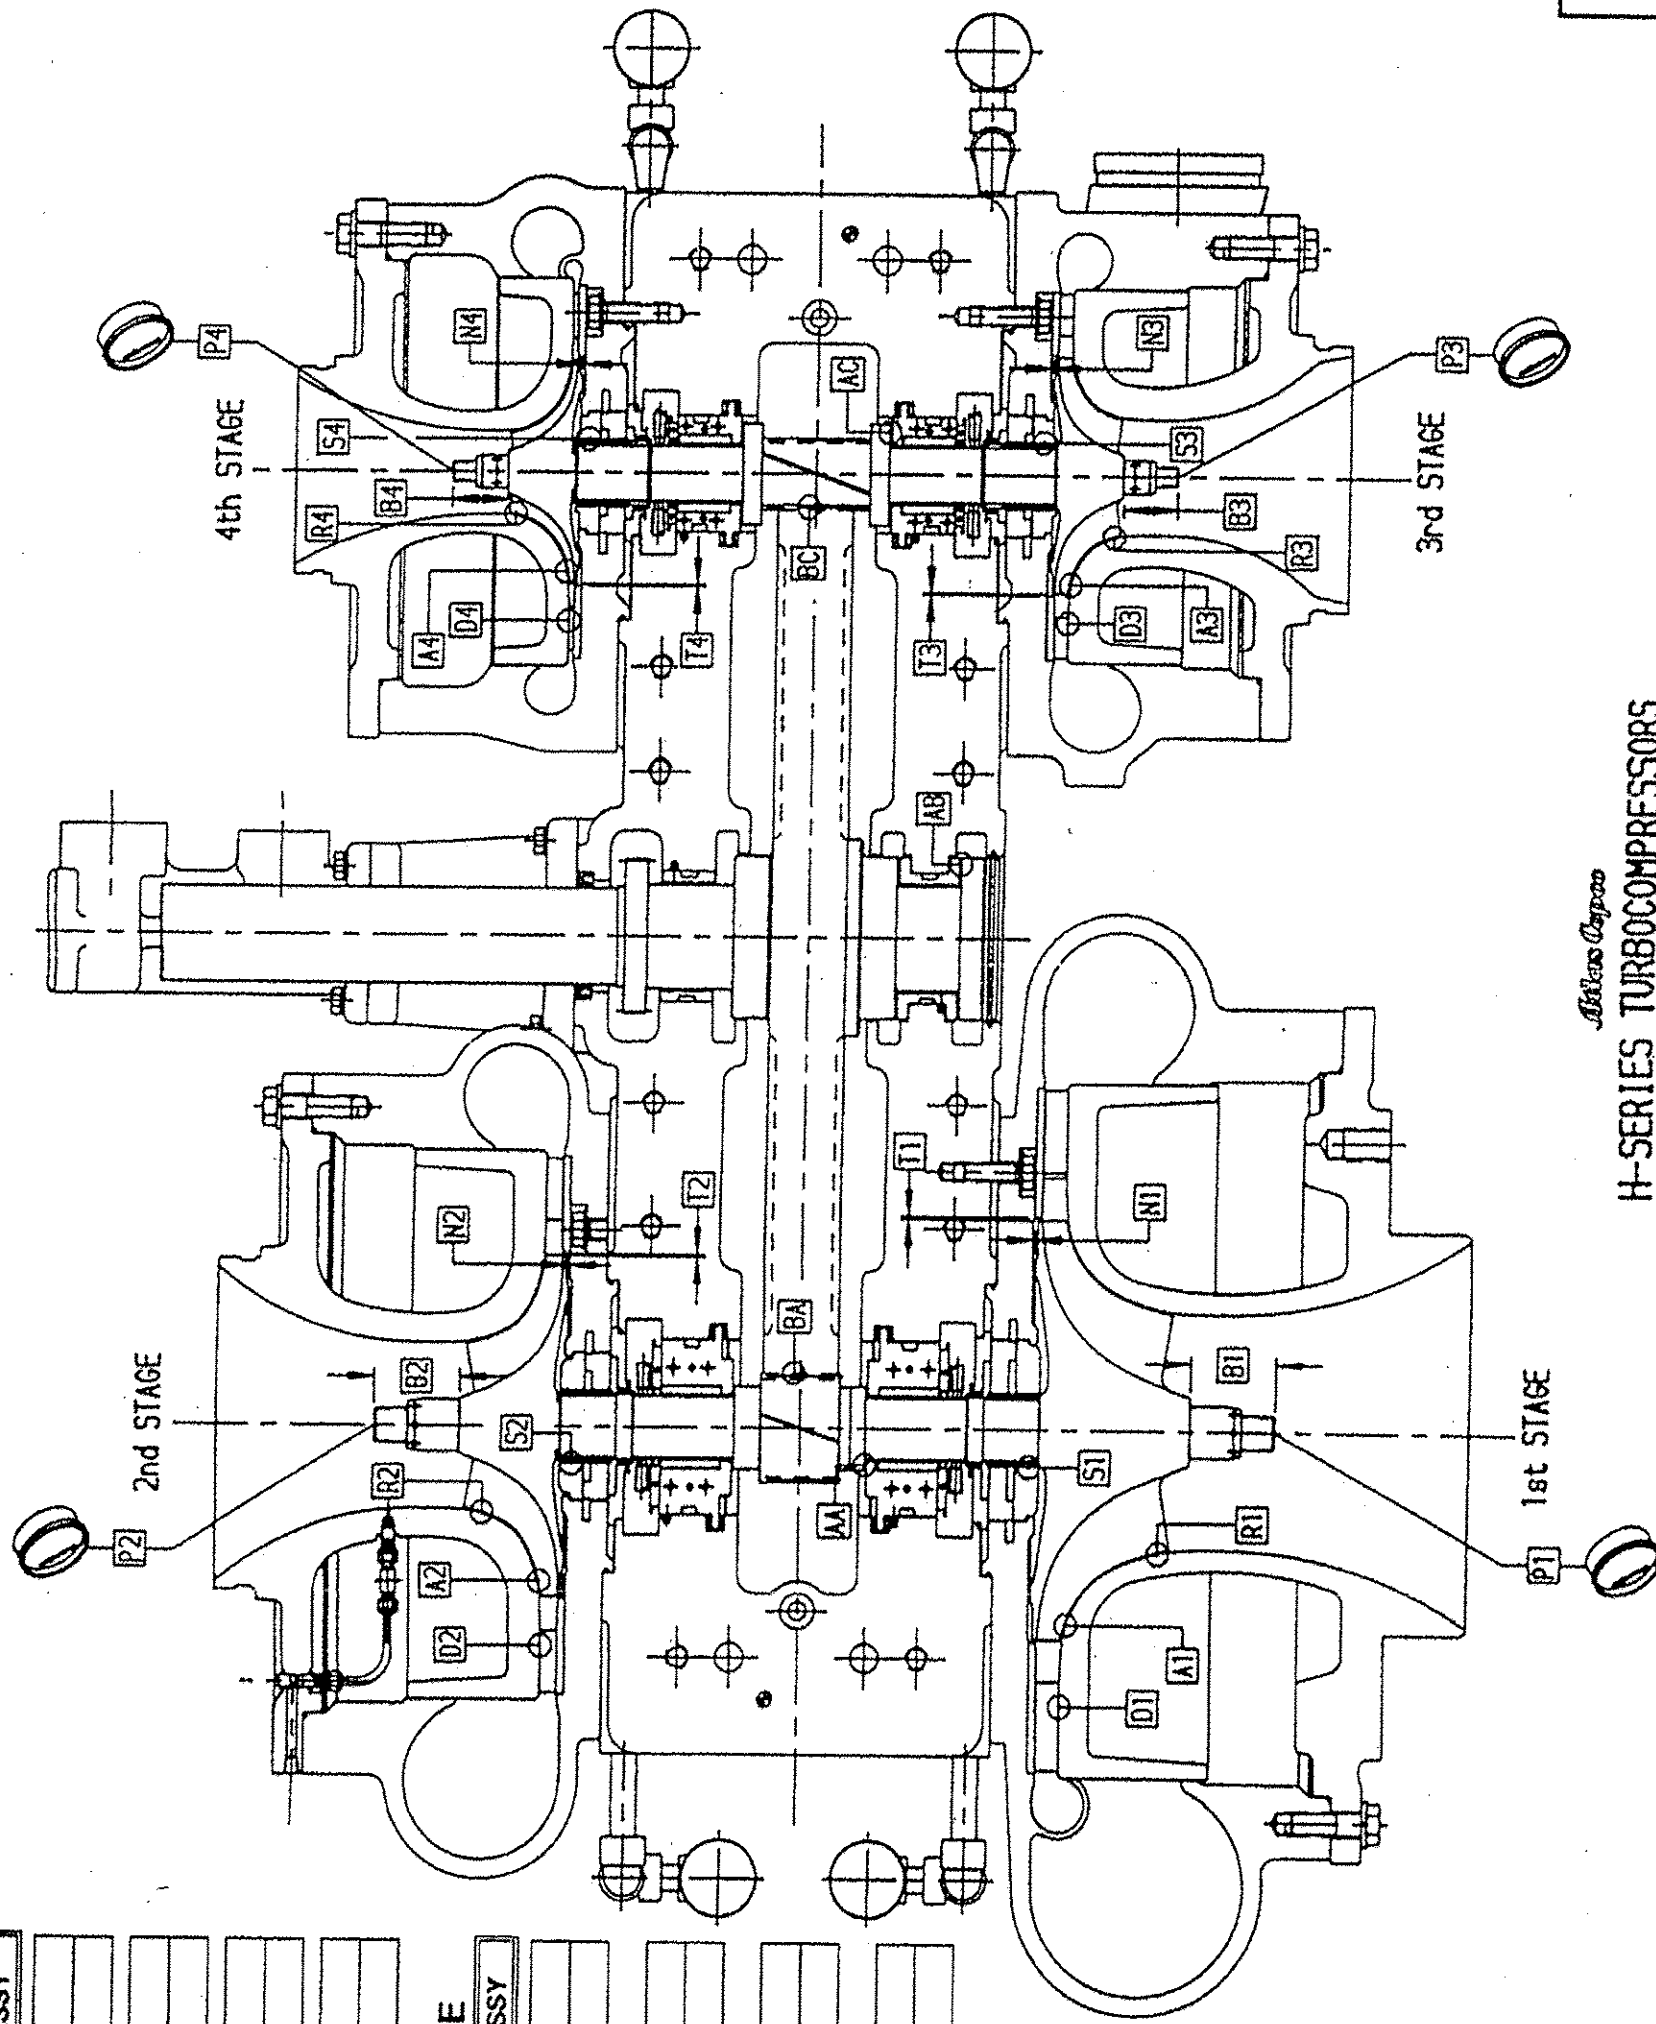

Atkins Depco
H-SERIES TURBOCOMPRESSORS
ASSEMBLY CLEARANCES

DIM.	REQ'D.	ACTUAL
AA		
AB		
BA		
1st STAGE		
A1		
R1		
N1		
D1		
S1		
T1		
2nd STAGE		
A2		
R2		
N2		
D2		
S2		
T2		
3rd STAGE		
A3		
R3		
N3		
D3		
S3		
T3		
4th STAGE		
A4		
R4		
N4		
D4		
S4		
T4		

COMPRESSOR MODEL:
SALES ORDER:
Q.C. MANAGER:
COMPLETED BY:

Wahp 6-7-59 E02 6970224244

17