


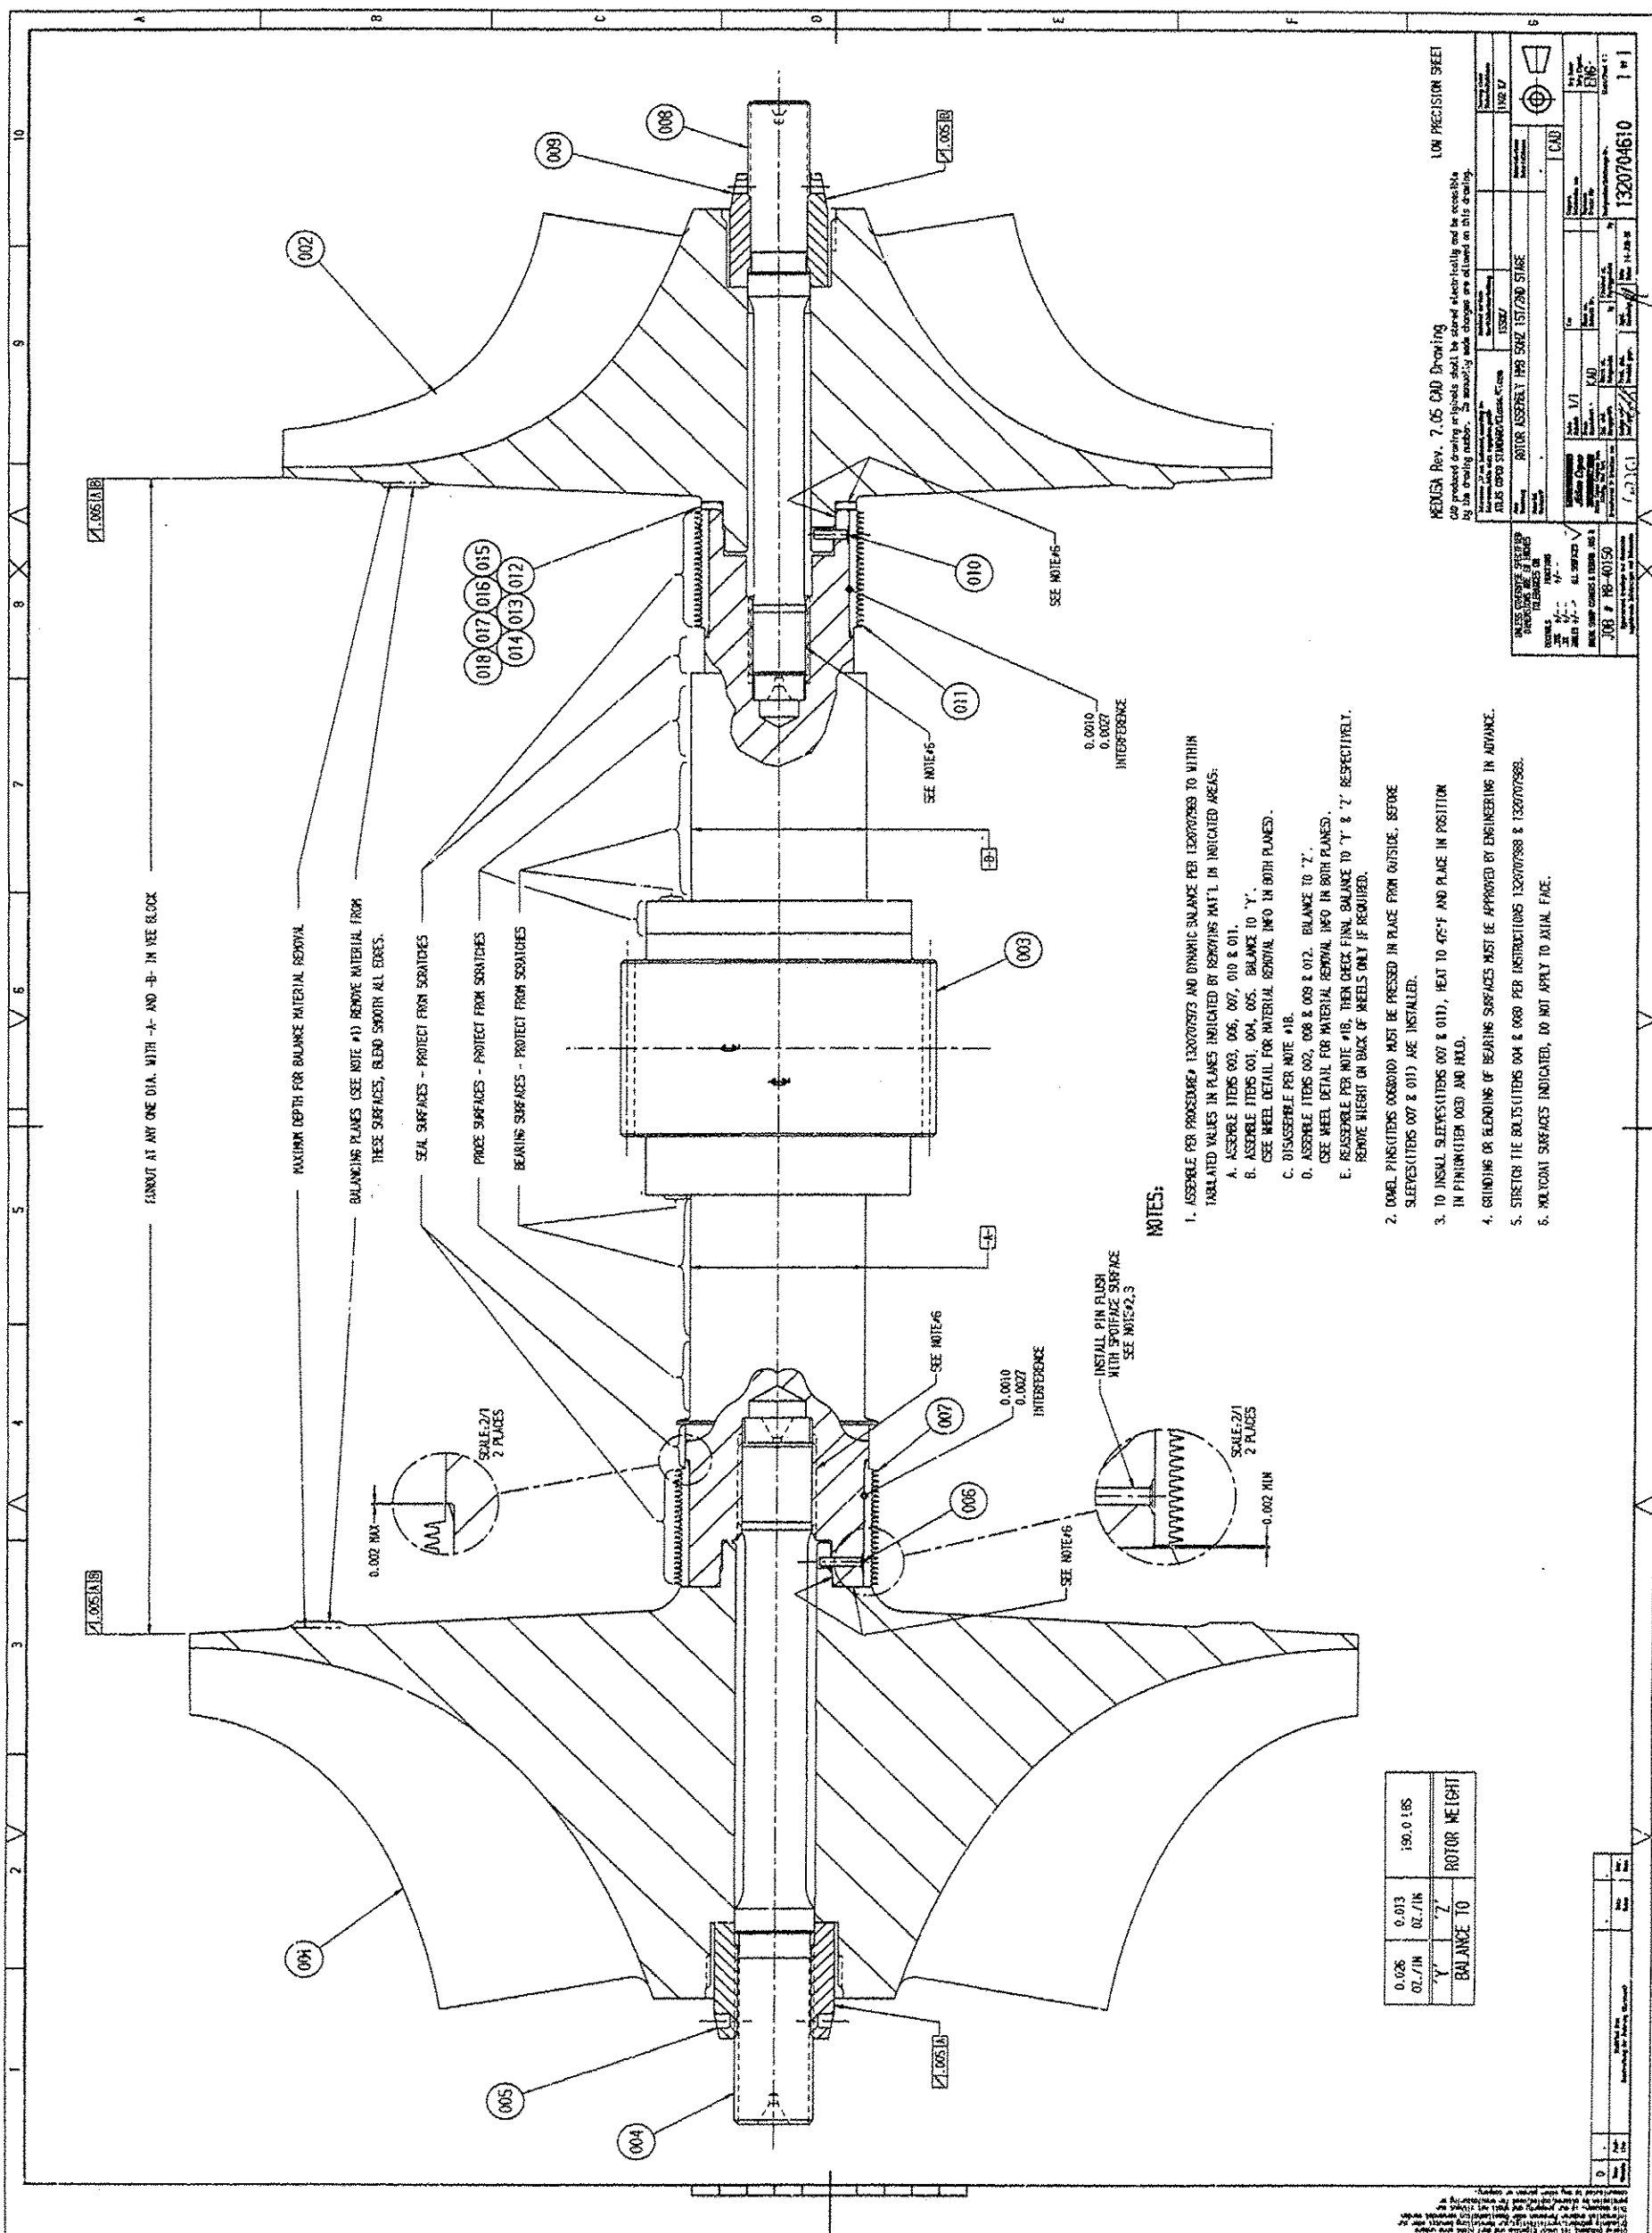

0.026 OZ./IN	0.013 OZ./IN	190.0 LBS
'Y'	'Z'	ROTOR WEIGHT
BALANCE TO		