


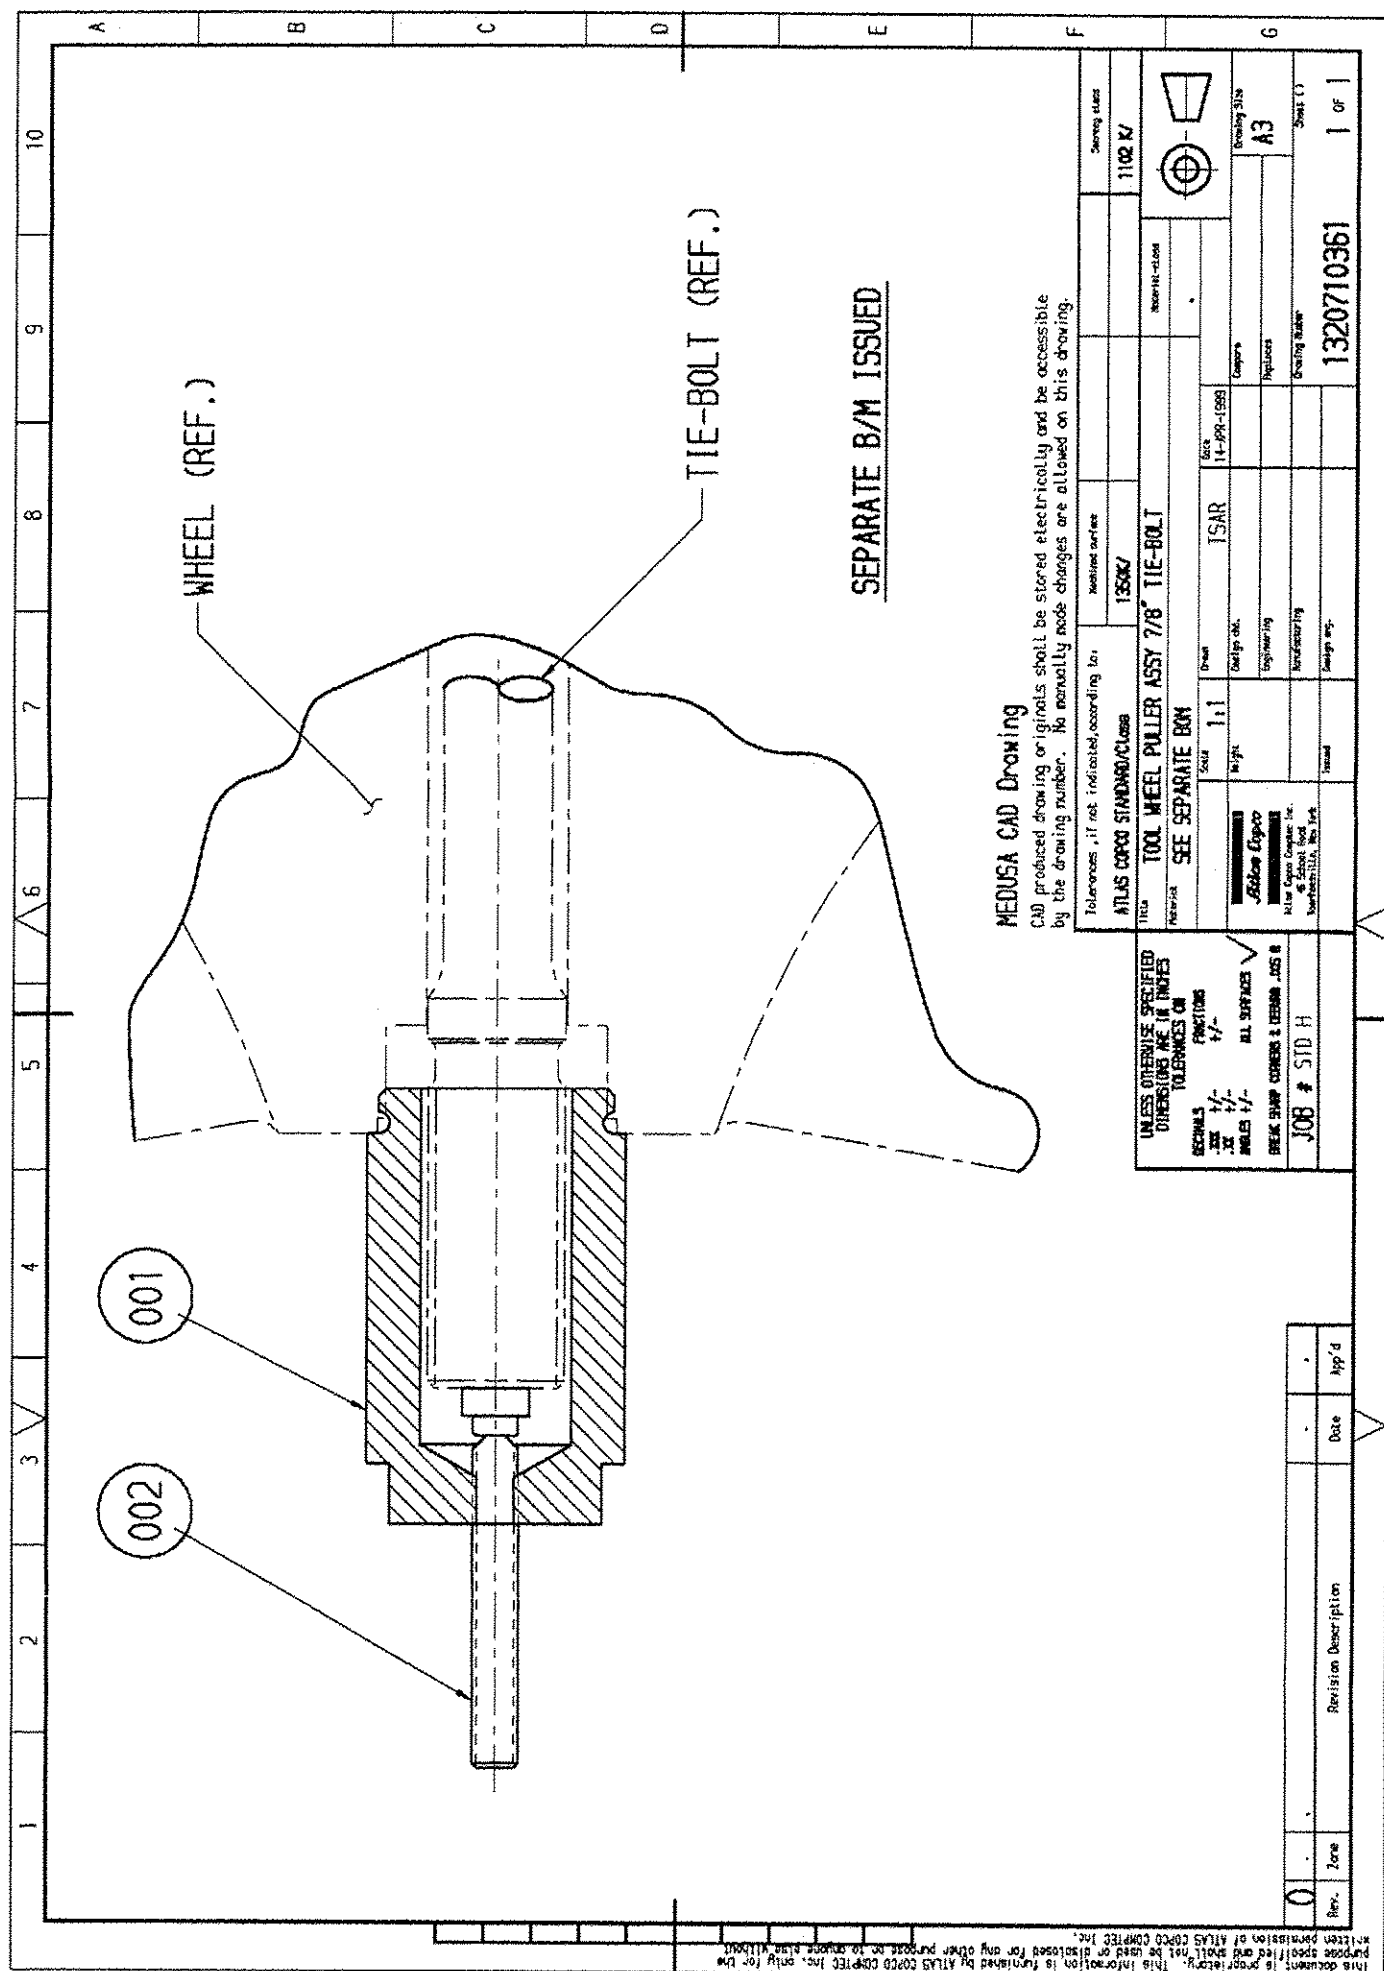

THIS DOCUMENT IS PROPRIETARY. THIS INFORMATION IS FURNISHED BY ATLAS CORP CORP INC. ONLY FOR THE PURPOSES SPECIFIED AND SHALL NOT BE USED OR DISCLOSED FOR ANY OTHER PURPOSE OR TO ANYONE ELSE WITHOUT WRITTEN PERMISSION OF ATLAS CORP CORP INC.