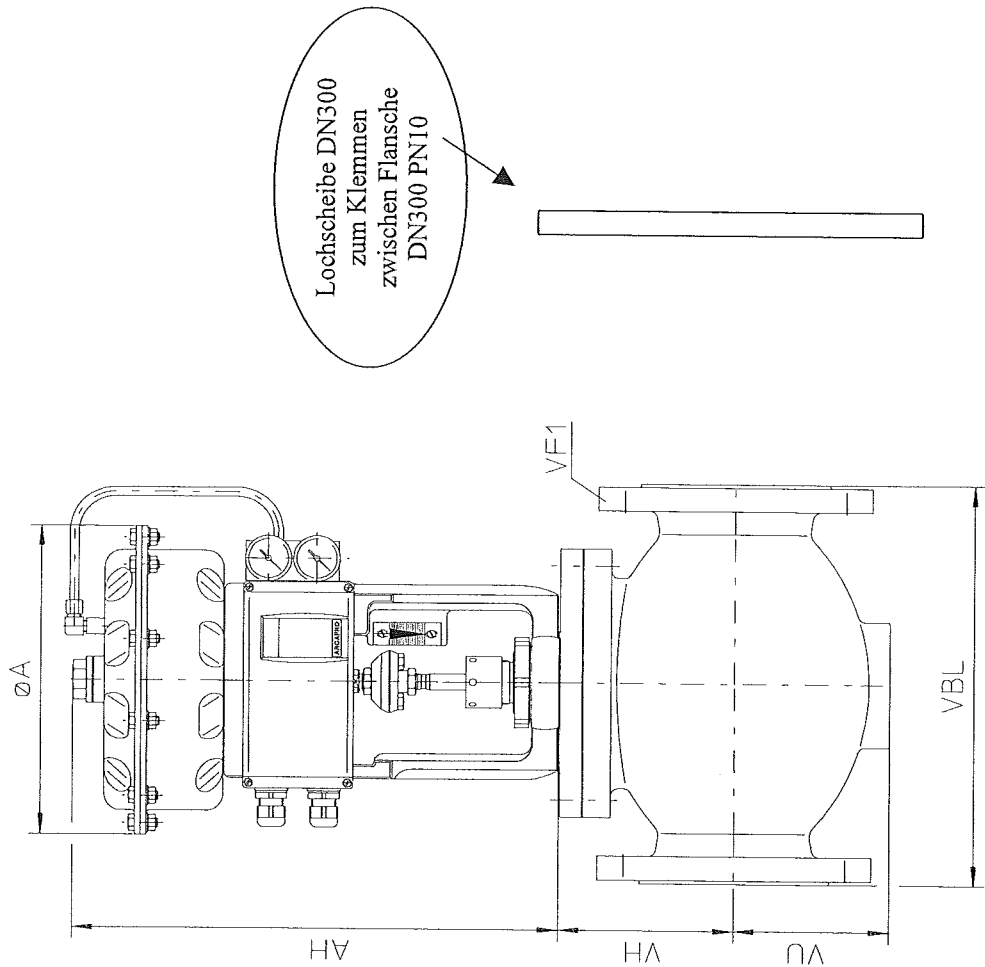


2507573-KE, Pos. 100
KOSICE, TAG-No. FV

Ventil - Innengarnitur . Antrieb / Valve - Trim . Actuator

Gewicht:
weight: 190 Kg

[illegible]

ARCA-Regler GmbH D - 47918 Tönisvorst - <http://www.arca-valve.com> - eMail: sale@arca-valve.com