


Anschluss an 79319867
X= + 6575
Y= - 651
Z= +2600

Anschluss an 79319797
X= + 7570
Y= - 2555
Z= +1810

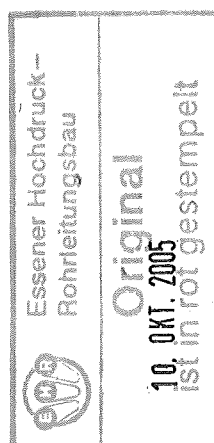


Stückliste

Lfd. Nr.	Benennung	DN (MM)	Sachnummer	Menge	Gewicht (kg)
Rohr					
1	ROHR 114,3 X 6 ALMG4,5MN W27	100	77038148	2517 MM	13.9
Fitting					
2	BOGEN 114,3x6 DIN2605-2-90-3 ALMG4,5MN	100	77038157	3	4.0
Summe Masse					17.9

Rohrzuschnitt

Rohr Stk.	Länge (MM)	DN (MM)	Bemerkung	Rohr Ende 1	Rohr Ende 2	Sachnummer
<1>	348	100				77038148
<2>	550	100				77038148
<3>	1100	100				77038148
<4>	519	100				77038148

piping support, piping guides
View from top

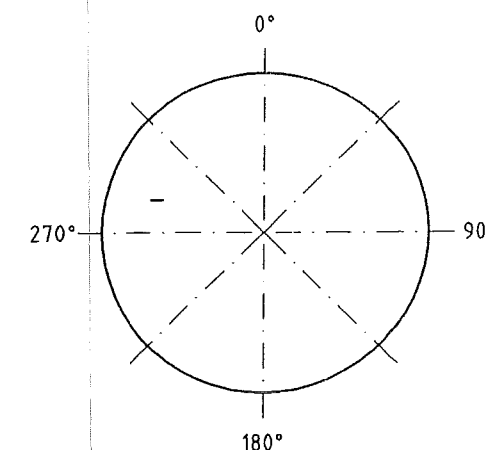

Rohr DN (MM) 100
CL Länge (MM) 3429

E			MATERIAL: HANAU_AL			All components cleaned for oxygen		
D			Workpiece edges			SCALE		
C			-0.5			TOLERANCES:		
B			outside			DIN 28005		
A			inside			DIN 8570		
I			ISO-Methode E			DIN 7168 mittel		
Rev. No.			Date			DATE: 17.08.2005		
By			NAME: H.Schneider			Similar:		
			CHECK: Frickhöfer 17/08/05			Subst.:		
			JOB CODE / REFERENCE:			Replaced:		
			K70101, ASU No.9 Kosice			AIR LIQUIDE		
			Title:			SHEET: 1 OF SHEET: 1		
			Air Liquide AGS GmbH Hanau			DRAWING No.:		
			DL 61205			79319799		
						F 2		
						C		