




ISOMETRIE UM 45° GEDREHT GEZEICHNET

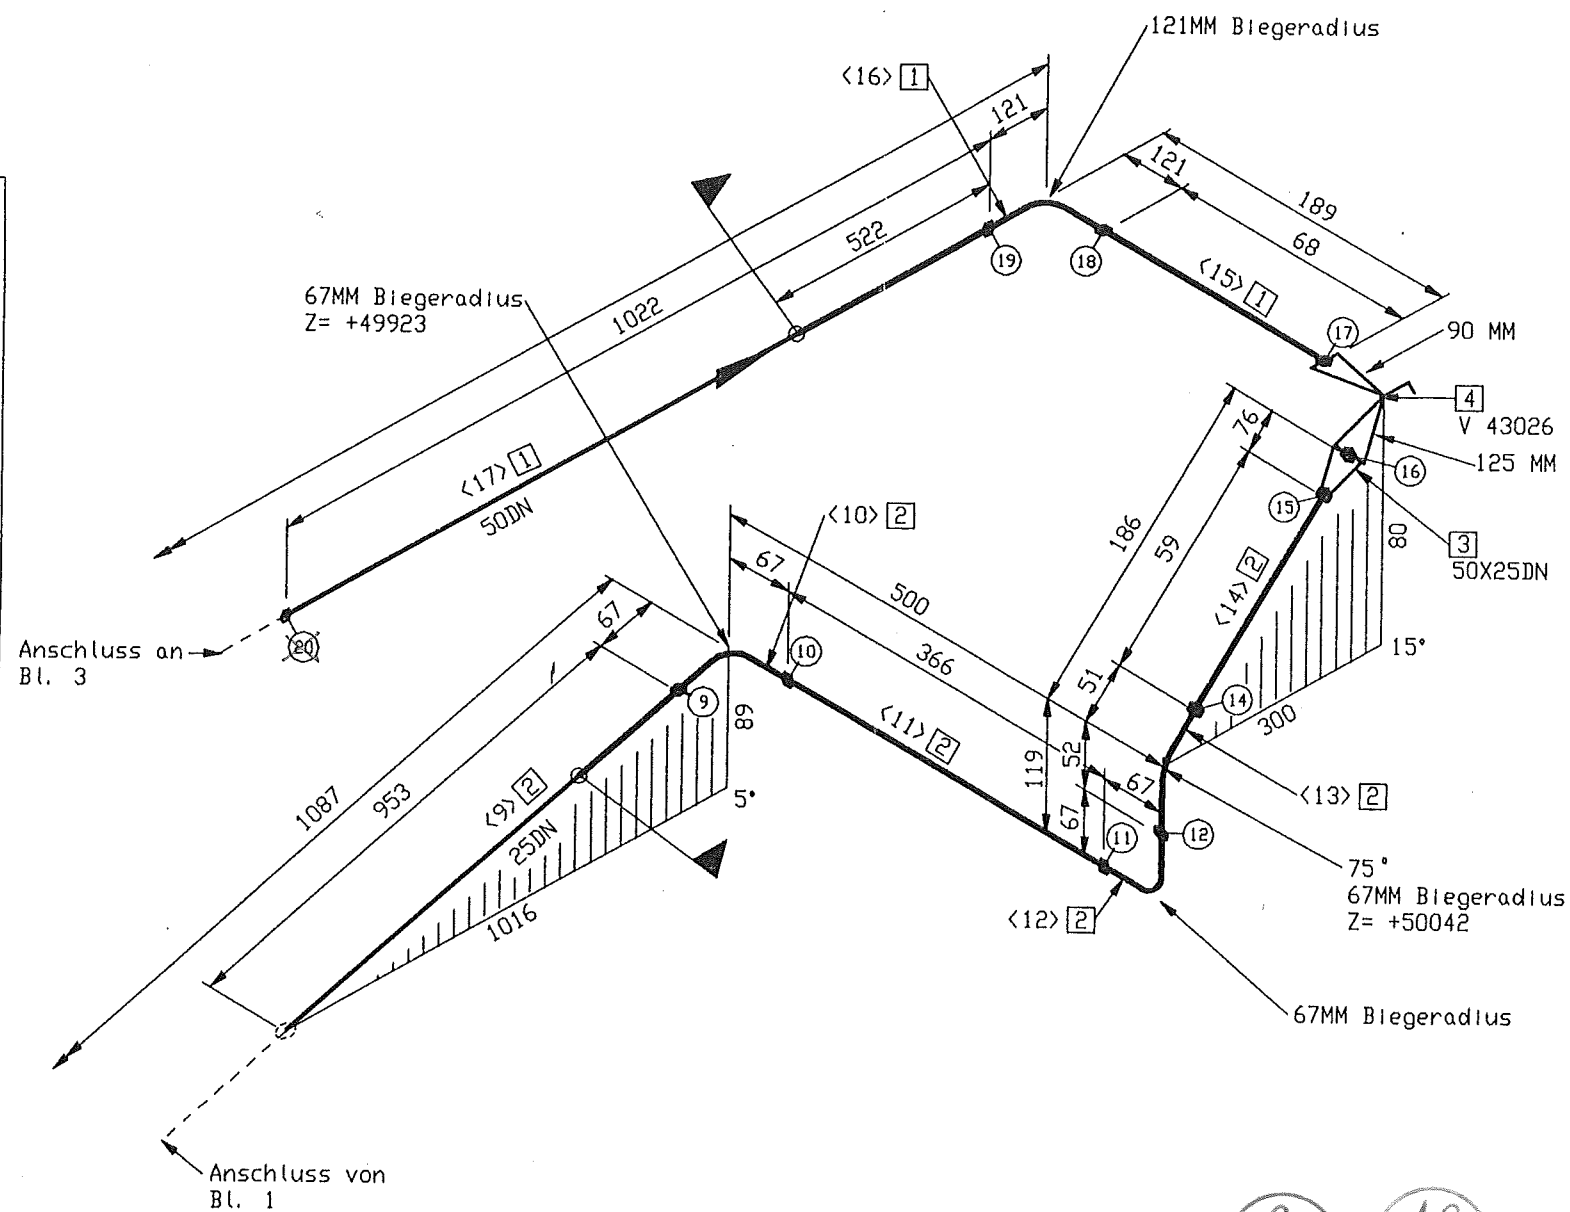

MATERIAL KONTR.		
CHECK OF MAT.		
SCHWEISSEN		
WELDING		
MECHAN. FERTIGST.		
MECHAN. COMPL.		
DRUCKPROBE		
PRESSURE TEST		
EHR-PROJ.-NO.:	C-13005	

= VENTILKASTEN 3, Vormontage
valve box 3, pre-fabricating

piping support, piping guides
View from top

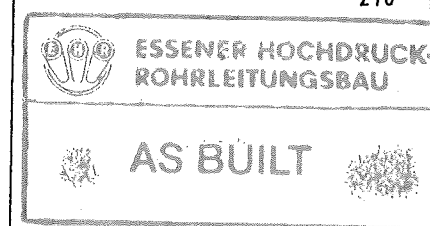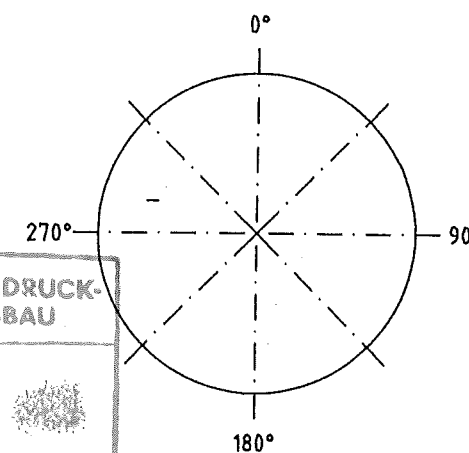

Essener Hochdruck-
Rohrleitungsbau
Original
ist in rot gestempelt

MATERIAL: HANAU AL			SCALE		TOLERANCES:		All components cleaned for oxygen	
Workpiece edges			1-0.5		DN 28005		Similar:	MASS
outside			inside		DN 8570		Subst:	kg
ISO-Methode E			DATE: 05.07.2005		DN 7188 mittel		Replaced:	
Rev. No.			NAME: H.Schneider		CHECK: Frickhöfer 05/07/05			
Date			JOB CODE / REFERENCE:		K70101, ASU No.9 Kosice		SHEET: 2 OF SHEET: 3	
By			Title:		RL 43006		DRAWING No.:	
This drawing is not to be reproduced, copied or used directly or indirectly in any way detrimental to our interests unless specifically authorized in writing by			Air Liquide AGS GmbH		Hanau		79319838	
							F 2	