


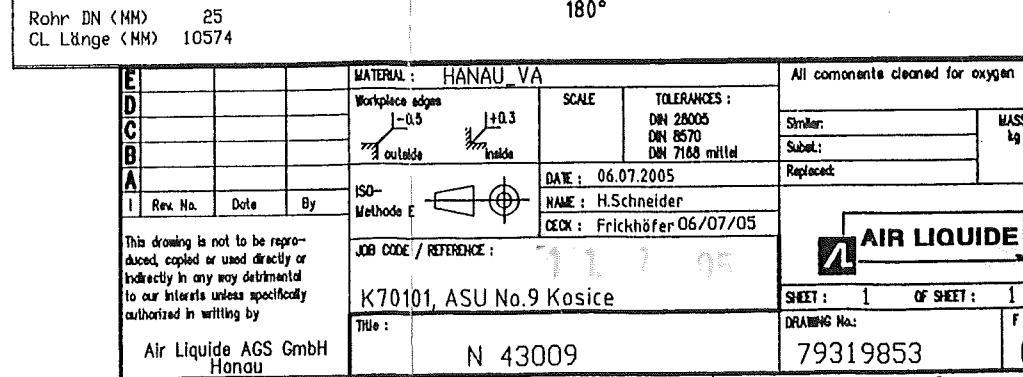

Rohrzuschnitt						
Rohr Stk.	Länge (MM)	DN (MM)	Bemerkung	Rohr Ende 1	Rohr Ende 2	Sachnummer
<1>	163	25				0002063
<2>	100	25				77038144
<3>	105	25	PLD BEND<1>			77038144
<4>	4512	25				77038144
<5>	105	25	PLD BEND<1>			77038144
<6>	1233	25				77038144
<7>	35	25	PLD BEND<1>			77038144
<8>	1115	25				77038144
<9>	105	25	PLD BEND<1>			77038144
<10>	466	25				77038144
<11>	105	25	PLD BEND<1>			77038144
<12>	716	25				77038144
<13>	105	25	PLD BEND<1>			77038144
<14>	466	25				77038144
<15>	105	25	PLD BEND<1>			77038144
<16>	466	25				77038144
<17>	105	25	PLD BEND<1>			77038144
<18>	455	25				77038144



ISOGEN INTEL NT (DIGITAL) VERSION 8.9.0 (RUN 06/07Y05 14:26