

3 CONNECTION DIAGRAM

- 3.1 Cooling and signals diagram..... CS0855 – rev.A
3.2 Cooling and signals cabinet..... CS0856 – rev.A

Kopiranje bez odobrenja nije dopušteno.
Copying without permission is not allowed.


Datum Date	Izradio Designed	Odobrio Approved	Pror. Rev.
VIII 2005.	ing. Taslak <i>Taslak</i>	m. Bilos <i>Bilos</i>	



KONČAR
D&ST



KONČAR - DISTRIBUTIVNI I SPECIJALNI TRANSFORMATORI d.d.
Mokrovićeva 8, P.O.Box 6062, HR-10090 Zagreb, Croatia
Phone (385 1) 37 83 732, Fax (385 1) 37 94 050, e-mail: info@koncar-dst.hr

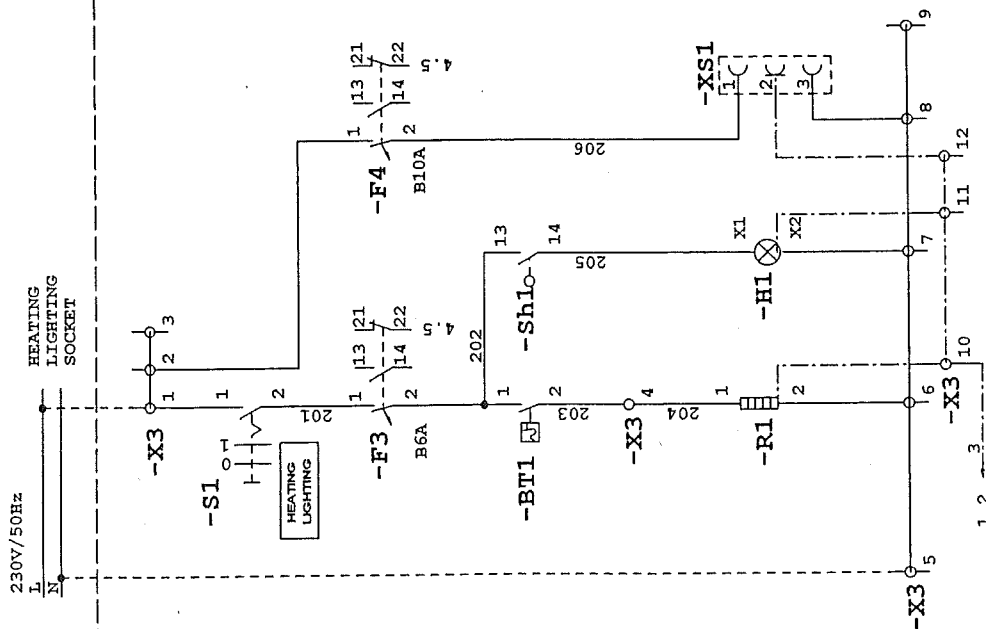

KONČAR D&ST d.d.	Distributivni i specijalni transformatori Mokrovičeva 8 1030 Zagreb, Hrvatska tel: 385 1 3783-732 fax: 385 1 3794-930	REV No.	Date	Sign	Design	Approved	Brecković B. <i>Bre</i>	m/Bliis <i>Bli</i>	TBP 50000-123/A AREWA - SLOVAKIA	CS0855	REV Date: 08.04.2005 Sheet: 2 Sheets: 7

COOLING AND SIGNALS DIAGRAM

KONČAR
D&ST d.d.

Distributivni i
specijalizirani
Motrovičeva 8
1050 Zagreb, Hrvatska
tel: 385 1 3783-732
fax: 385 1 3734-030

REV No. A
Date 12.5.2005


Brković B.
Design
m.Šiloš
Approved


TBP 50000-123/A
AREWA - SLOVAKIA

COOLING AND SIGNALS DIAGRAM

CS0855

REV A
Date: 08.04.2005
Sheet: 4
Sheets: 7

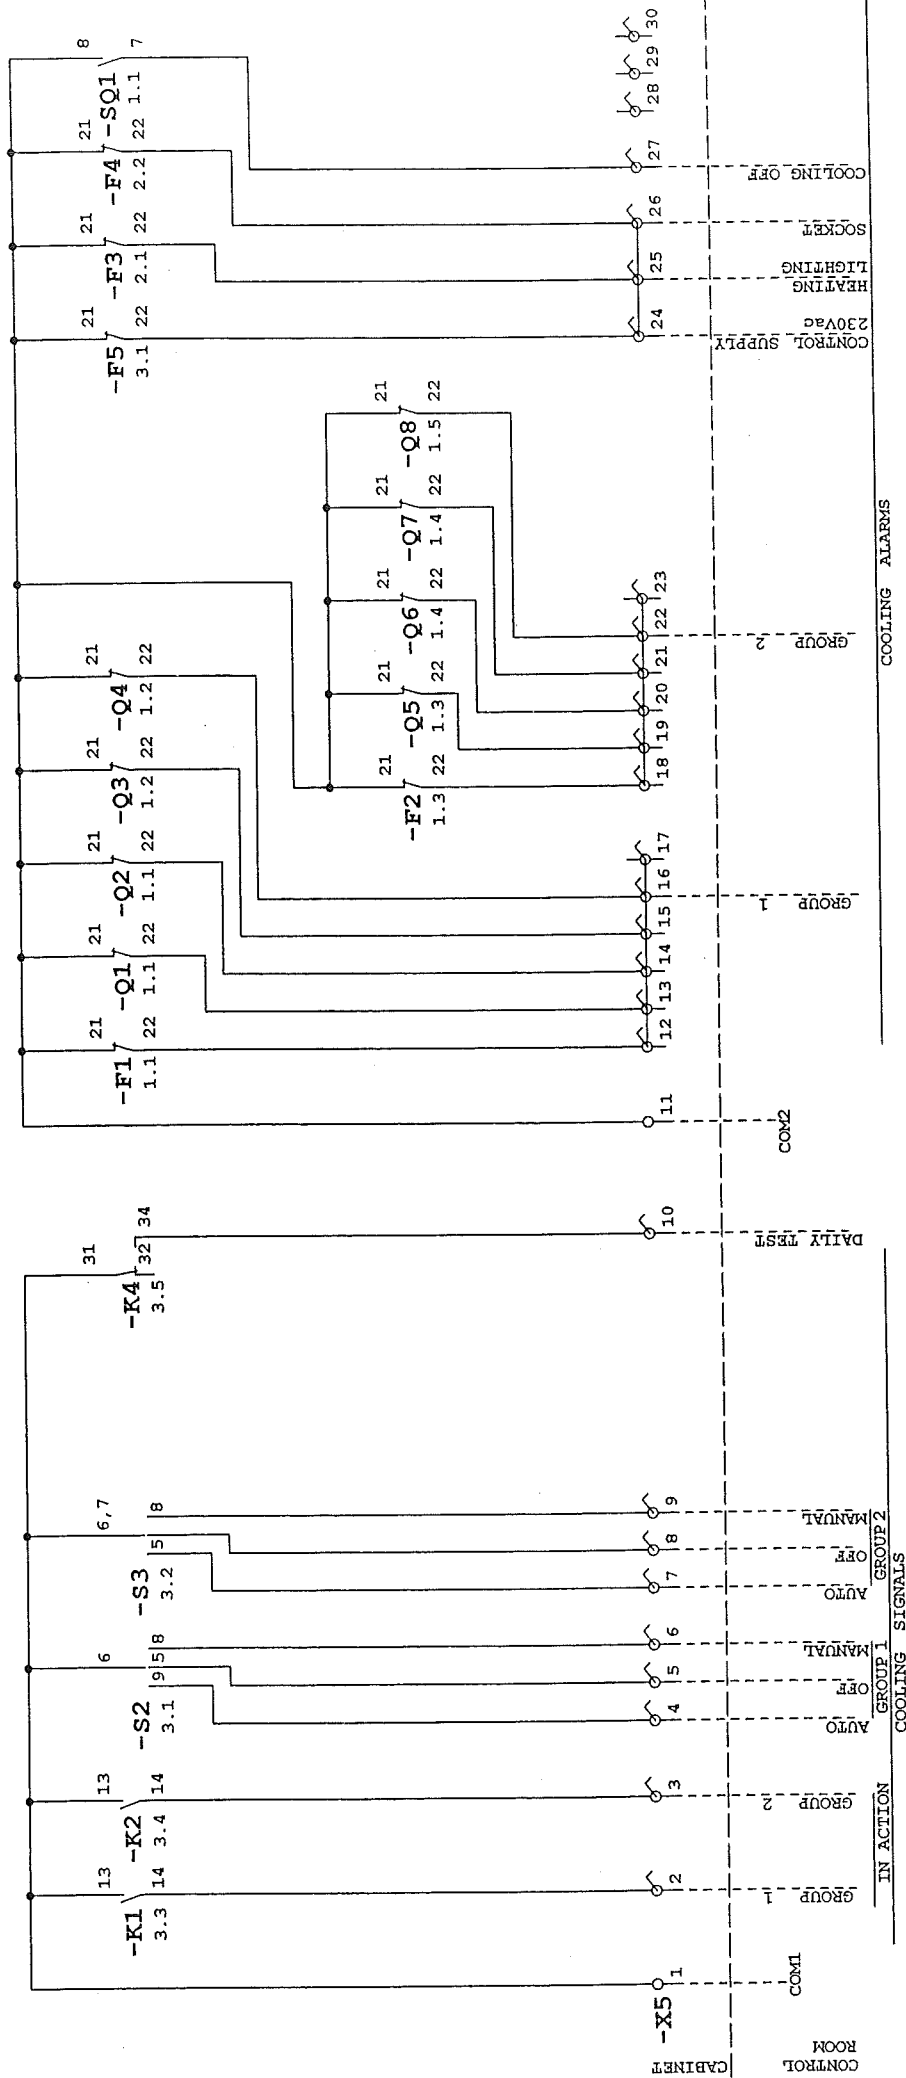

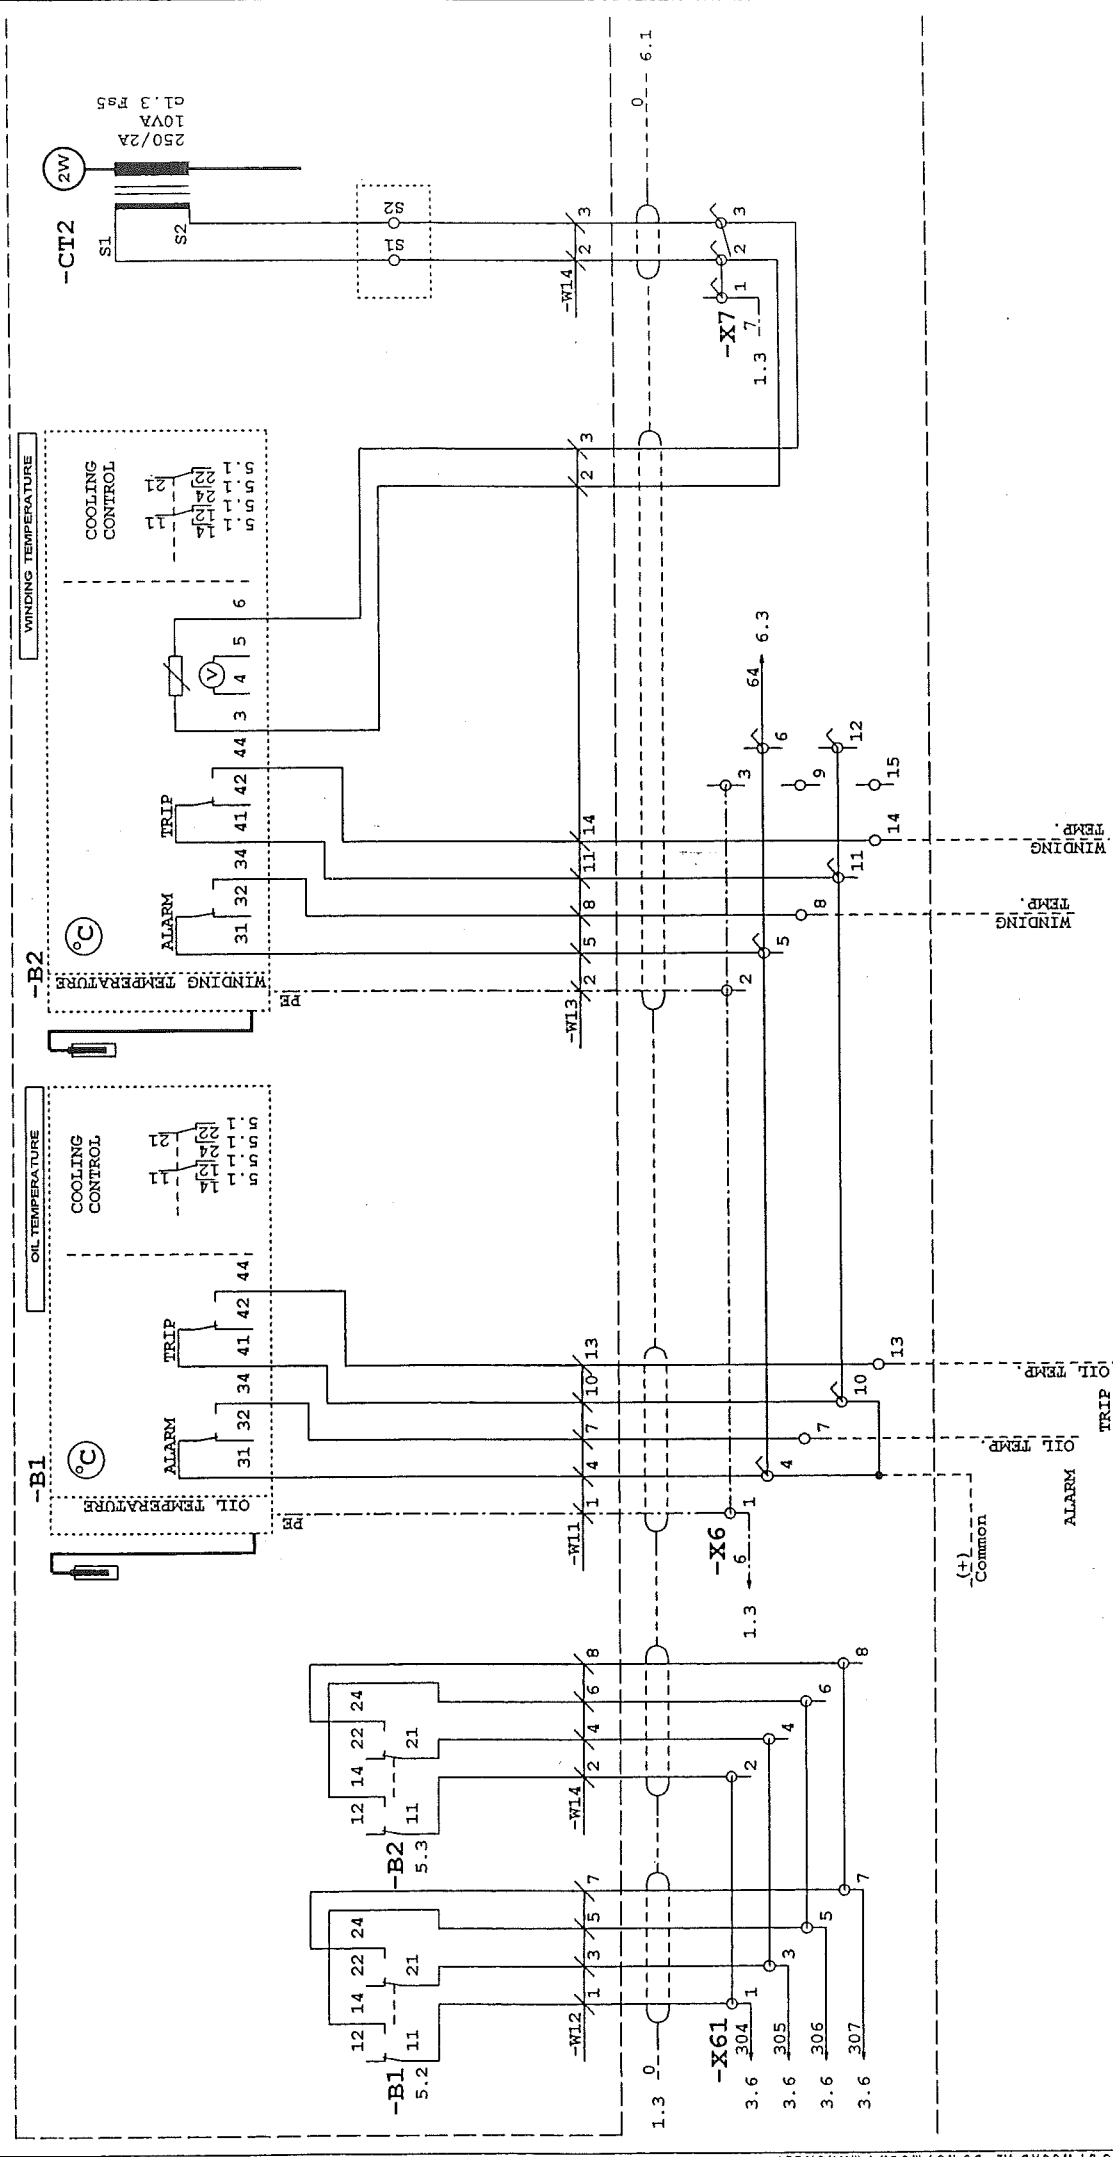

<div> <div>KONČAR</div> <div>D&ST d.d.</div> </div>	<div> <div>Distributivni i</div> <div>specijalni transformatori</div> <div>1090 Zagreb, Hrvatska</div> <div>tel: 385 1 3783-732</div> <div>fax: 385 1 3794-650</div> </div>	<div> <div>REV</div> <div>No.</div> </div>	<div> <div>Date</div> </div>	<div> <div>Sign</div> </div>	<div> <div>Design</div> </div>	<div> <div>Approved</div> </div>	<div> <div>Brekočić B.</div> <div>my Bilos</div> </div>	<div> <div>TBP 50000-123/A</div> <div>AREWA - SLOVAKIA</div> </div>	<div> <div>CS0855</div> </div>	<div> <div>REV</div> <div>A</div> </div>	<div> <div>Date</div> <div>08.04.2005</div> </div>	<div> <div>Sheet</div> <div>5</div> </div>	<div> <div>Sheets</div> <div>7</div> </div>

COOLING AND SIGNALS DIAGRAM


1

2




3

4


5

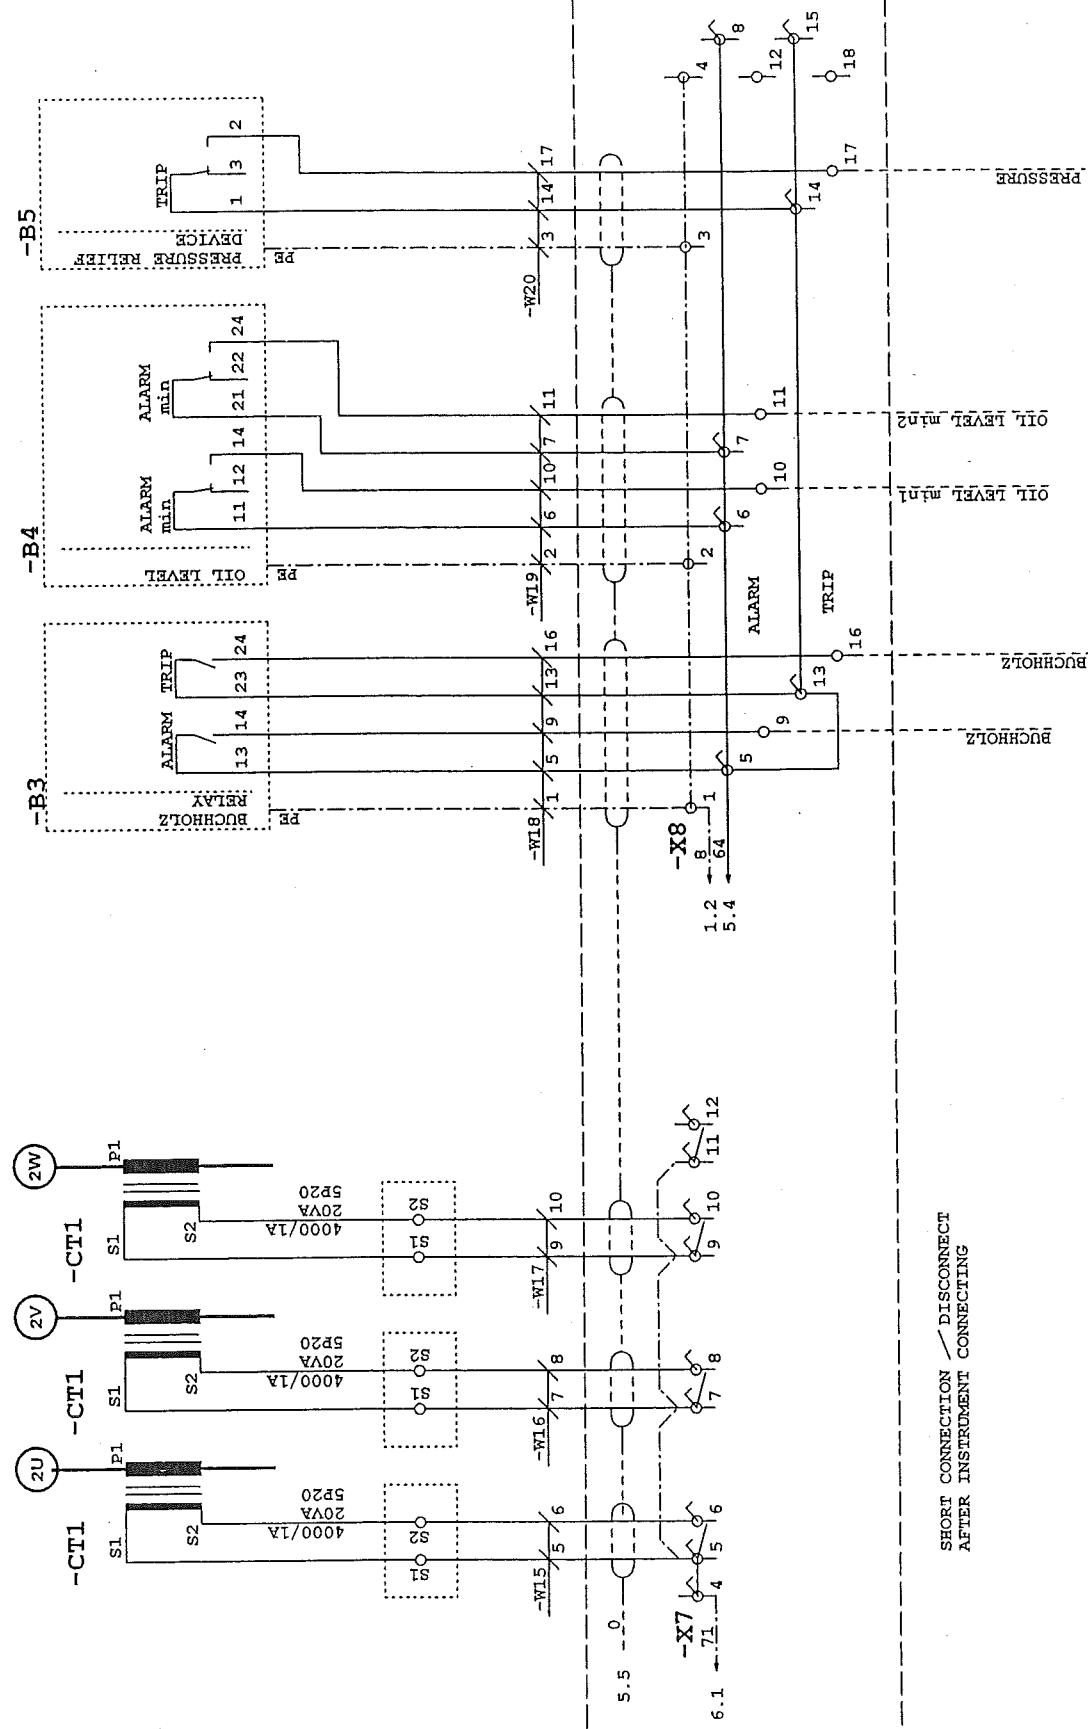


SHORT CONNECTION / DISCONNECT
AFTER INSTRUMENT CONNECTING

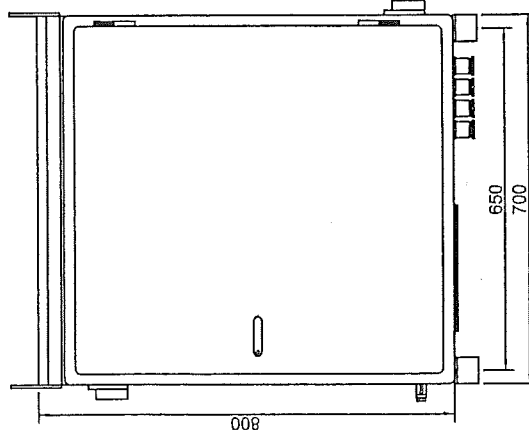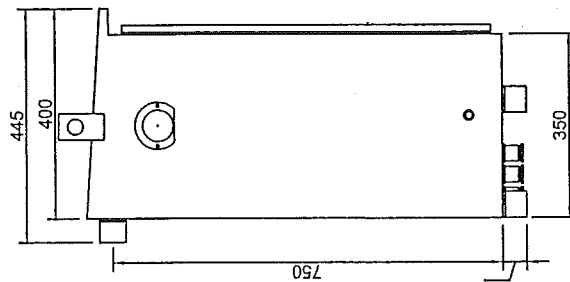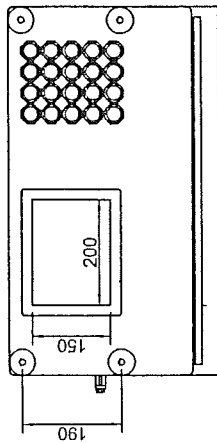


CABINET AND FANS ARRANGEMENT
ON TRANSFORMER

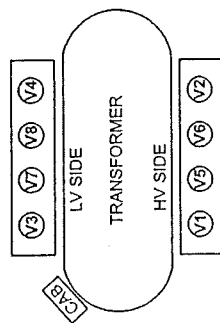

FRONT VIEW WITHOUT DOOR
WITH MOVING FRAME

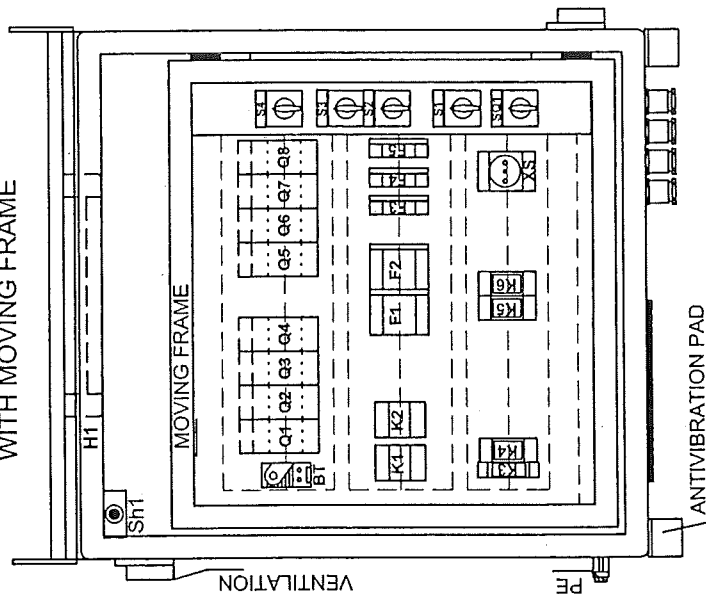

FRONT VIEW WITHOUT DOOR
WITH MOUNTING PLATE

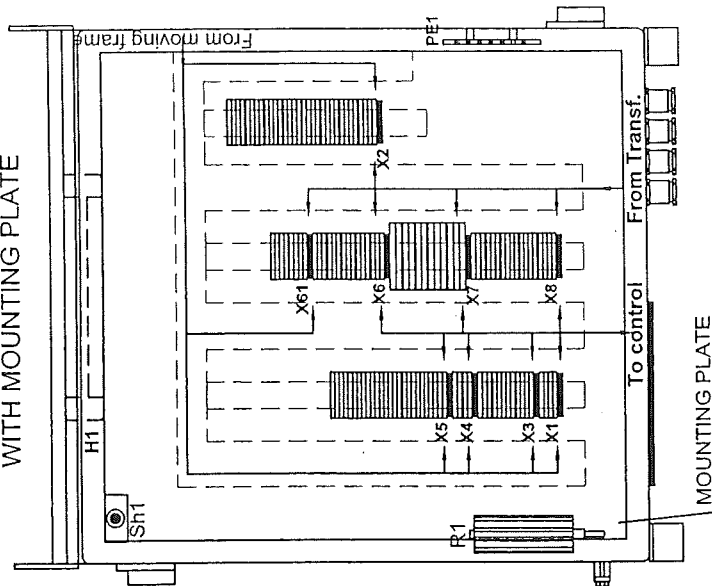

RELEVANT DRAWING:
COOLING AND SIGNALS DIAGRAM CS0855

Material: Sheet steel thickness 2mm
RAL 7032
IP 55

KONČAR Distributivni i specijalni transformatori Mirovičeva 8 10090 Zagreb, Hrvatska tel: 385 1 3783-732 fax: 385 1 3794-050		Brcković B. mr. Bilić Designed Approved	TBP 50000-123/A AREWA - SLOVAKIA COOLING AND SIGNALS CABINET	REV A Date: 08.04.2005 Sheet: 1 Sheets: 1
REV No. A Date: 12.5.2005 Sign:	Date: 12.5.2005 Sign:	Date: 12.5.2005 Sign:	Date: 12.5.2005 Sign:	Date: 12.5.2005 Sign: