


POHL'AD A  
View A

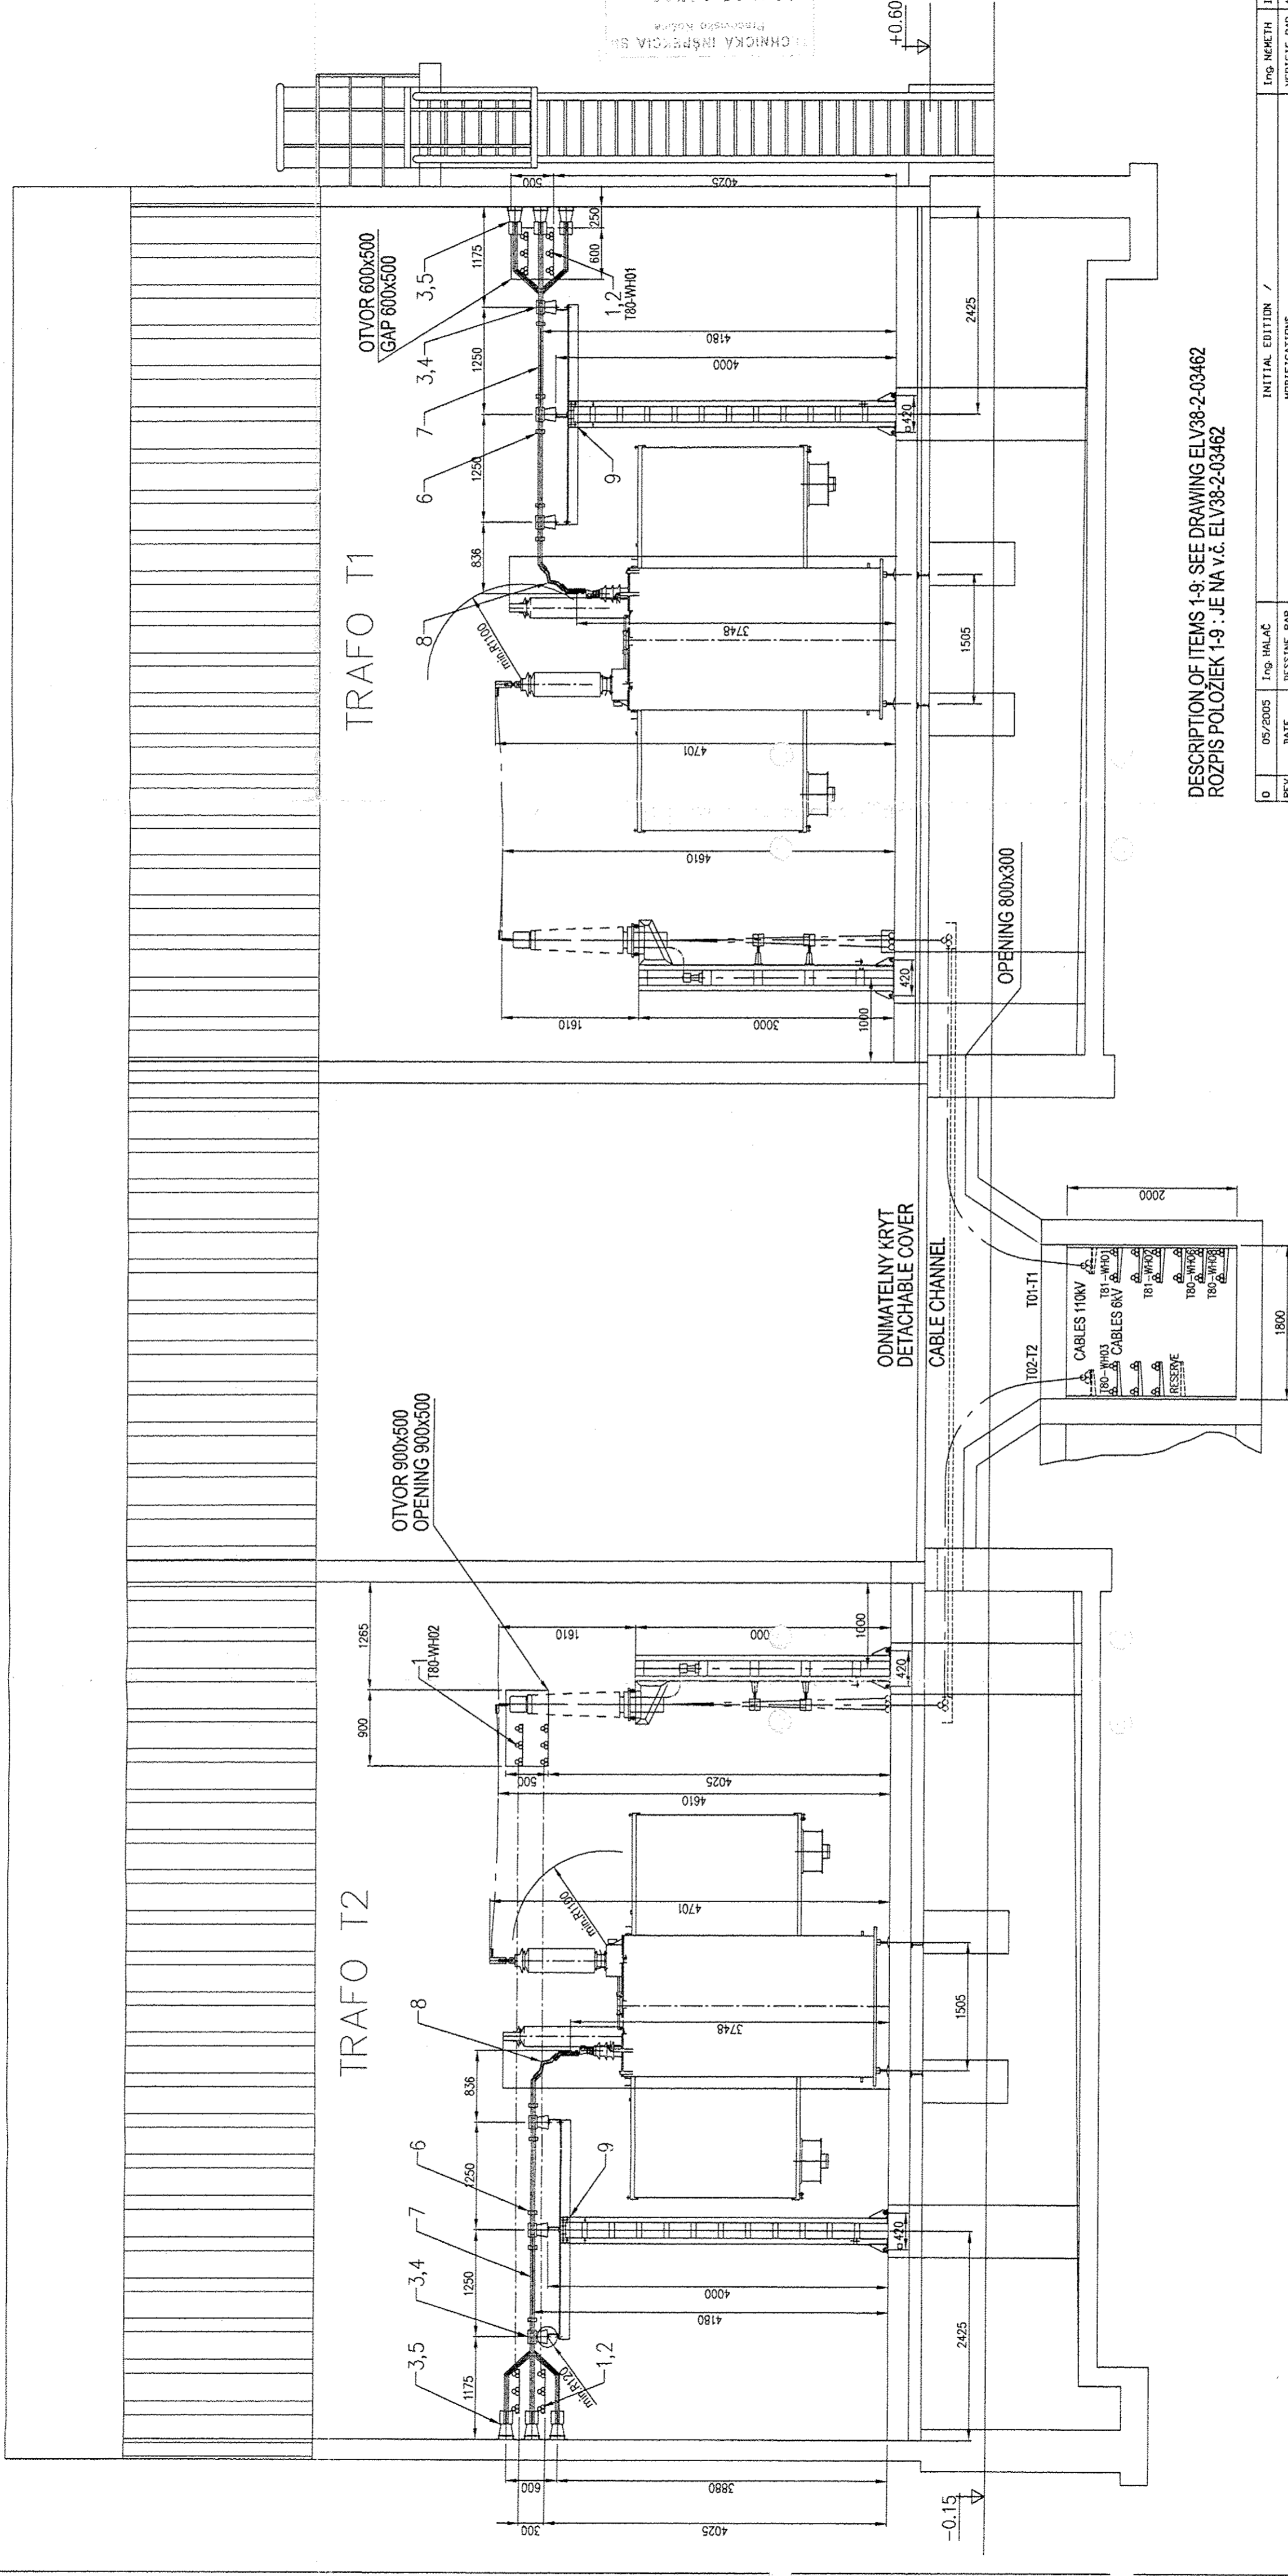

DESCRIPTION OF ITEMS 1-9: SEE DRAWING ELV38-2-03462  
ROZPIS POŁOŽIEK 1-9 : JE NA V.č. ELV38-2-03462

0	05/2005	Ing. HALAČ	INITIAL EDITION /	Ing. RICHMAN
REV	DATE	DESIGNER	MODIFICATIONS	
REV	DATE	DRAWN BY	VERIFIED BY	APPROVED BY
			CHECKED BY	APPROVED BY
			REVISIONS	
				Ing. NEMETH

Ce document, propriété de L'AIR LIQUIDE, peut comporter des informations importantes et confidentielles, et ne doit pas être copié ou divulgué sans l'accord écrit préalable de L'AIR LIQUIDE.

This document, which is L'AIR LIQUIDE's, may contain valuable confidential information and must not be copied or disclosed without the prior written consent of L'AIR LIQUIDE.

This document, which is LAIR LIQUIDE's property, may contain valuable confidential informations and must not be copied, or disclosed without the prior written consent of LAIR LIQUIDE.

AFFAIRE / 178

# KOSICE

**K 6kV CABLES**

TIME / TIME

POHĽAD NA STANOVIŠTE TRANSFORMÁTOROV  
T1, T2  
VIEW OF TRANSFORMERS T1, T2

**AIR LIQUIDE**

ECHELLE SCALE	N° D'AFFAIRE JOB NUMBER	FMT SIZE	GROUP GROUP	N° NBR
1:50	50-3023-01	A2	761-518	