

Dossier CMP Arles : 783

Page/Sheet 1/6

Client / Customer : AIR LIQUIDE AGS GmbH


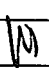
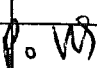
Engineered System N° :

# 1 RESERVOIR DE STOCKAGE LOX 1800MT

## 1 x 1800MT LOX STORAGE TANK

### ITEM B 62001

**TUBULURE L6 (DN10)**  
**NOZZLE L6**  
**LIQUID PRESSURE PIPE**

1		03/02/05	NANTIER		03/02/05	HULIN		03/02/05	LEBOUCQ		
EDITION EDITION N°	REFERENCE CLIENT REF.	DATE	NOM NAME	SIGN.	DATE	NOM NAME	SIGN.	DATE	NOM NAME	SIGN.	ETAT D'AVANC. STATUS
		REDACTEUR		VERIFICATEUR		APPROBATEUR					
		DRAWN UP BY		CHECKED BY		APPROVED BY					

Projet : **ASU No.9 KOSICE**

Project

Classement CMP Arles : **783-17.L6**

CMP Arles document N°

Ce document est la propriété de CMP Arles. Il ne pourra sans autorisation écrite être utilisé ou communiqué à des tiers, toutes précautions utiles seront prises pour éviter sa divulgation.

This document is the property of the CMP Arles. It may not be used or transmitted to third parties without the written consent of the company.  
All necessary precautions shall be taken to avoid disclosure.

Page/Sheet 2/6

**Plan N° : 783-17.L6**

INDICE DE REVISION: 0/ / / / / / / /

*revision number*

*This document is the property of the CMP Arles. It may not be used or transmitted to third parties without the written consent of the company.  
All necessary precautions shall be taken to avoid disclosure.*

Dossier CMP Arles : 783

Page/Sheet 3/6


Client / Customer : AIR LIQUIDE AGS GmbH

Engineered System N° :


Rev 0

Plan N° : 783-17.L6

ELEVATION

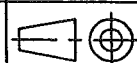

Echelle/Scale

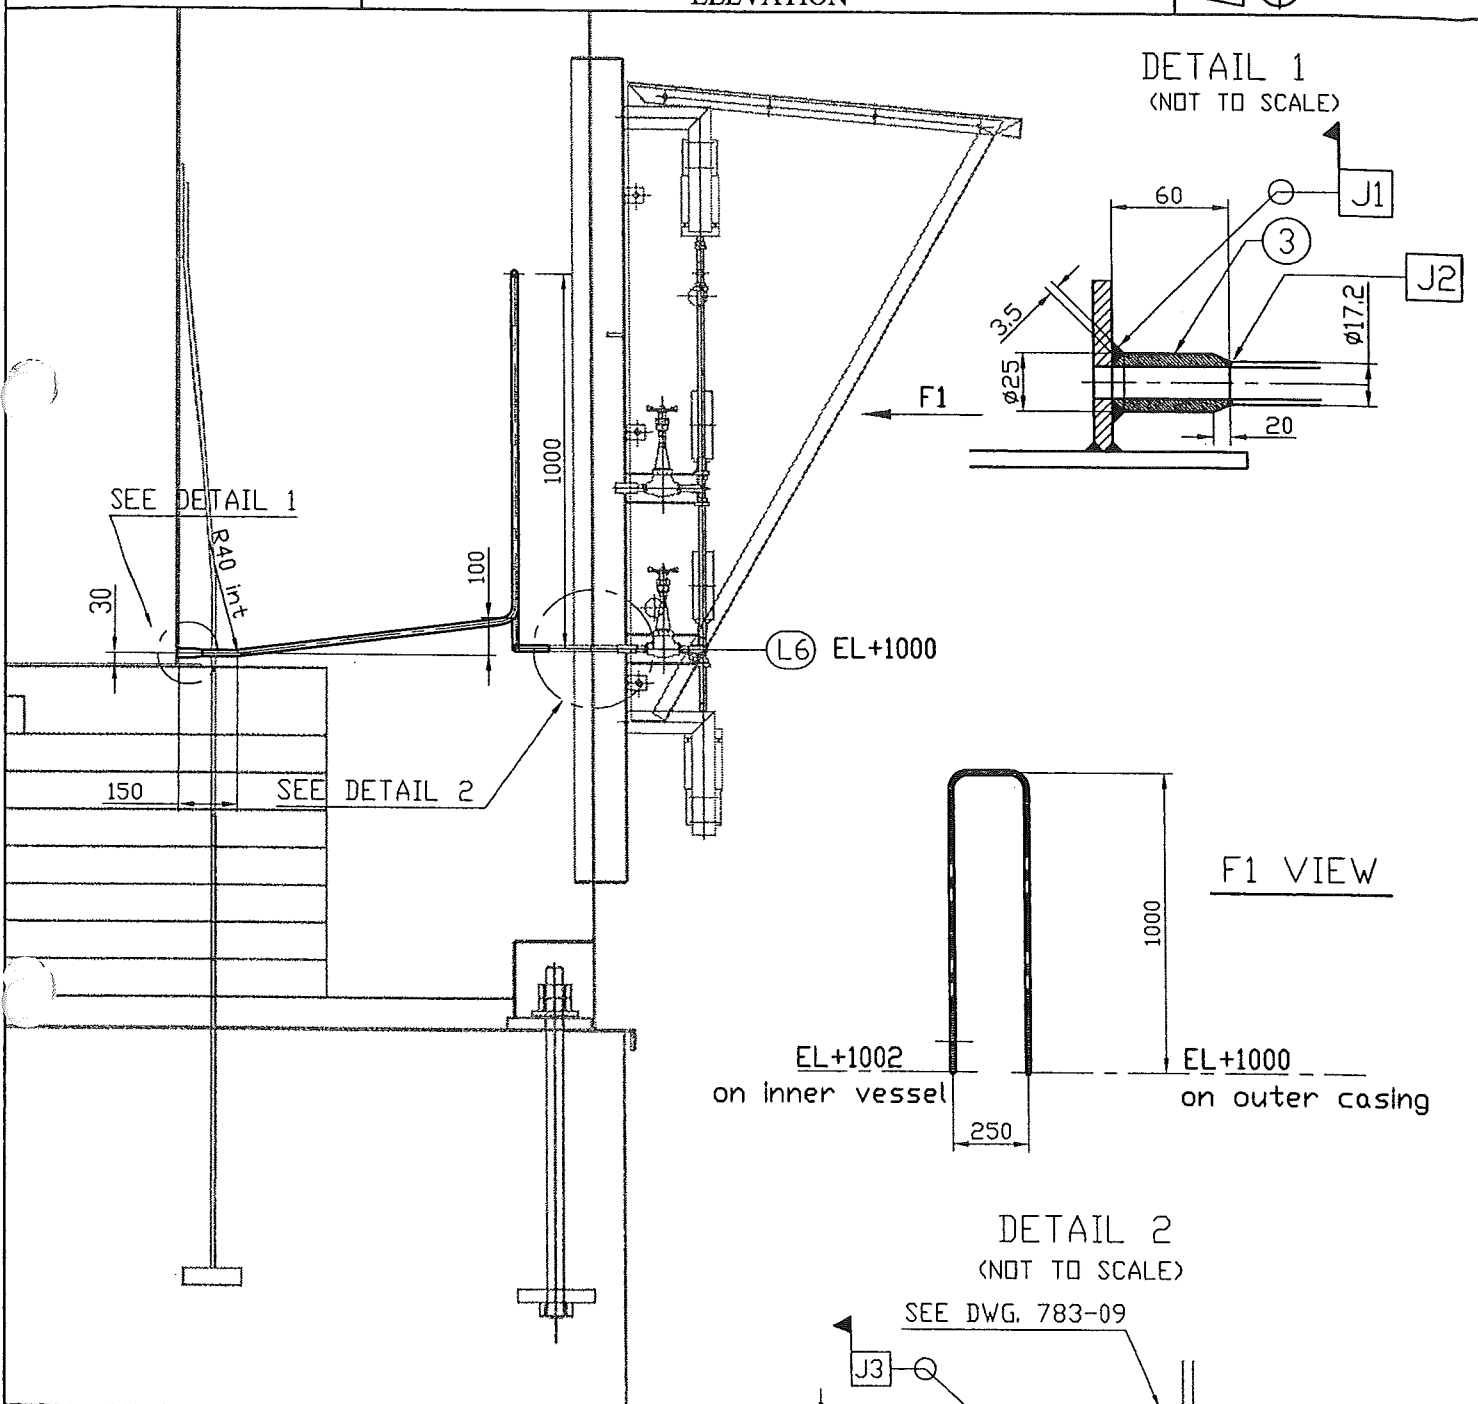

NOTA: MIN. BENDING RADIUS 40 int

Welded joint J1-J2-J3 see WPS on page 6

For partlist see page 7

Ce document est la propriété de CMP Arles. Il ne pourra sans autorisation écrite être utilisé ou communiqué à des tiers, toutes précautions utiles seront prises pour éviter sa divulgation.

This document is the property of the CMP Arles. It may not be used or transmitted to third parties without the written consent of the company. All necessary precautions shall be taken to avoid disclosure.

**Dossier CMP Arles : 783**

Page/Sheet 4/6


**Client / Customer : AIR LIQUIDE AGS GmbH**

Engineered System N° :

Rev 0

**Plan N° : 783-17.L6**

PLAN VIEW

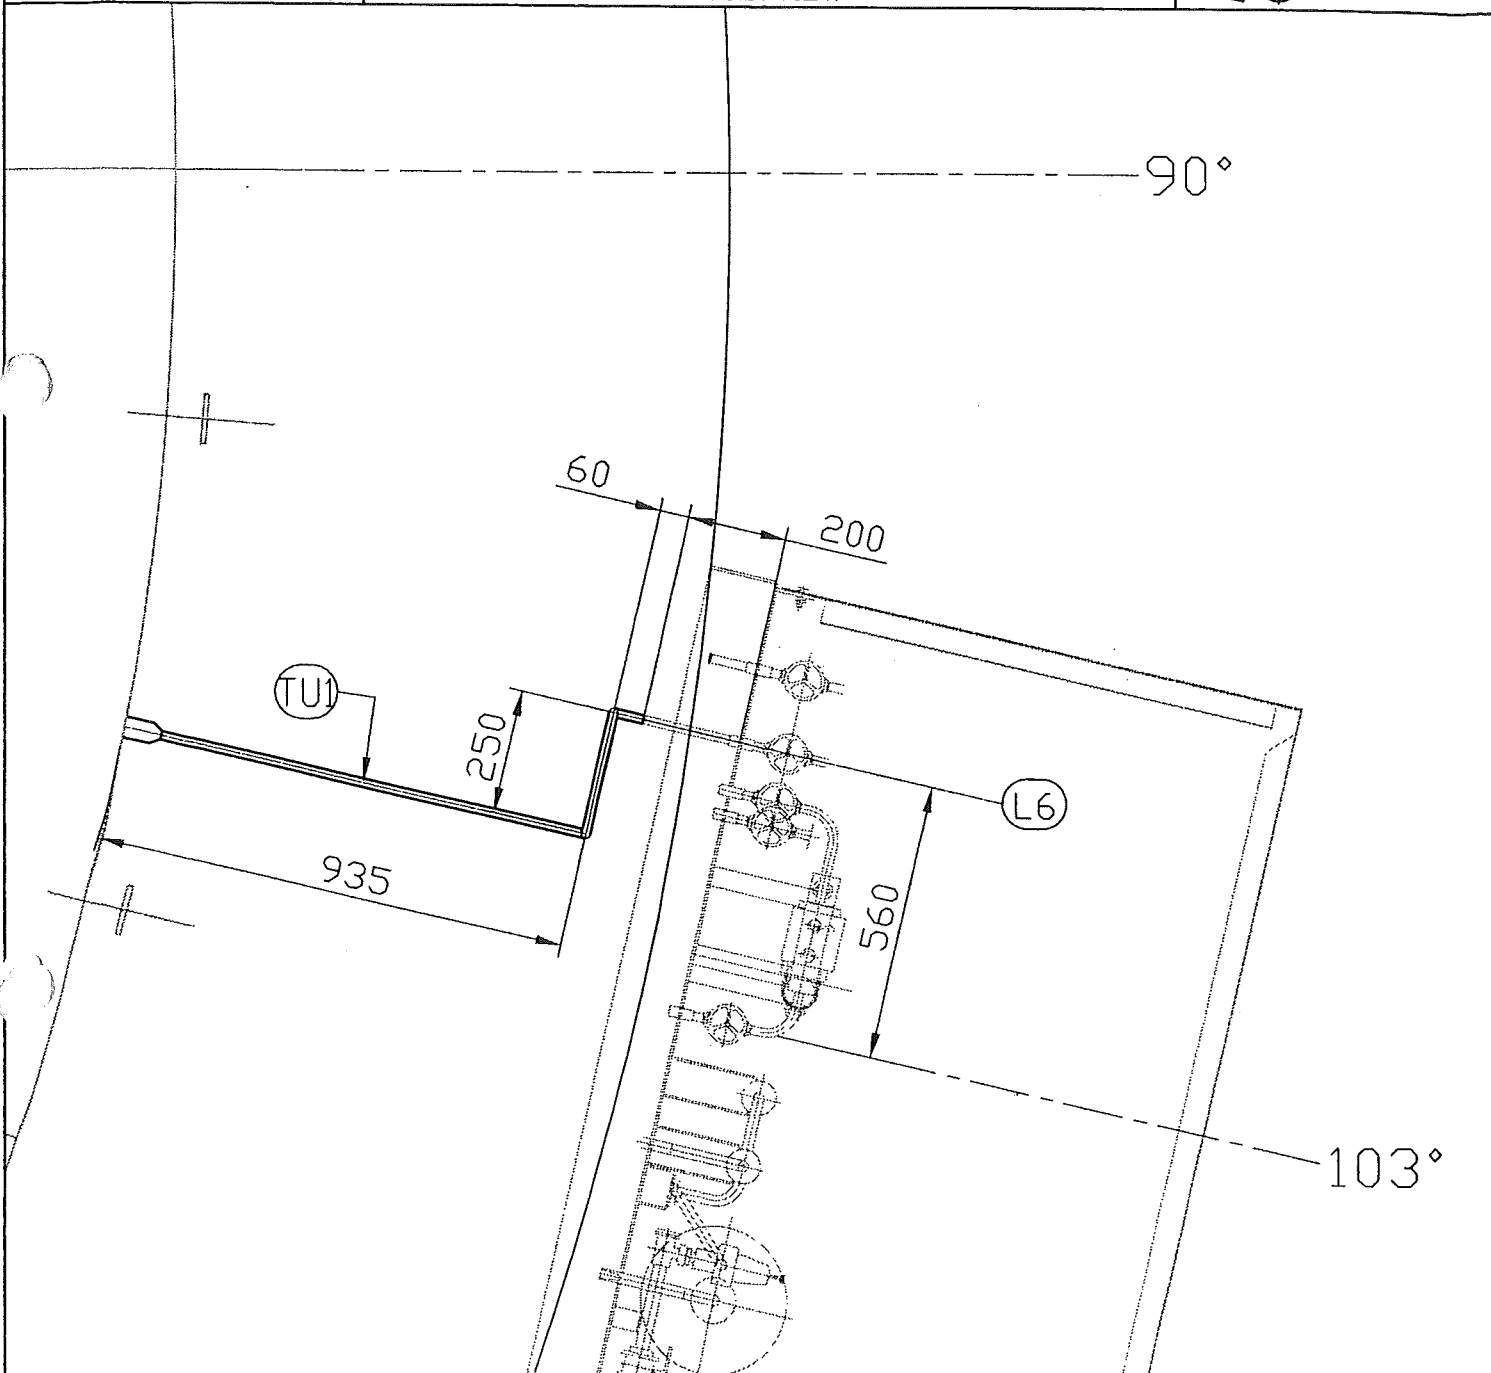Echelle/Scale  
1/15

NOTA: MIN. BENDING RADIUS 40 int

For partlist see page 7

Ce document est la propriété de CMP Arles. Il ne pourra sans autorisation écrite être utilisé ou communiqué à des tiers, toutes précautions utiles seront prises pour éviter sa divulgation.

This document is the property of the CMP Arles. It may not be used or transmitted to third parties without the written consent of the company.  
All necessary precautions shall be taken to avoid disclosure.



1

**SUPPLY BY CMP Arles**

*This document is the property of the CMP Arles. It may not be used or transmitted to third parties without the written consent of the company.  
All necessary precautions shall be taken to avoid disclosure.*