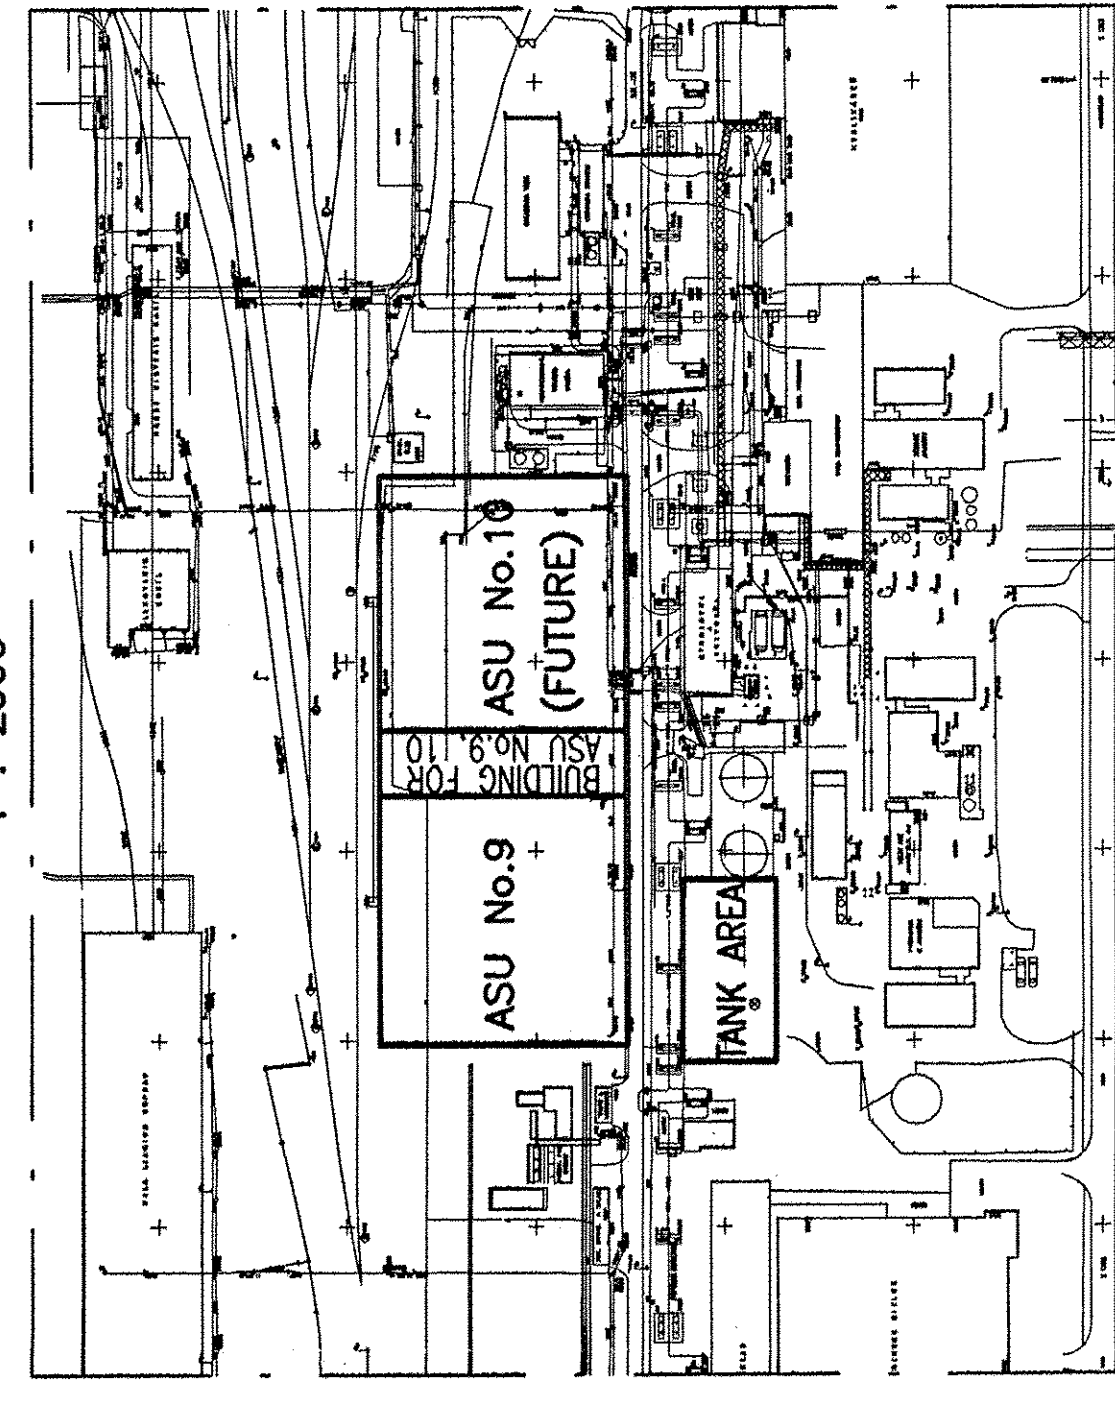

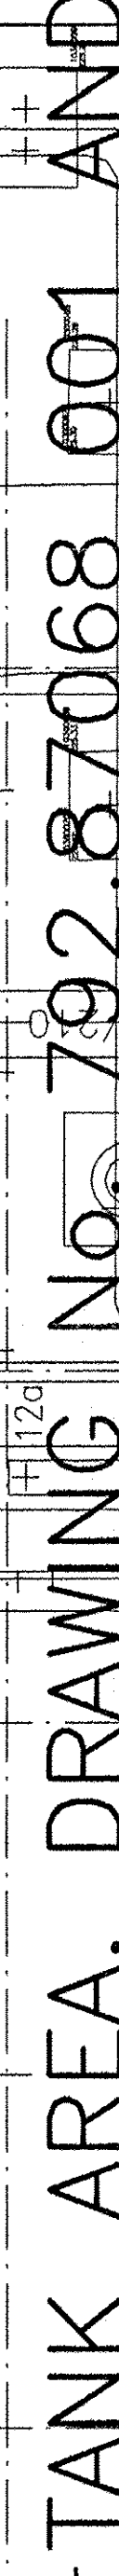


see LI125_TOPS. / acc. Battery limits contract / 9.0

002

TOP OF INTERNAL ROADS:	225,00m n.m.
TOP OF FOUNDATION:	225,10m
BOTTOM OF STEEL STRUCTURE:	225,15m =

	AIR LIQUIDE		Name : KOSPERZYK		Character: RUDIGER		History file: 792.86823	
	25.05.2004		Job code: K70101		Scale 1/200		Original format: DIN A4	
Air Liquide MS GmbH			Reference: ASU No. 9 KOSICE		Drawing No.:		Sheet No. 2	
Title:			GENERAL ARRANGEMENT		792.86823		2	
Replaces: 79-----			Revised by: 79-----					



1	F10001	Air intake filter	11	A15002	Molsieve	21	P61200	LOX Process pump	31	P64101	LOX Backup pump	41	W74401	HP-LIN Vaporizer	51	P480001	LAR Backup pump
2	V11010-V11040	Filter prívodu vzduchu	12	F15031	Molsieve	22	P71100	Technologické cerpadlo LOX	32	P64201	Založne cerpadlo LOX	42	P73101	MP-LIN Backup pump	52	B48001	Založna pumpa LAR
3	W13001	Main air compressor	13	W15001	Filter Molsieve	23	P71200	Technologické cerpadlo LIN	33	W64001	Technologické cerpadlo LOX	43	P73201	Založne cerpadlo MP-LIN	53	W48101	HP-LAR Storage tank
4	P13100	Heavy vzlachový kompresor	14	N15001	Regeneration gas heater	24	P40100	Technologické cerpadlo LIN	34	B72001	LOX Water bath vaporizer	44	B73001	Yparník vodného kupel'g LOX	54	W48201	Cisterna HP-LAR
5	P13200	DCAC pump	15	V16010-V16040	Regenerovaný plynový ohrievac	25	V70010/20/30	Technologické cerpadlo LOX	35	P72001	Argon Process pump	45	B73002	Yparník vodného kupel'g LOX			HP-LAR Ambient vaporizer
6	W14001	Cerpadlo DCAC	16	W20010-W20040	Odpad GAN	26	V77010/20/30	Argon Process pump	36	P74101	GAN compressor	46	W73001	MP-LIN Storage tank			Yparník okolia HP-LAR
7	P14100	Cerpadlo DCAC	17	ET24101	Booster air compressor	27	W90001	GAN compressor	37	P74201	GIN compressor	47	W73101	LOX Water bath vaporizer			Yparník okolia HP-LAR
8	P14200	Chill tower pump	18	ET24101	Main heat exchanger	28	B62001	Chill tower pump	38	W74101	GIN compressor	48	B44101	LOX Water bath vaporizer (Nat. gas)			Yparník vodného kupel'g LIN (Phir. plyn)
9	KA12001	Cerpadlo chladiacej veze	19	ET24201	Expansion turbine	29	P62001	Expansion turbine	39	W74201	LP-LOX Storage tank	49	B44201	HP-LIN Vaporizer			Yparník HP-LAR
10	A15001	Chiller unit	20	P61100	Expansion turbine	30	P63001	Expansion turbine	40	W74301	Cisterna LP-LOX	50	P44001	Yparník HP-LIN			Zasobník LP-LAR
		Jednotka chladiaca			LOX process pump			Technologické cerpadlo LOX						Yparník HP-LIN			Yparník HP-LAR
		Molsieve			Technologické cerpadlo LOX									Yparník HP-LIN			Yparník HP-LAR