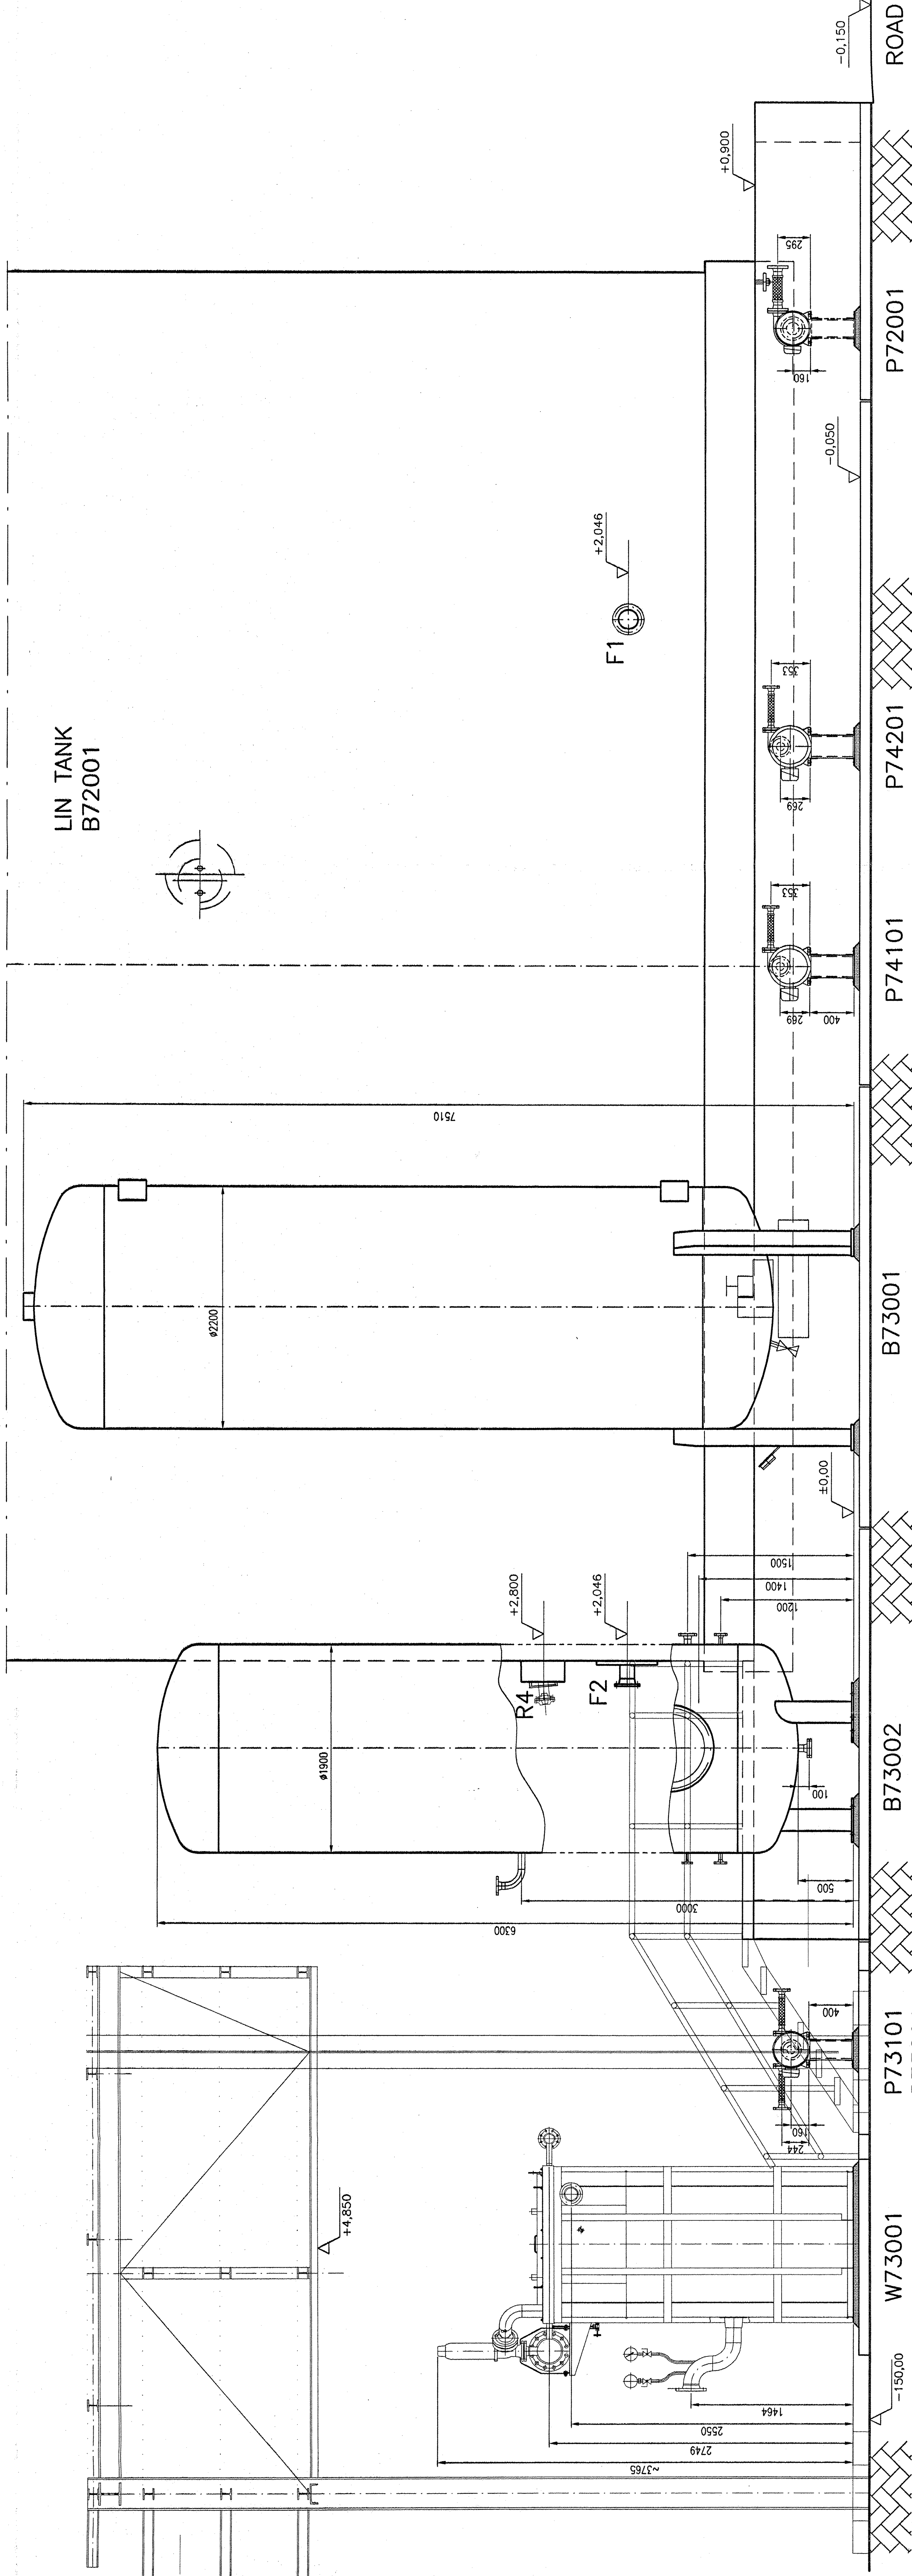
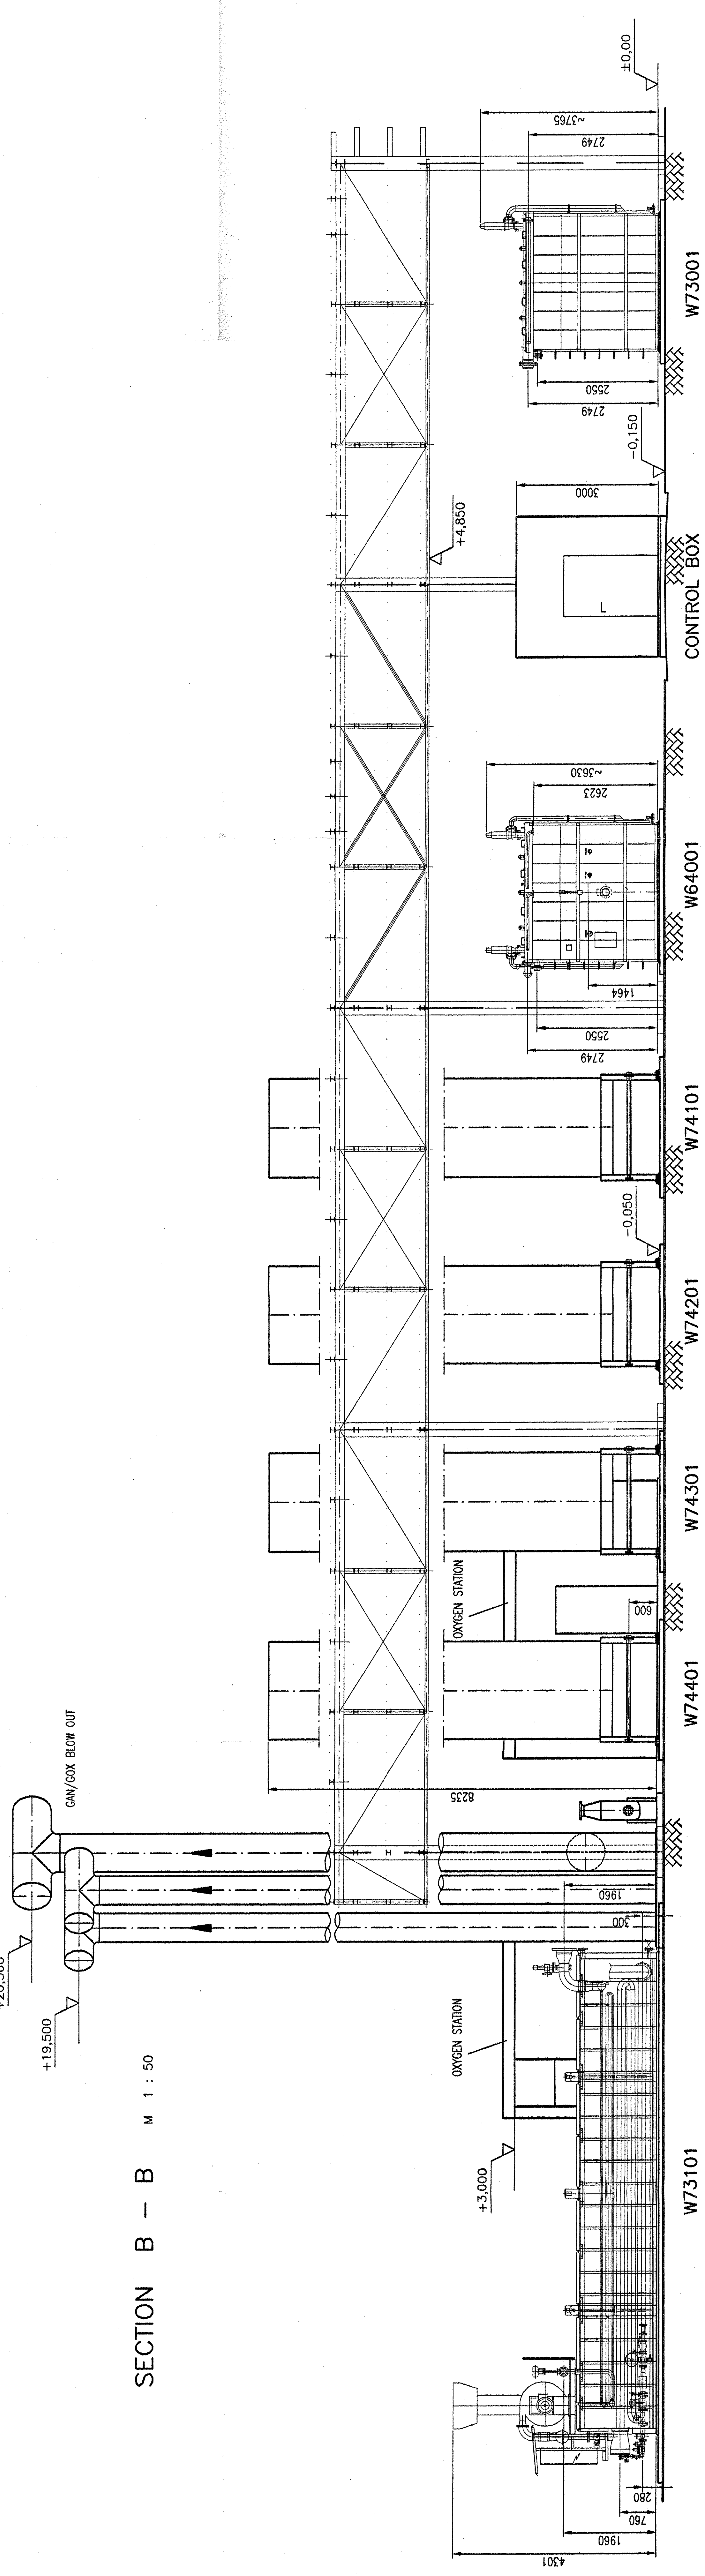


SECTION A - A M 1 : 20

SECTION B - B
M 1 : 50[illegible]

1 : 20

 $1:50$


0	2,5	5r