



AIR LIQUIDE


Air Liquide Deutschland GmbH
Standardstelle
Füttingsweg 34 · D - 47805 Krefeld
Telefon + 49 (0) 21 51 379-9376
Telefax + 49 (0) 21 51 379-9317

Vaporizer



Water bath vaporizer / steam heated
DV 200 / main dimension:..

K 70101 ASU No.9 Kosice
W 73001, Verdampfer LIN DV 200

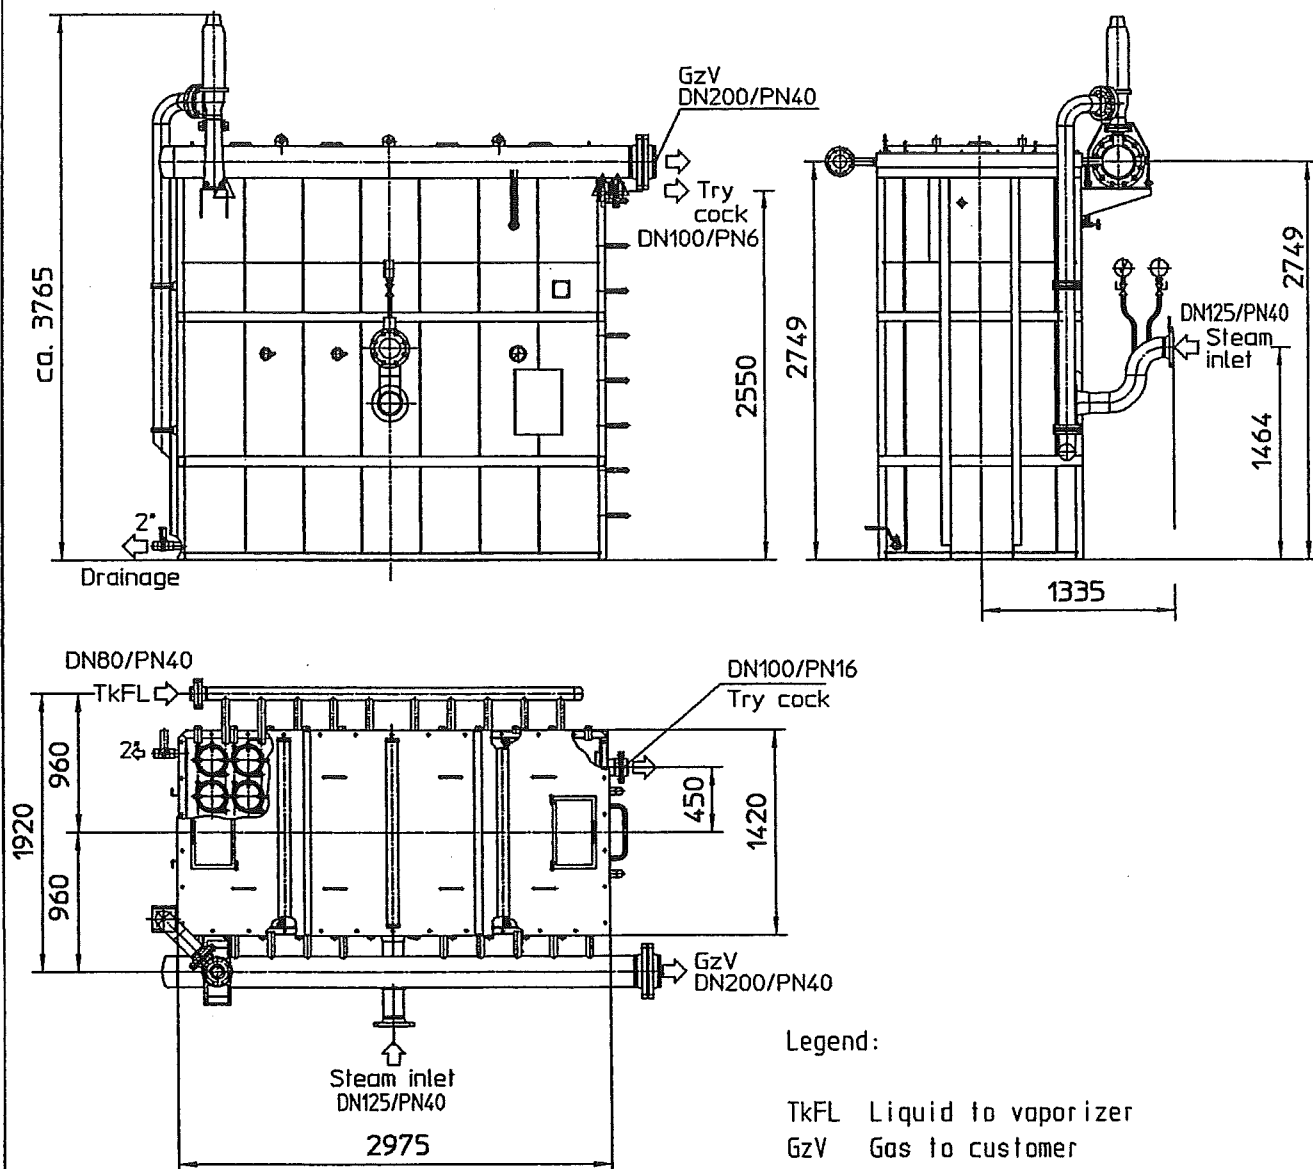

Legend:

TkFL Liquid to vaporizer

GzV Gas to customer

Weight empty : approx. 5990 kg

Water tank capacity : approx. 9000 l

Weight filled with
water : approx 14990 kg

Material:

-Water tank : SS

-Pipes : SS

-Nozzles/flanges : SS

-Heating system : SS

07.2004