
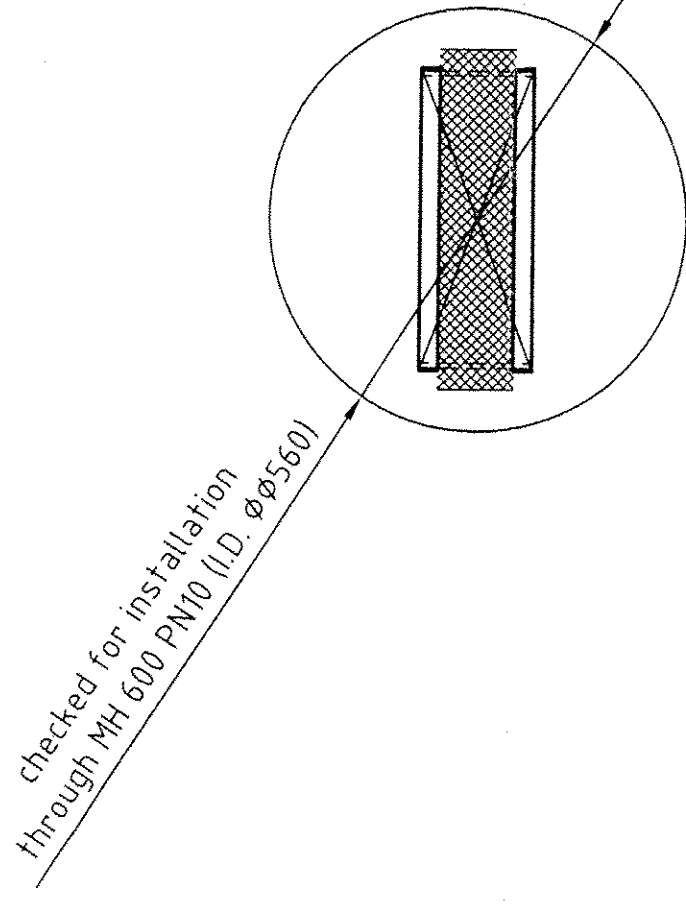


Col.D. 2600

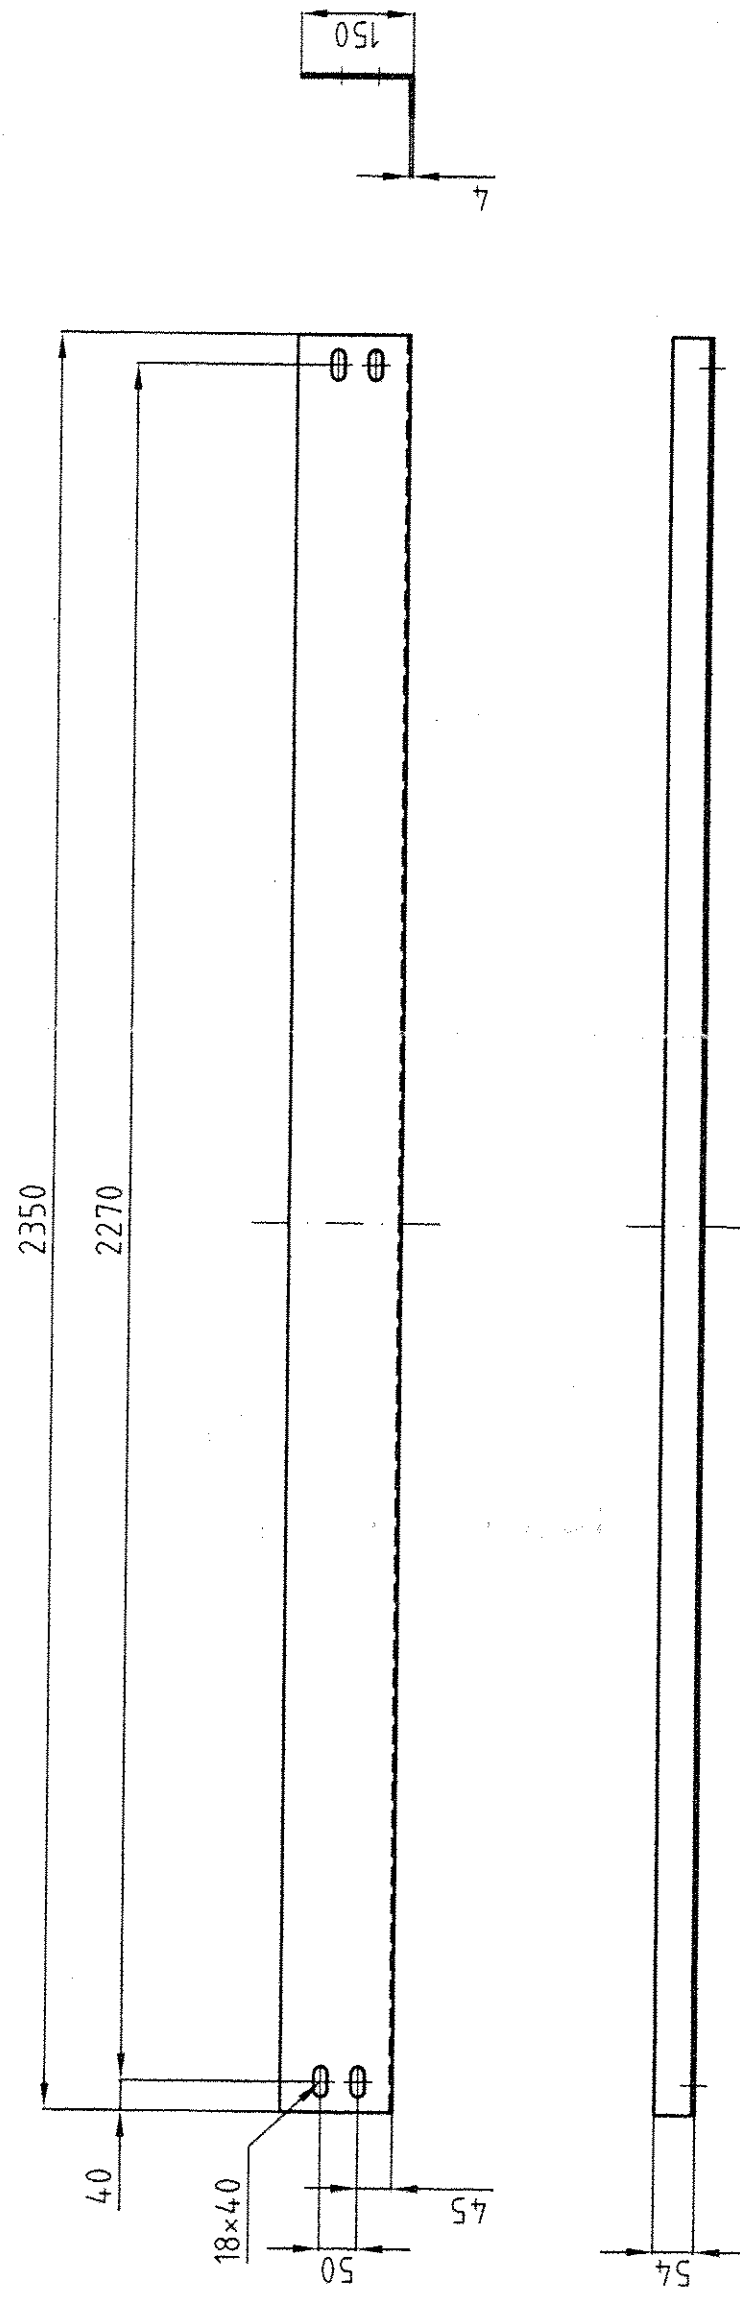

02 wire diameter: 0.4×0.84 mm
07 weight approx.: 56 kg/m³
wire surface approx.: 430 m²/m³
height of wire mesh: 100 mm
02 material: pPH

Rating group of weld seams acc. to DIN EN 25 817: group C

10% of screws, nuts, washers and gaskets will be supplied in addition!

10% of screws, nuts, washers and gaskets will be supplied in addition!

customer:	Air Liquide	project:	ASU Kosice
order no.:	4500024509	position:	DCAC
RVT-order no.:	30872 		

 Rauschert <i>Kunstharztechnik</i>	Paul-Rauschert-Str. 6, 96319 Steinwiesen Technisches Büro: Im Gries 11, 96364 Marktbreit Telefon +49 9267/6663-10, Fax +49 9267/6663-19	
	material pp / 14,570 weight: appr. 90 kg	sheet A4 scale 1:10 drawing issue

tolerances acc. DIN ISO 2768-c	copyright DIN34	drawing no.: Z0501222-02	Rev. 02
--------------------------------	-----------------	--------------------------	---------