

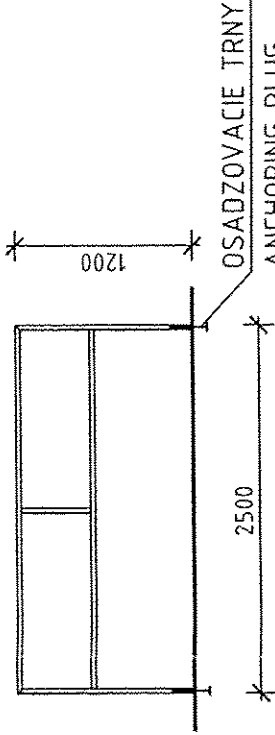
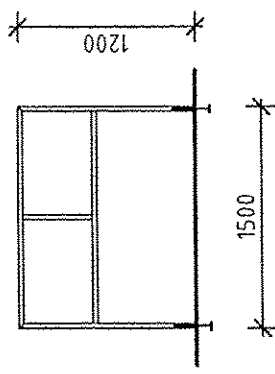


POLE č.15/BAY No. 15
SCHÉMA ZÁBRADLIA/DRAW OF HAND-RAIL

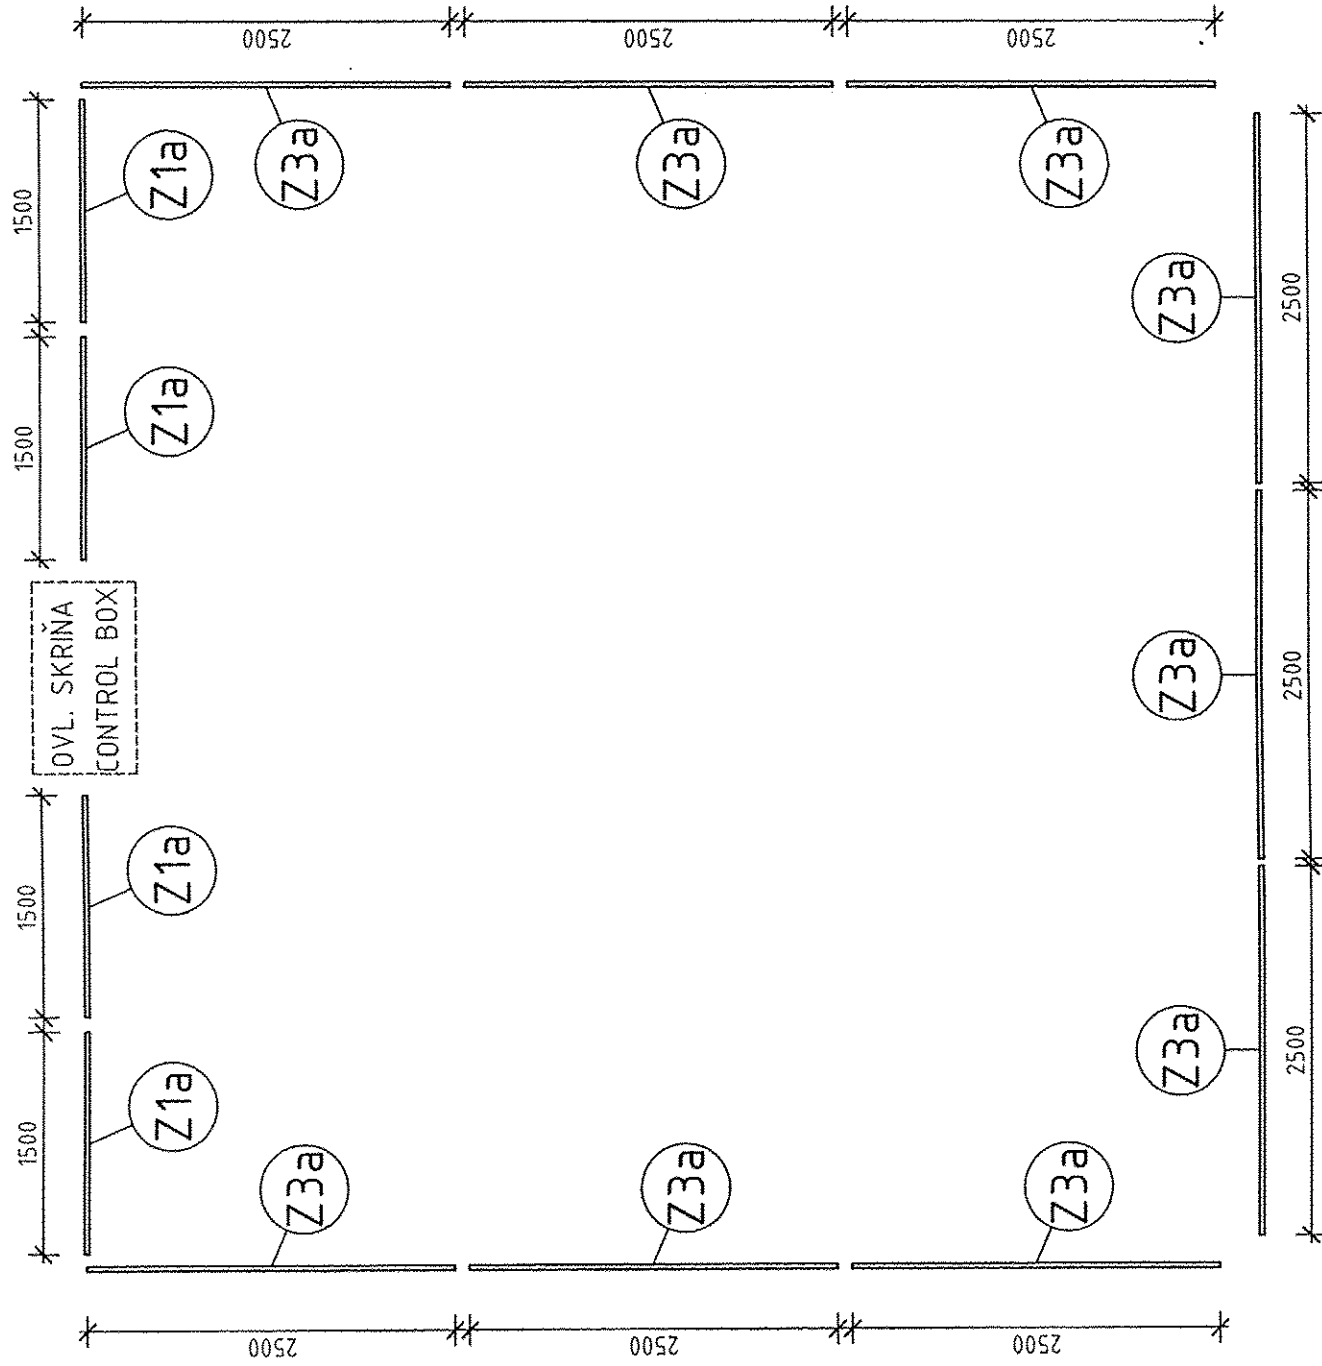

POZNÁMKY/NOTES :

- PRVKY ZÁBRADLIA OSADIŤ NA VOPRED UKOTVENÉ TRŇY.
OCEL. TRN Ø25 mm - 26 ks
- UNITS OF HAND-RAIL HAVE TO BE SINKED ON ANCHORING PLUG.
STEEL PLUG Ø25 mm - 26 ks

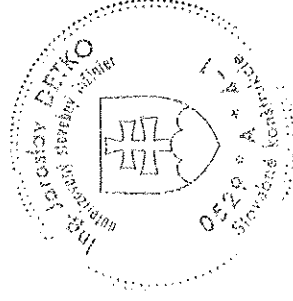

2

| VPRACOVAL DESIGNED | ING. ADLER | STUPEN DOKUMENTACE DOCUMENTATION | RP DD | STAVBA BUILDING | US STEEL KOSICE, KYSLKOVÝ APARÁT Č.9 US STEEL KOSICE, AIR SEPARATION UNIT No.9 | PROJECT No. | DOCUMENT No. | REV. |
|---------------------------------|---|---------------------------------------|----------|---|---|------------------------|--------------|-----------------------------|
| ZODPOVEDNÝ PROJEKTANT PROVED | ING. DETKO | DATUM DATE | 08/2005 | ČASŤ PART | ČASŤ A ROZVOJNE 110KV T01 A T02 SUBSTATIONS 110KV T01 AND T02 | 50.3023.01. | A3.761.254 | 1 |
| KONTROLOVAL CHECKED | ING. TOMEX | FORMAT FORMAT | 2 x A4 | NAZOV VÝKRESU DESCRIPTION | T02 - POLE č.15 VÝKRES ZÁBRADLIA DRAW OF HAND-RAIL | ČÍSLO PRÍLOHY ANNEX | 36 | ČÍSLO LISTU No. OF SHEET |
| GEN. DODAVATEL CONTRACTOR | AR LIQUIDE, 57, AVE CARNOT-B.P.313, 97503 CHAMPIGNY CEDEX | MIERKA SCALE | 1 : 50 | ARCHIVNE ČÍSLO VÚJE DRAWING No. VÚJE | | | | 1 z 1 |
| OBEDNÁVATEL SUBCONTRACTOR | AREVA ENERGietechnik GmbH, KONGSBRUCKER 124, DRESDEN | ZÁKAZKOVÉ ČÍSLO NUMBER OF CONTRACT | 9738 | REVIZIA REV. | | | | 0 |