
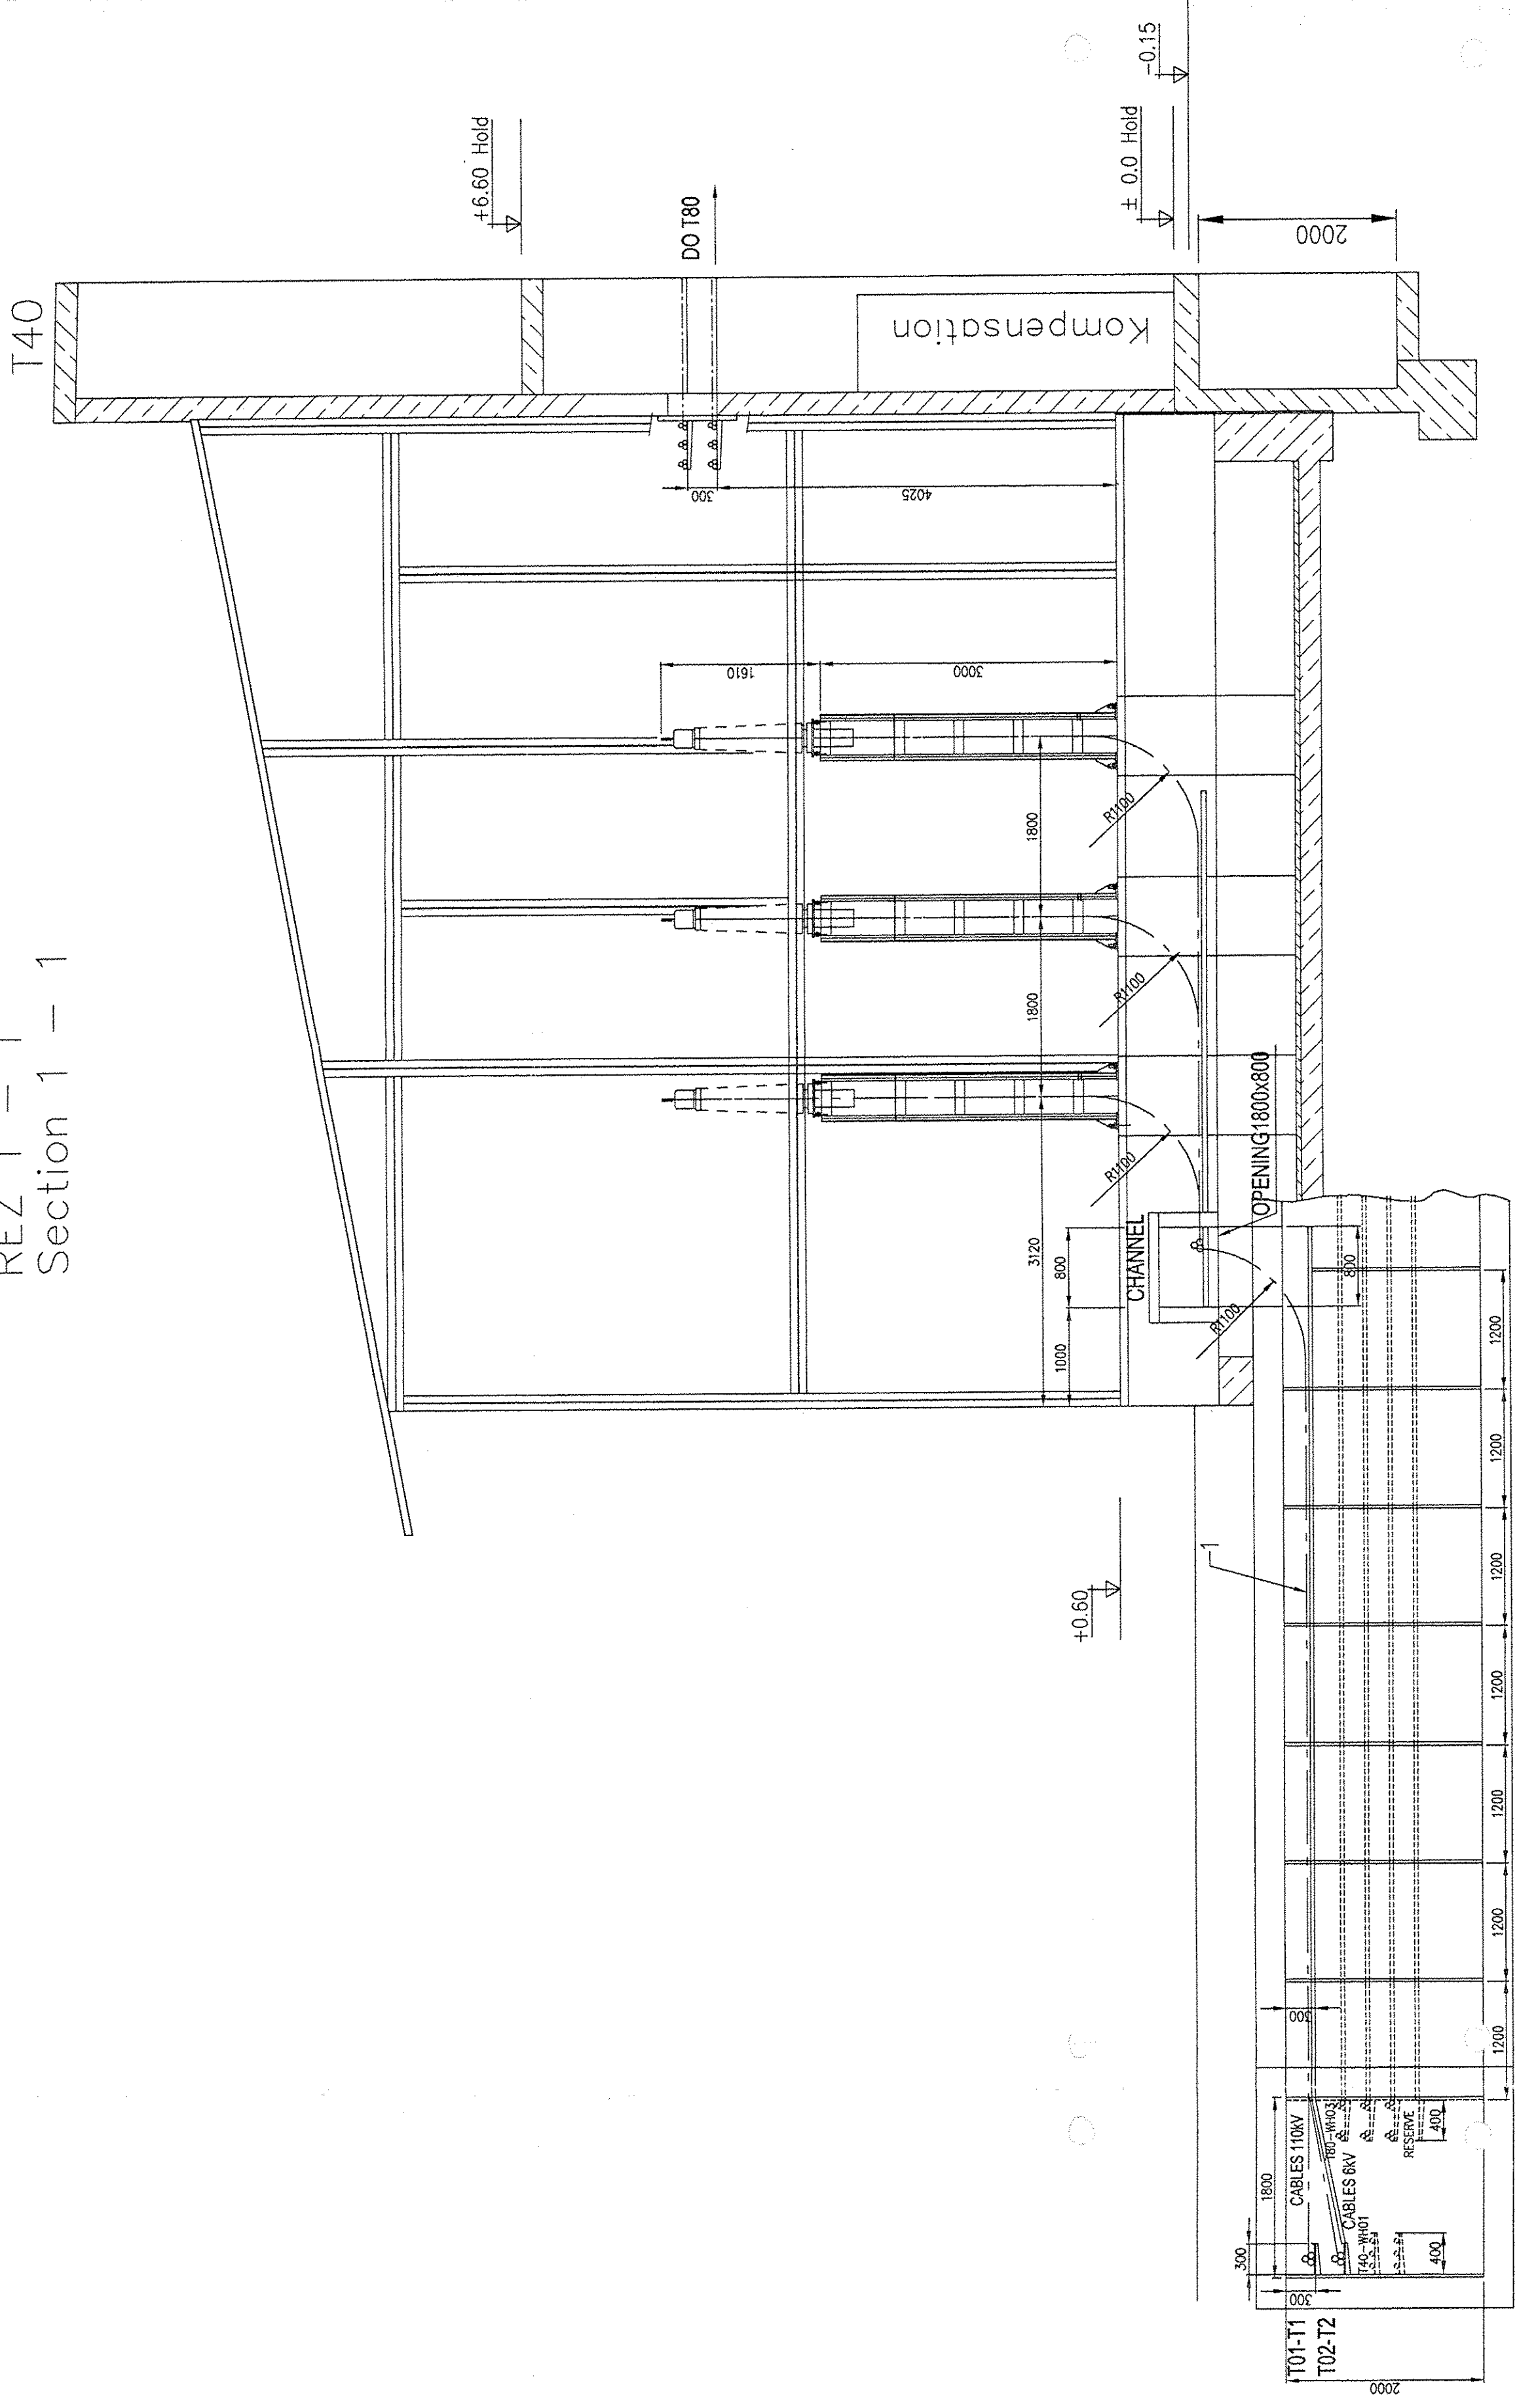


Section 1-1

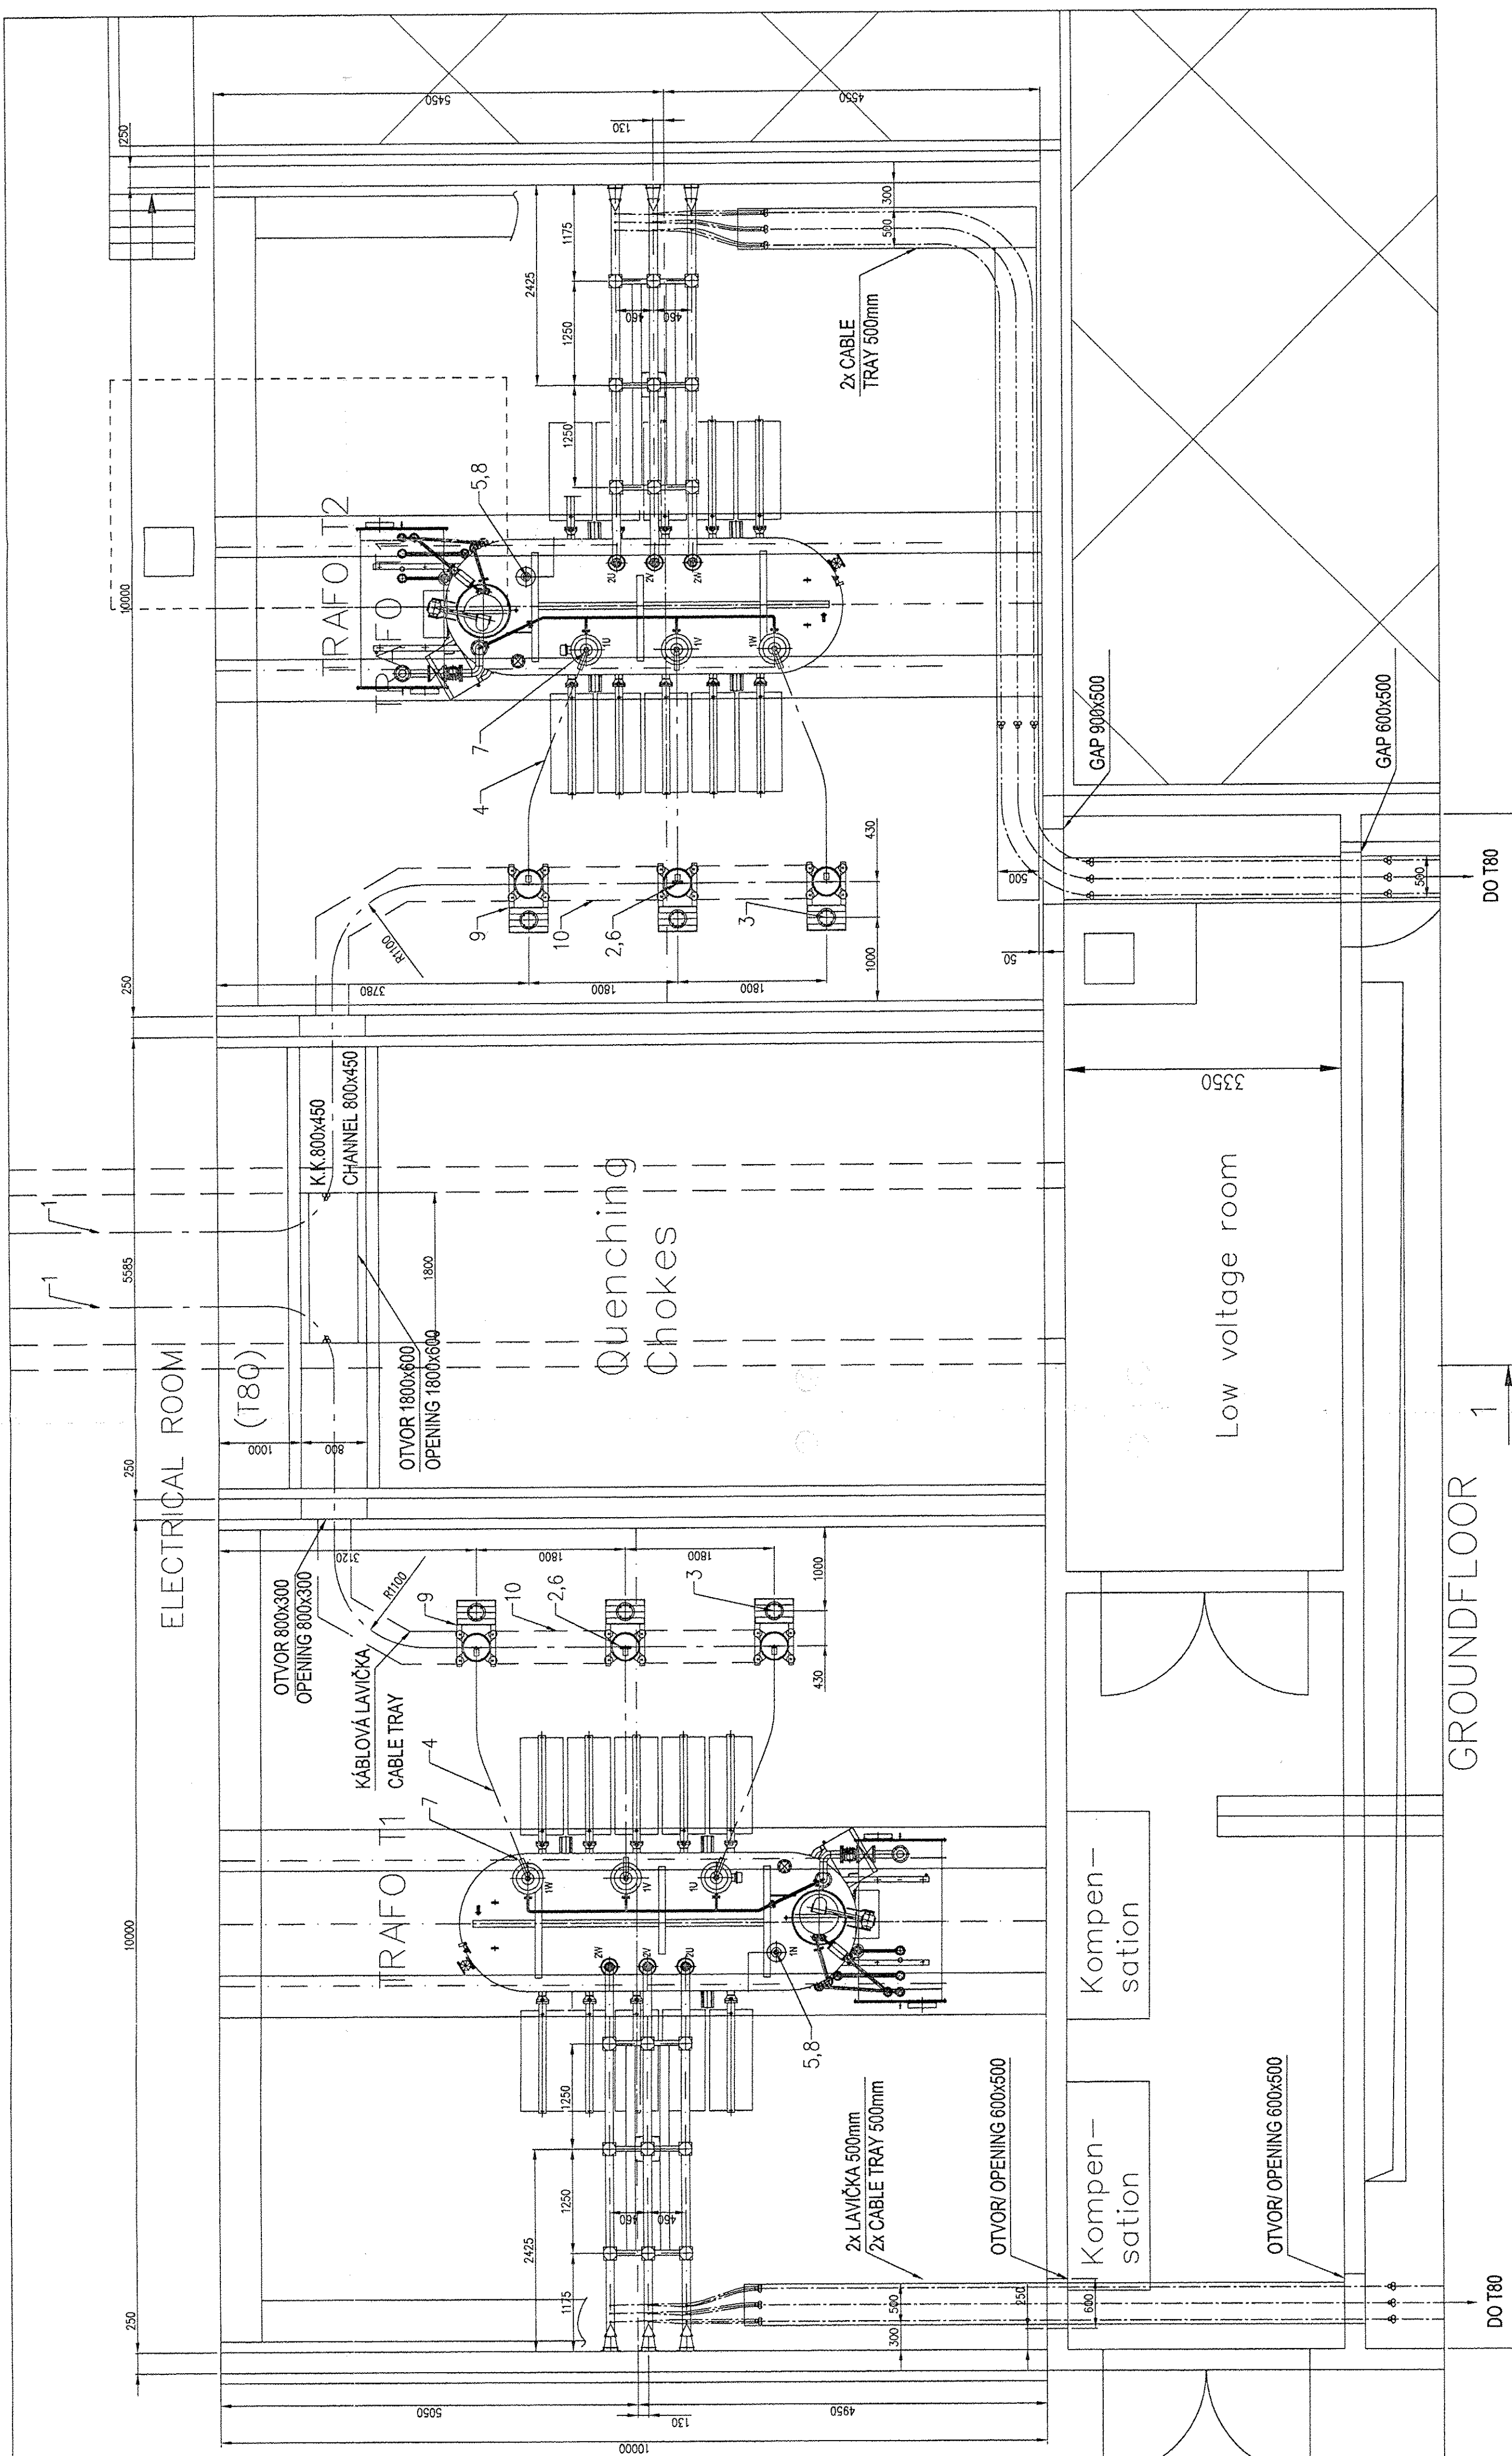

MINIMUM DISTANCE FOR 110KV SYSTEM IS 100mm

10	0	m	15	KÁBLOVÁ LAVIČKA	ELV28-3-68652	
9	8	ks	6	STOLÍČKA POD KÁBLOVÚ KONCOVKU v=3500mm	326 268,1	
8	8	ks	2	PŘÍSTŘ. SVORKA PRE SV. Ø 30 A LANO A/F# 750/43	326 268,1	
7	7	ks	6	PŘÍSTŘ. SVORKA PRE SV. Ø 30 A LANO A/F# 750/43	414 139	
6	6	ks	6	SVORKY 90° PRE PRÍPOJ. A/F# 750/A PRAPORC	133521373965	
5	5	m	30	OCEL PÁŠKOVÁ POZINKOVANÁ 606	314863807500	
4	4	m	30	LANO A/F# 750 / 43		
3	3	ks	6	OBMEDZOVAČ PREPÄTIA TYP HC 5		
2	2	ks	6	VONKOVNÁ KÁBLOVÁ KONCOVKA		
1	1	m	-	JEDNOŽLIÝOVÝ KÁBEL A/ XLPE 110kV, 1x2x10mm ²		
				MONTÁŽNY MATERIÁL PRE 110KV KÁBEL		
POČ. JEDN.	MNOŽ.	NÁZOV. TYP. - ROZMER - NORMA	JK. - VÝKRES	HMOTNOSŤ (kg)		

ITEM	PART	QTY	DESCRIPTION	MATERIAL	WEIGHT
10	15 m		CABLE TRAY		
8	6 pcs.		CABLE SUPPORT v=3500mm		
9	8		AI STRAIGHT CLAMP FOR CU BOLT. Ø 30. AND AI STRIP	ELV38-3-06852	
9	2 pcs.		AI STRAIGHT CLAMP FOR CU BOLT. Ø 30. AND AI STRIP	352 381	
7	6 pcs.		Tightfit clamp for ACSR conductor Aife / 130/45 and Cu bolt Ø 30	326 268,1	
6	6 pcs.		90 flat clamp for ACSR conductor Aife / 750/43	414 139	
5	30 m		GALVANIZED STEEL STRIP Fezn60/6	133521370965	
4	30 m		ACSR CONDUCTOR Aife / 750 / 43	314863807500	
3	6 pcs.		ARRESTER TYP HC 5		
2	6 pcs.		CABLE HEAD		
1	-		SINGLE CORE CABLE 110kV, 1x240mm2		

[illegible]