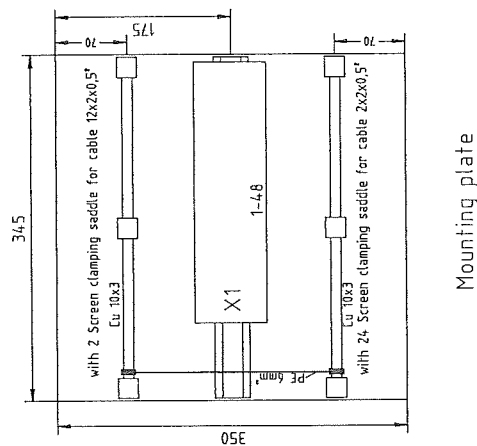
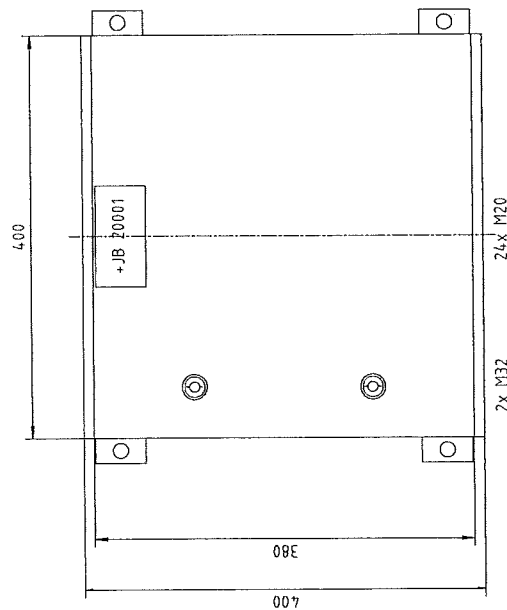



[illegible]

Rittal KS 1444.600
RAL 7032, 200 mm deep
Protection class: IP66

Scale = 1 : 5
(refer to DIN A3)

ELCAD (R)									
c			date	27.9.2005					
b			made	Damm-Kauven					
a			check						
revision	date	name	stand.		replaced:		replaced:		
					 AIR LIQUIDE Air Liquide AGS GmbH		Assembly plan Junction Box JB20001		K.70101 = +JB 20001
									page 1
									sh.

[illegible]

1		2		3		4		5		6		7		8	
Nr. No.		Stck. Qty.		Benennung Description		Hersteller Manufacturer		Kennzeichnung Mark		Type type		Bemerkung Notes			
1		1		Junction Box HxBxD: 400x400x200mm		Rittal				KS 1444.600					
				Unterverteiler HxBxT: 400x400x200											
2		4		Wall mounting parts		Rittal				KS 1483.000					
				Wandbefestigungswinkel											
3		24		Skintop screwing ,with nut						M20					
				Skintop Verschraubung mit Gegenmutter											
4		2		Skintop screwing ,with nut						M32					
				Skintop Verschraubung mit Gegenmutter											
5		48		Terminals		Wago				880-681					
				Klemmen											
6		1		Locking plate grey		Wago				880-308					
				Abschlußplatte grau											
7		1		Screw driver for terminals		Wago				777-310					
				Schraubendreher für Klemmen											
8		6		Isolated mounting carrier for busbar		Weidmüller				SH1					
				Isolierter Halteblock für Sammelschiene											
9		2		Screen clamping saddle 27mm wide		Wago				790-124		6 to 24mm			
				Schirm-Klemmbügel 27mm breit											
10		24		Screen clamping saddle 11mm wide		Wago				790-108		up to 8mm			
				Schirm-Klemmbügel 11mm breit											
11				Busbar, tin plated Cu 10mm x 3mm		Wago				210-133		1000 mm			
				Sammelschiene, verzinkt Cu 10mm x 3mm											