





**CGS Analysen-  
Mess- und  
Regeltechnik  
GmbH**

Keltenstraße 3  
D-85095  
Denkendorf  
Telefon  
08466/9415-0  
Telefax  
08466/9415-49

# Documentation


**ANALYSER EQUIPMENT  
ASU No. 9 Kosice  
Mounting Plate QE23016**

**AIR LIQUIDE AGS GmbH  
D-47805 Krefeld**

**Project-No.:  
05/142  
Order-No.:  
4500025169**



0 100 200 300 400 500 600

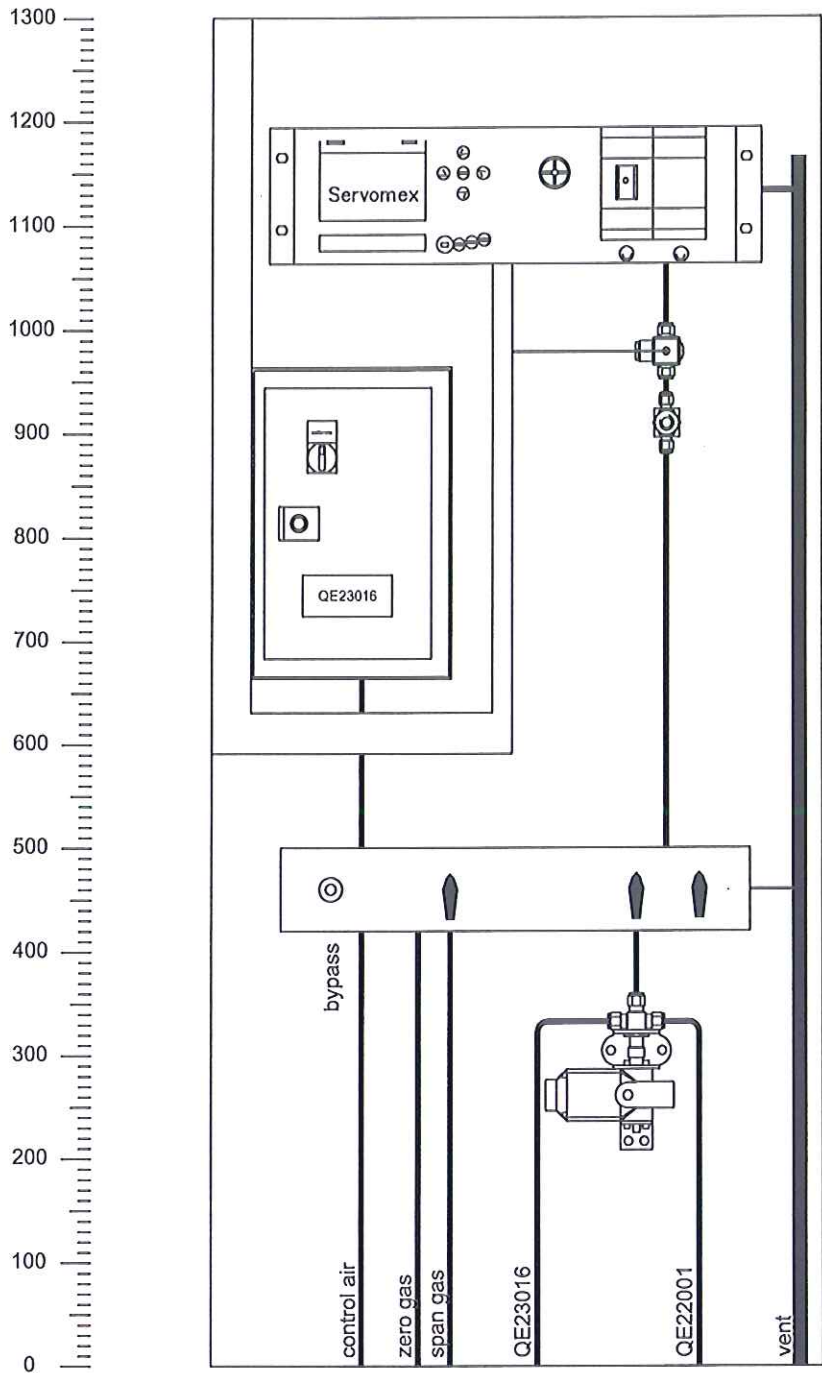


Date	24.06.05	Drawn by CGS GmbH Kettenstr. 3 D-85095 Denkendorf	AIR LIQUIDE Air Liquide AGS GmbH	mounting plate QE23016	project name: ASU Kosice	= QE23016	
						+	
Order number	450025169	Order number	450025169	Order number	450025169	Order number	03
Rev.	001	Rev.	001	Rev.	001	Rev.	03

# QE23016

Servomex 4100 C

range 1: 98–100 Vol.% O2  
range 2: 0–100 Vol.% O2

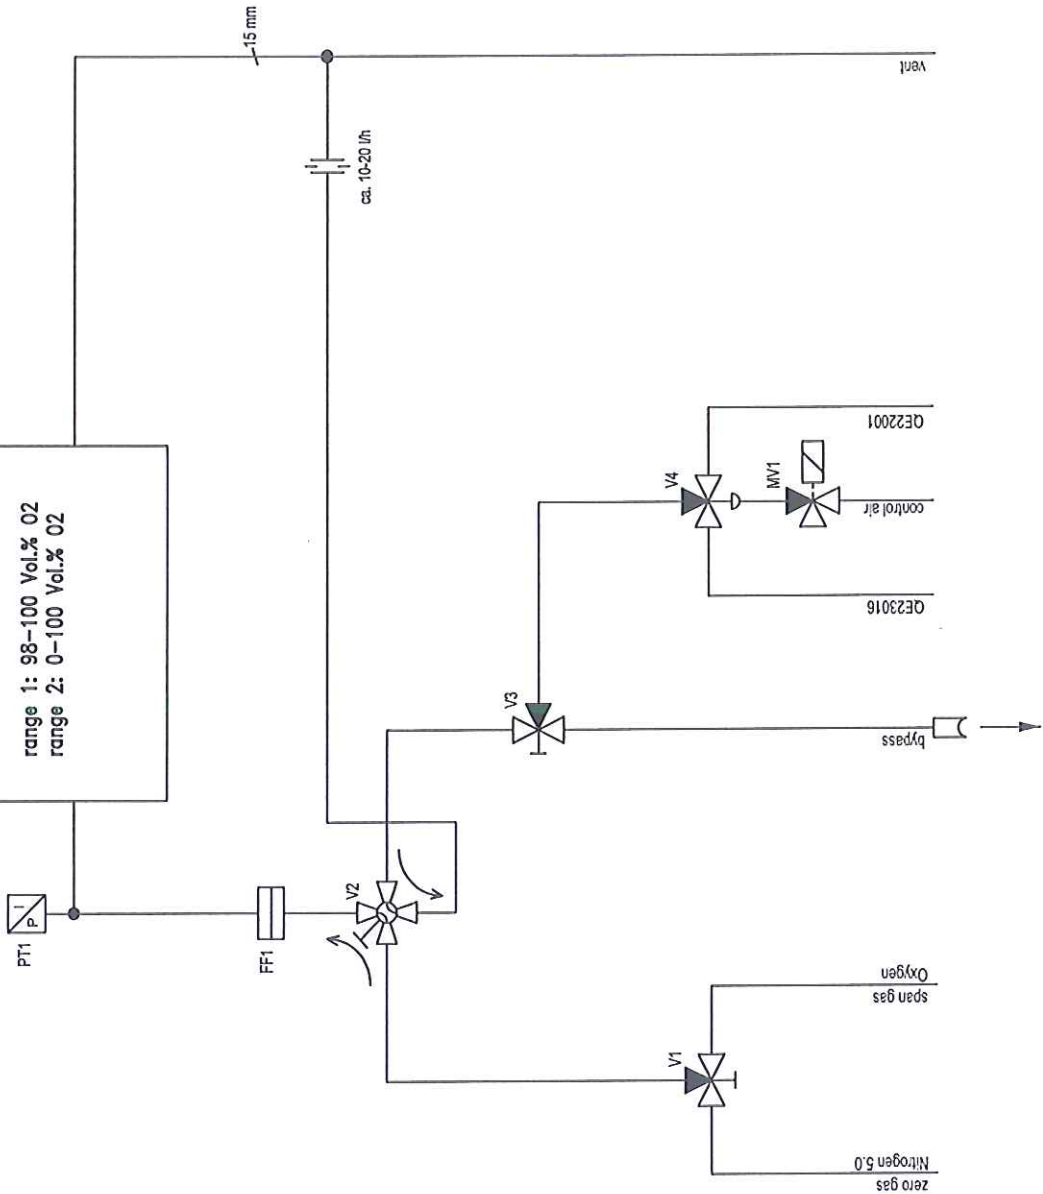

piping 6 mm stainless steel


quick connect

Drawn by CGS CGS GmbH Ketenstr.3 D-85095 Denkendorf		gas flow schematic QE23016		ASU Kosice 4500025169		QE23016	
07.06.05		Wendlik		---		Sheet 04	





[illegible]

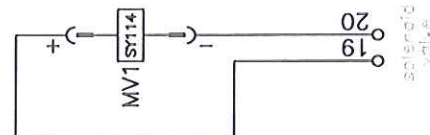[illegible]



Terminal =QE23016-X1										Nr.Type Dimension Cable		wire name	comment
from		location	Jumper	Terminal No.	to		Nr.Type Dimension Cable						
=plant+location-connection					=plant+location-connection								
1A2:L1		1.1		1									
1A2:N		1.1		2									
1A2:PE		1.1		3									

[illegible][illegible]