





**CGS Analysen-  
Mess- und  
Regeltechnik  
GmbH**

Keltenstraße 3  
D-85095  
Denkendorf  
Telefon  
08466/9415-0  
Telefax  
08466/9415-49

# Documentation

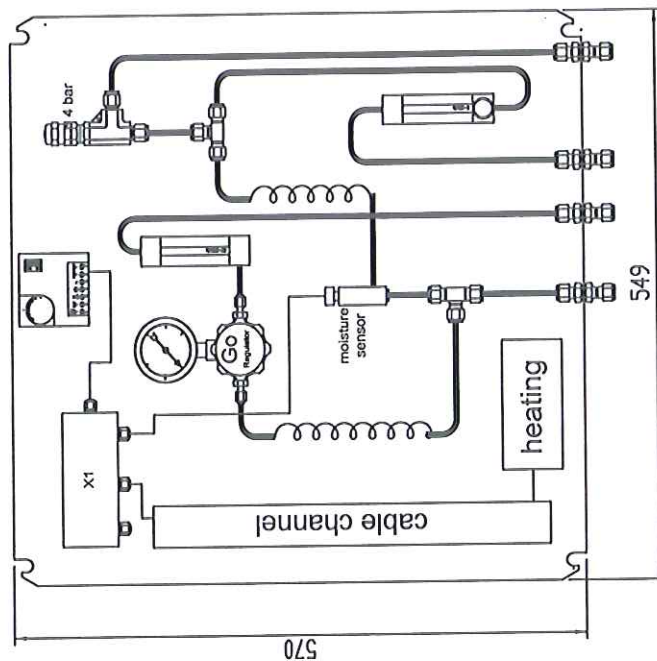
## ANALYSER EQUIPMENT ASU No. 9 Kosice Moisture Probe in Protection Box QE16055

AIR LIQUIDE AGS GmbH  
D-47805 Krefeld

Project-No.:  
05/142  
Order-No.:  
4500025169

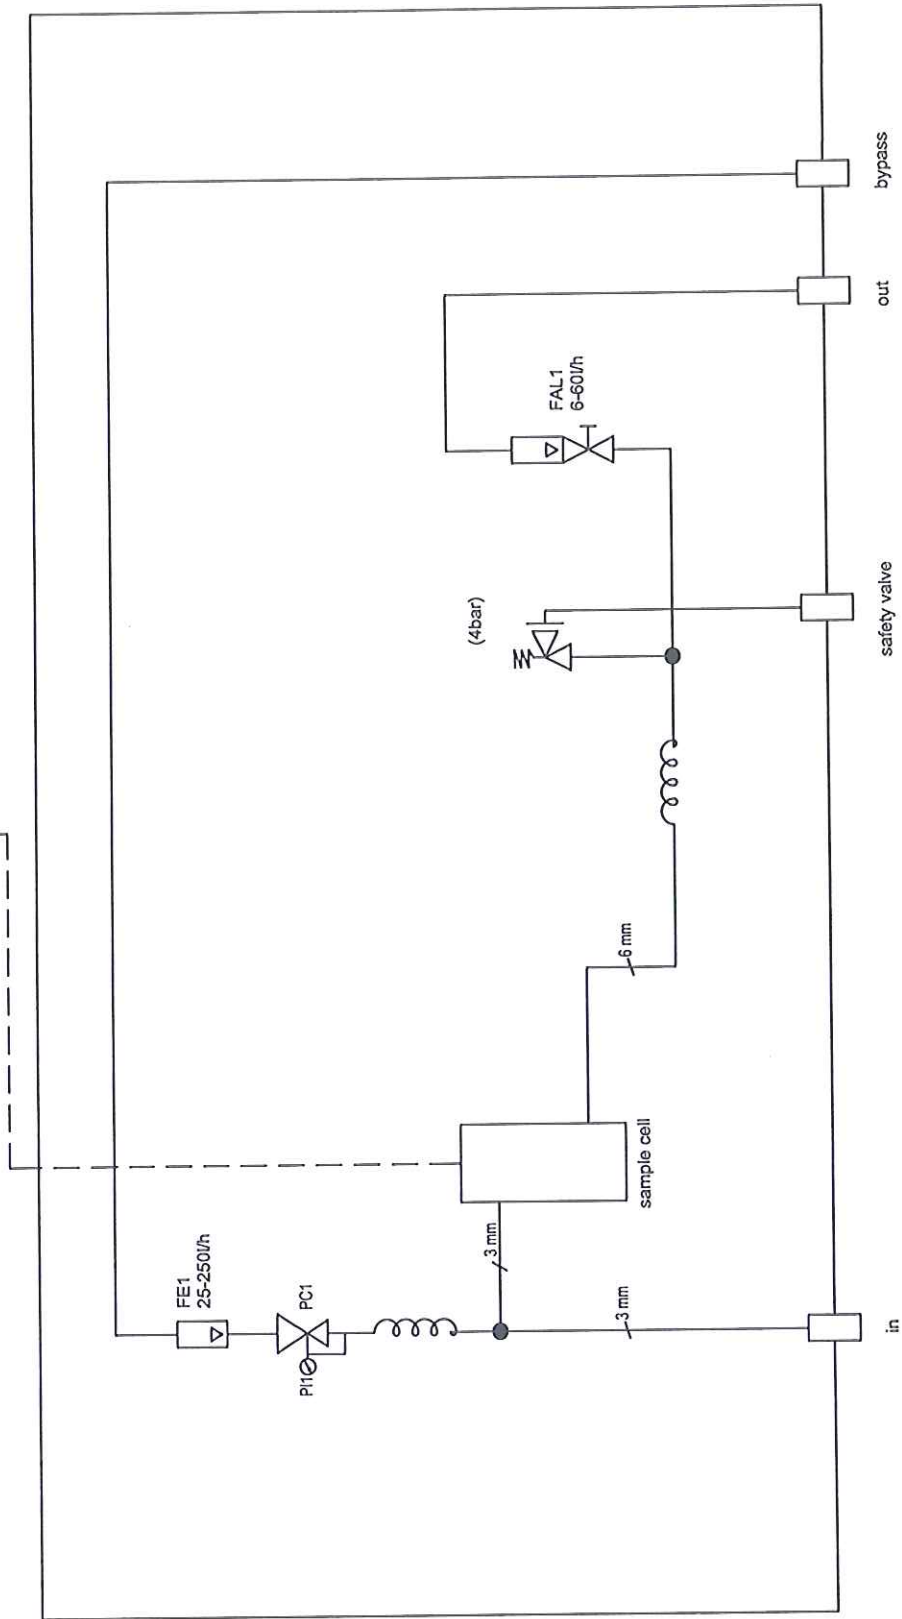
## revision list

[illegible]

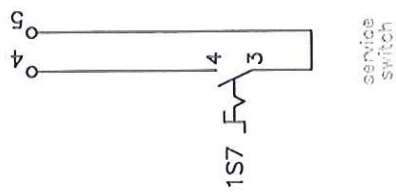
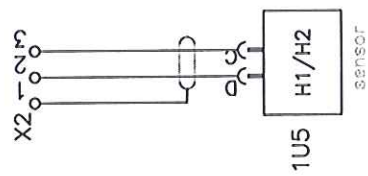
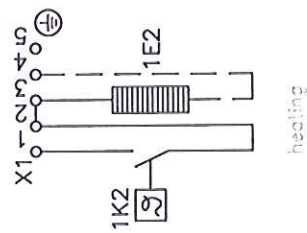
[illegible]

QE16055

Panometrics MMS35



date		23.06.05	drawn by		CGS GmbH	gas flow schematic		ASU Kosice	project name:		QE16055
name		Wendlik	CGS GmbH		Keltenstr.3	QE16055		order number:	4500025169		growing number:
check			CGS		D-85095 Denkendorf						---
norm			S								sheet 04
revision			05-142								
date											
name											

[illegible]





[illegible][illegible]