


[illegible]

(c) CEMENTOVÝ NÁSTRČ PŘÍRODNÍ PÁBY
 ELEMENT FINISH OF NATURAL COLOR
 PREFRAC CONCRETE PANELS
 PRECAST CONCRETE PANELS
 "VÁROJÁ BAKER ÚJTEČN. N. 110 STANDARD SPECIAL"
 "VÁROJÁ BAKER ÚJTEČN. N. 110 STANDARD SPECIAL"
 "ORION" FACING (ACOUSTIC INSULATION)
 "ORION" FACING (ACOUSTIC INSULATION)
 PASTOVÝ PLECH
 PASTER SHEETING

(d) ZB DOŠKA - (c 16/20 h 200-141mm), VYSTUŽENÁ SÍŤ
 CONCRETE - (c 16/20 Th 200-141mm) WITH SUPPOR
 GEO-ETILIA - "TATREX"
 GEO-ETILIA - "TATREX"
 HODROZUČKA PÁTRPOL 805
 MONITOR INSULATION "TATREX" 805"
 GEO-PABIC "TATREX"
 GEO-ETILIA - "TATREX"
 GEO-PABIC "TATREX"
 DOPLÁKOVÝ BETÓN
 CONCRETE - (c 12/15 Th 150mm)
 ŽIVOTNÝ SYRPOPEKŠK NA ID MIN 0,8
 RÁMČED GRÁVEL-SAND

	PROSTÝ BETON B15 (C12/15) CONCRETE PLAN C 12/15
	ZHUTYNNYY SHIROKOPOLNYY NA ID MIN 0,9 RAINED GRAVEL-SAND
	RASTLYY TEREN EXISTING GROUND
	ZHELEZOBETON B 20 (C16/20) CONCRETE C 16/20 WITH SUPPORT
	SPAYNYY ZASPIT ZHUTYNNOU ZEMANKOU PRESUITURED BACKFILL WITH EXCAVATED

TOP OF INTERNAL ROADS:	225,00m n.m.
TOP OF FOUNDATION:	225,10m
BOTTOM OF STEEL STRUCTURE:	225,15m = $\pm 0,00$
$\pm 0,000 = 225,150$ m n.m	Jordan

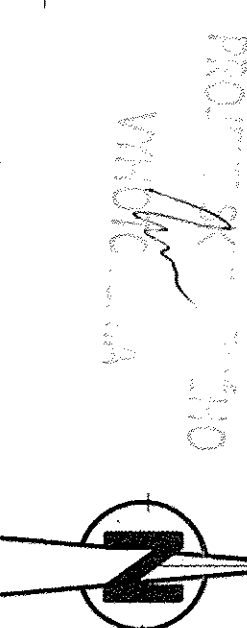

HPK Engineering Inc.		AIR LIQUIDE	
B			
A			
0	04.08.2005	INC MANIK	
REV	DATE	NAME	
		INC PAULINO	
		CHECKED	
		HISTORY FILE	
JOB CODE: KSU101			
REFERENCE: ASU No.9 KO5ICE			
TITLE: UNIT 1 - COMPRESSOR BUILDING		SCALE: ORIGINAL FORM	
S0 005 KOMPRESSOR STATION-4E2-D-0		1:50	
SECTION D-D		SHEET: 001 OF 001	
DRAWING NO:		RE	
792.87447		C	