


PODOKRYS +6,500 - TVAR  
Section plan +6,500 - Form



rozmerne bez stropnej konštrukcie +6,600  
scale without ceiling structure +6,600

1:50

VYKONZOLOVANÁ PLOŠINA - OBETONOVANIE  
VYKONZOLOVANÝCH NOSNÍKOV, RESP. VÝNECHÁVKY  
VO VENKJ VE2.2 V 2. PRAC. ZABERE

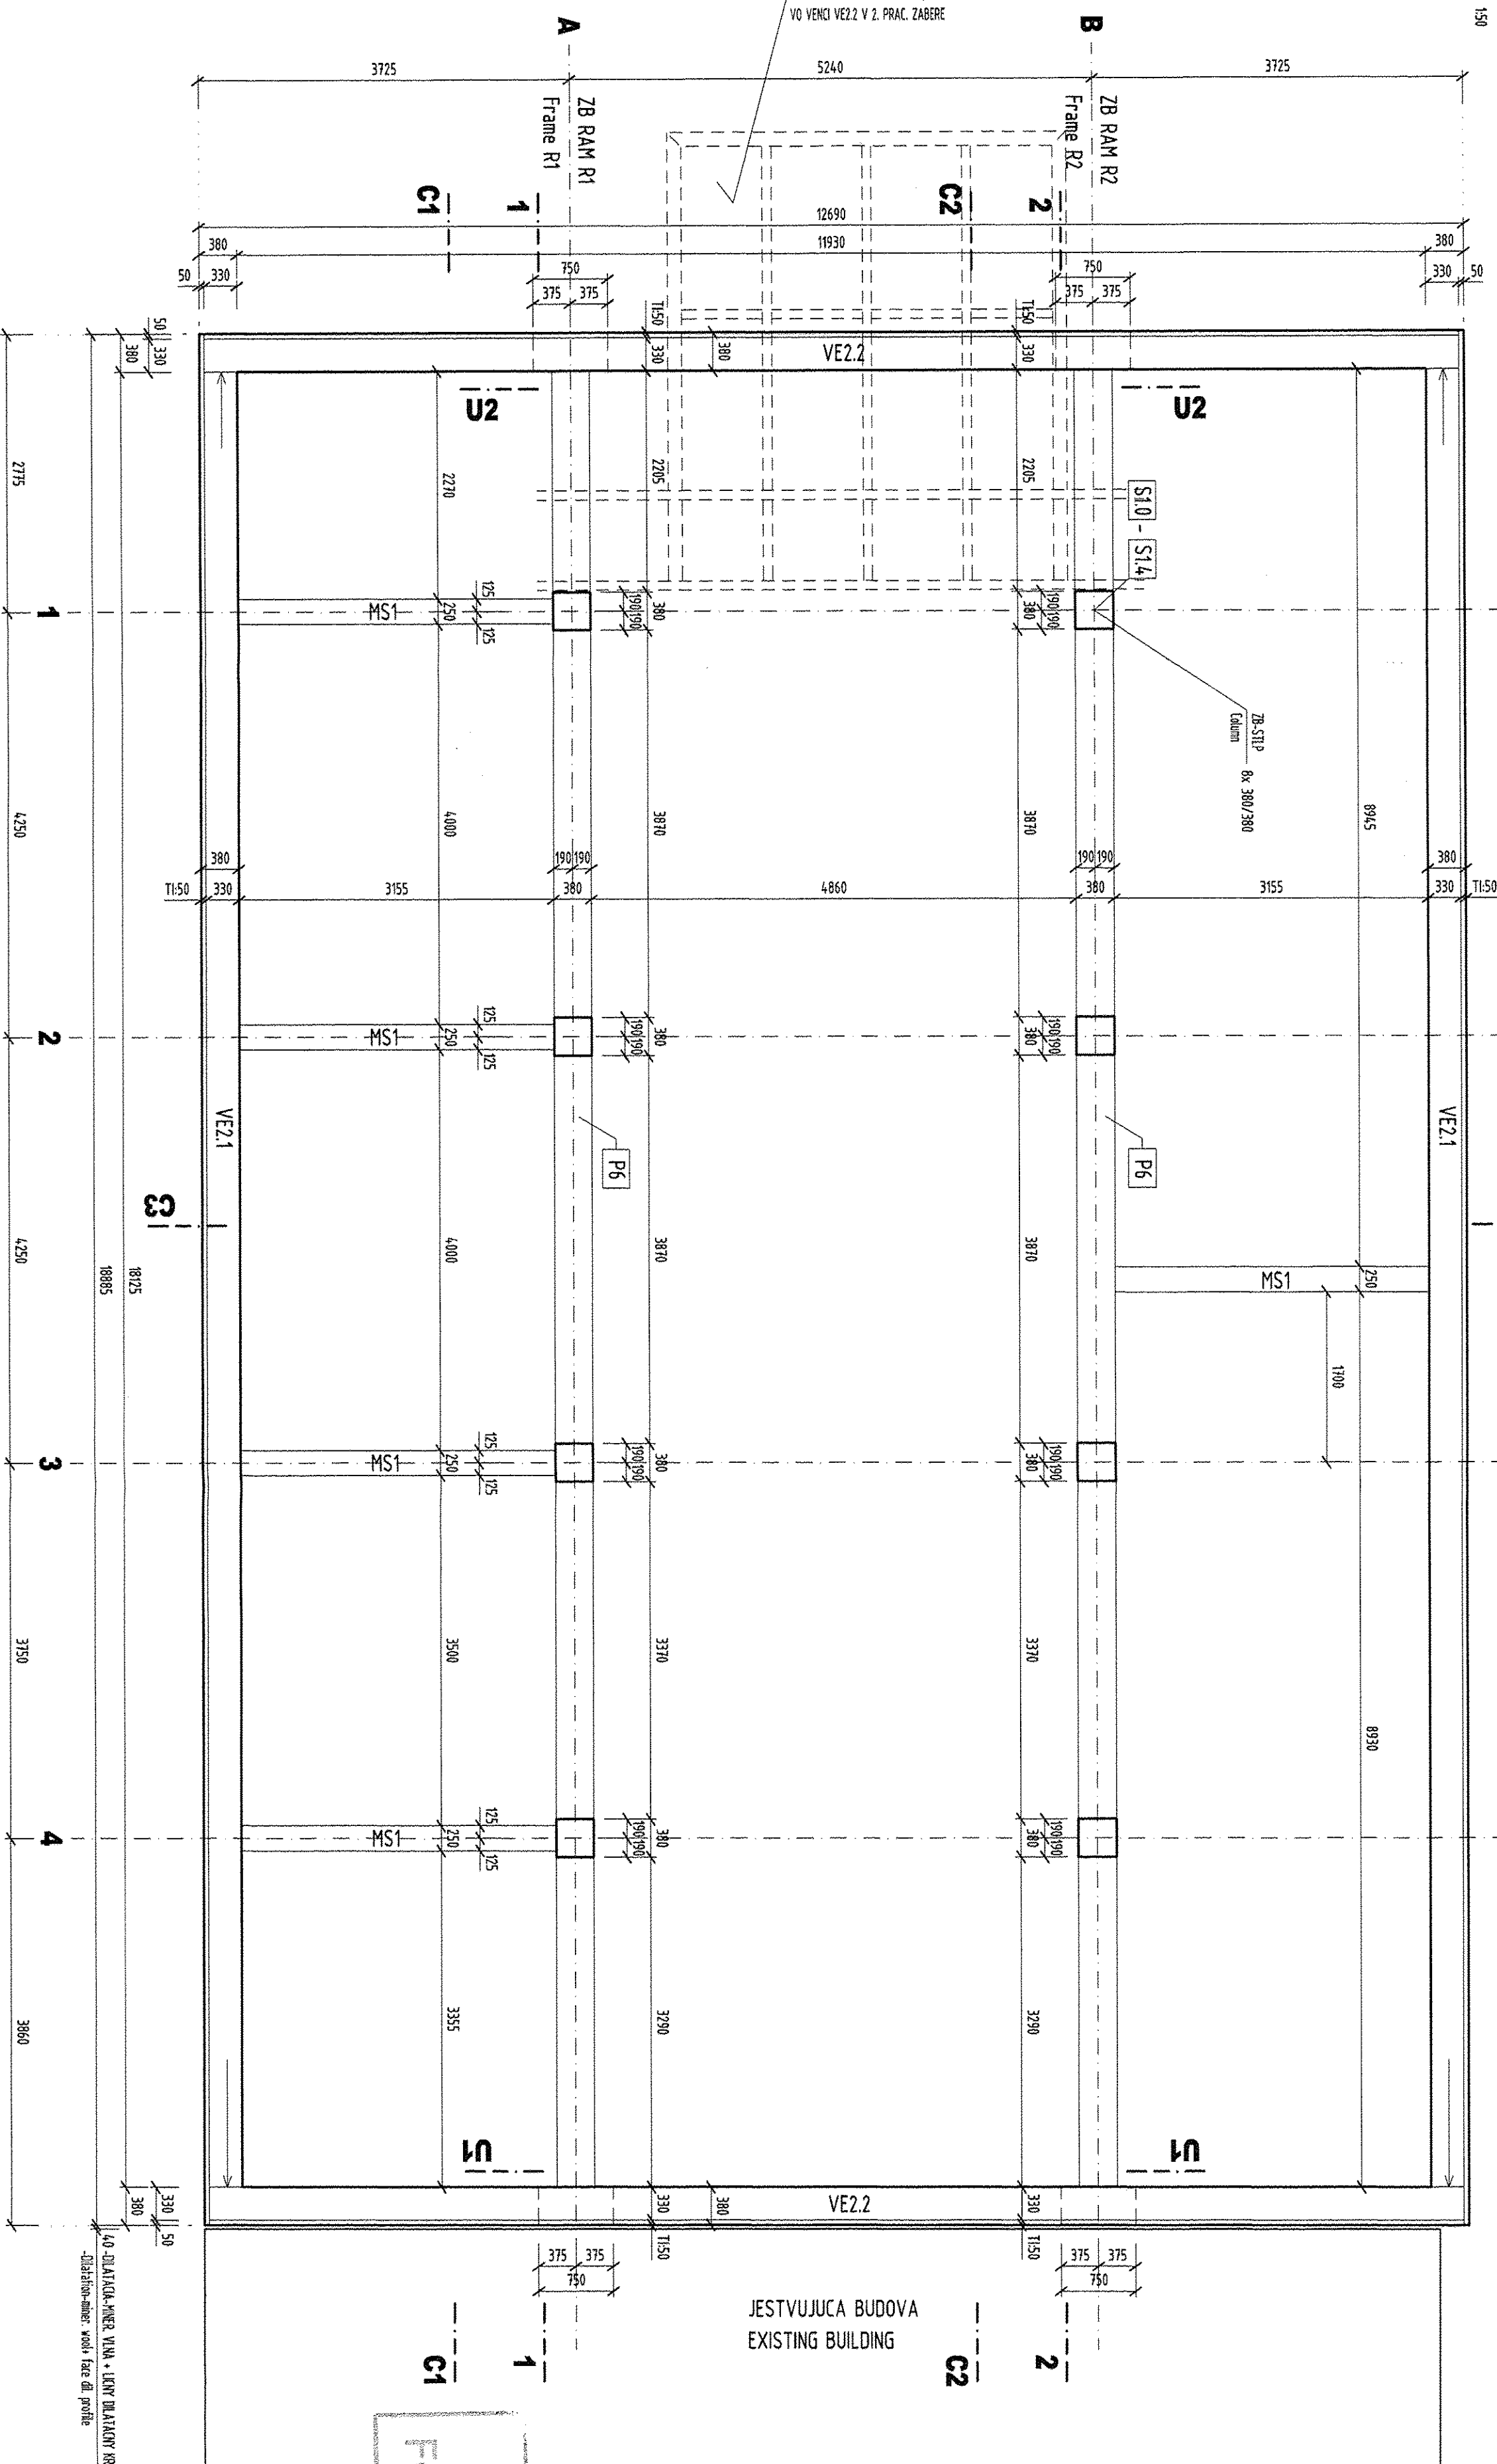

JESTVUJUCA BUDOVA  
EXISTING BUILDING

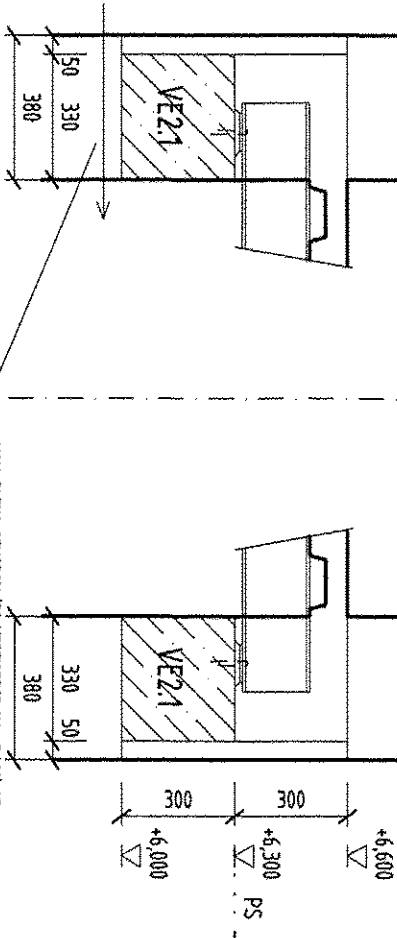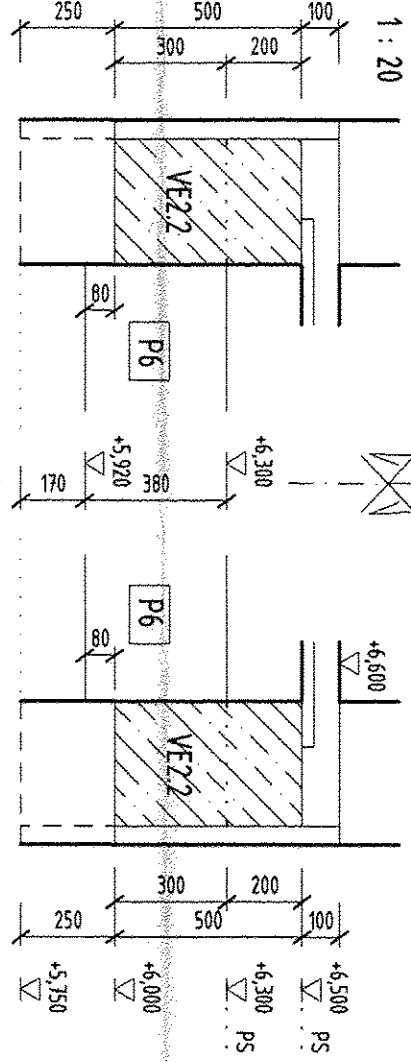

POZNAMKA / Note:

- MS1 - MIEROVNÉ STIEPY / Masonry
- VE, VE1 - VENIE / Beams
- S - RÁMKOVÉ STIEPY / Columns of frames
- P - RÁMKOVÉ STIEPY / Columns of frames
- TI - ZATEPLOVACIE / Thermal insulation

MATERIAL:

BETON / Concrete: B20  
VYSTUZ / Reinforcement: 10 4,25 (V)

MURIVO / Masonry: POROTHERM: na maltu cementovú MC100 (10MPa)

by cement mortar MC100 (10MPa)

- obvodové nosne a vnútorné-vyplnové - hr. 380 - P10  
- cicut support and inside-infilling - hr. 380 - P10

- vnútorné (MS1) - hr. 250mm - P12  
- inside (MS1) - hr. 250mm - P12

VSETKY MURIVA NAVYAZAJOM PREVAZOVAT!!!

±0,000=224,530m.n.m

SPRACOVANÉ POD ZÁKAZKOVÝM ČÍSLOM:168/2005/50/

<b>REFLEX-PRO</b> spol. s r.o.	
<b>AIR LIQUIDE</b>	
Air Liquide AGS GmbH	
Replaces: 79, ---	Replaced by: 79, ---
Title: ROZVODŇA T80/ELECT. ROOM T80 PODOKRYS+6,500 - TVAR PLANE +6,500 - FASHION	
Job code: K 70101	Reference: ASU No.9 KOSICE
Date: 18.07.2005	Name: ING.ŠTEČEK
Checked: ING.ŠTEČEK	History file: 0
Scale: 1:50	Original format: DIN A2
Drawing No.: 792.87676	Rev. 0