


PÓDORYS M 1:50
GROUNDPLANE


LEGENDA MIESTNOSTÍ
LEGEND OF ROOMS

Č. MIESTN. No. ROOMS	ÚČEL MIESTNOSTI PURPOSE OF ROOMS	PLOCHA m ² AREA m ²	PODLAHA FLOOR	POZNAMKY NOTES
101	ANALYTICKÁ MIESTNOSŤ ANALYTIC ROOM	29,0	PVC PVC	
102	BUDOVA TURBÍN TURBINES BUILDING	71,79	WATER AERAFIN IC COATING AERAFIN IC	


LEGENDA MATERIÁLOV
LEGEND OF MATERIALS

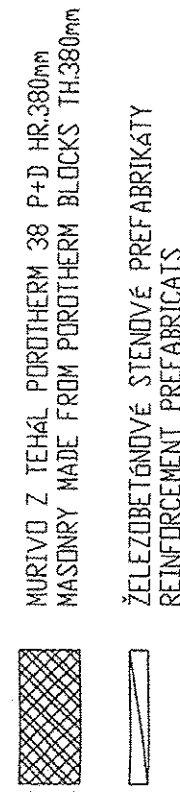

LEGENDA ÚV:
LEGEND OF CENTRAL HEATING:

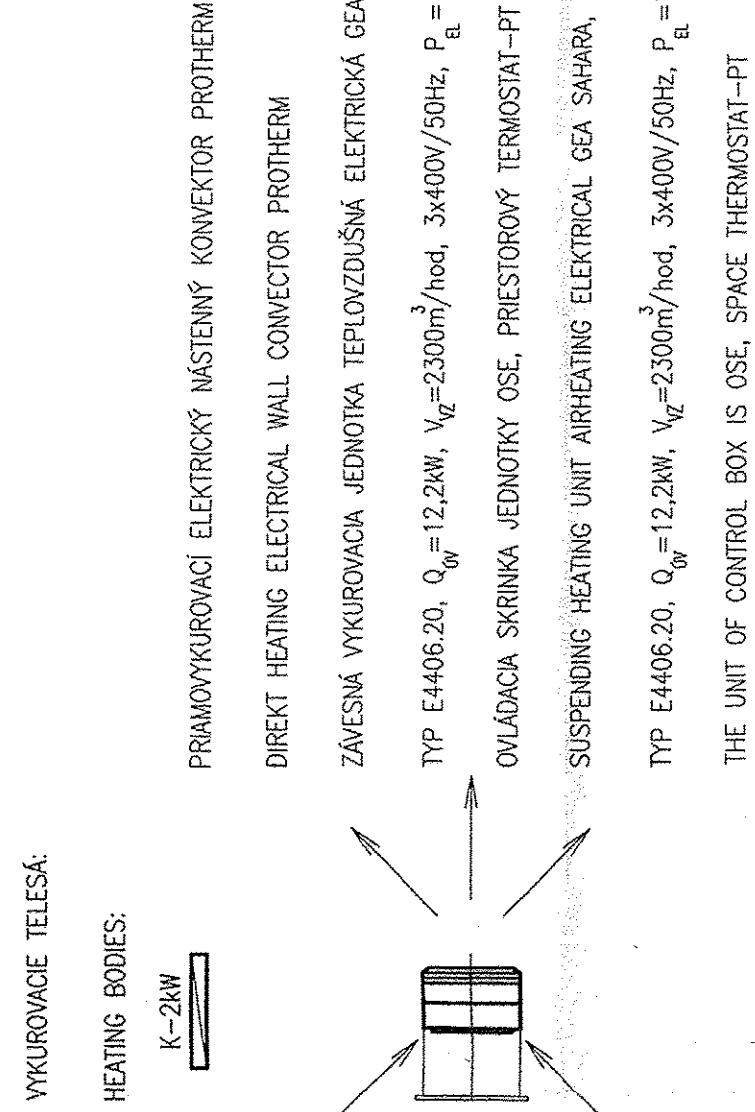

This drawing is protected by copyright. It may not be copied or used without our written authorization and it is strictly prohibited to disclose it to any third parties.

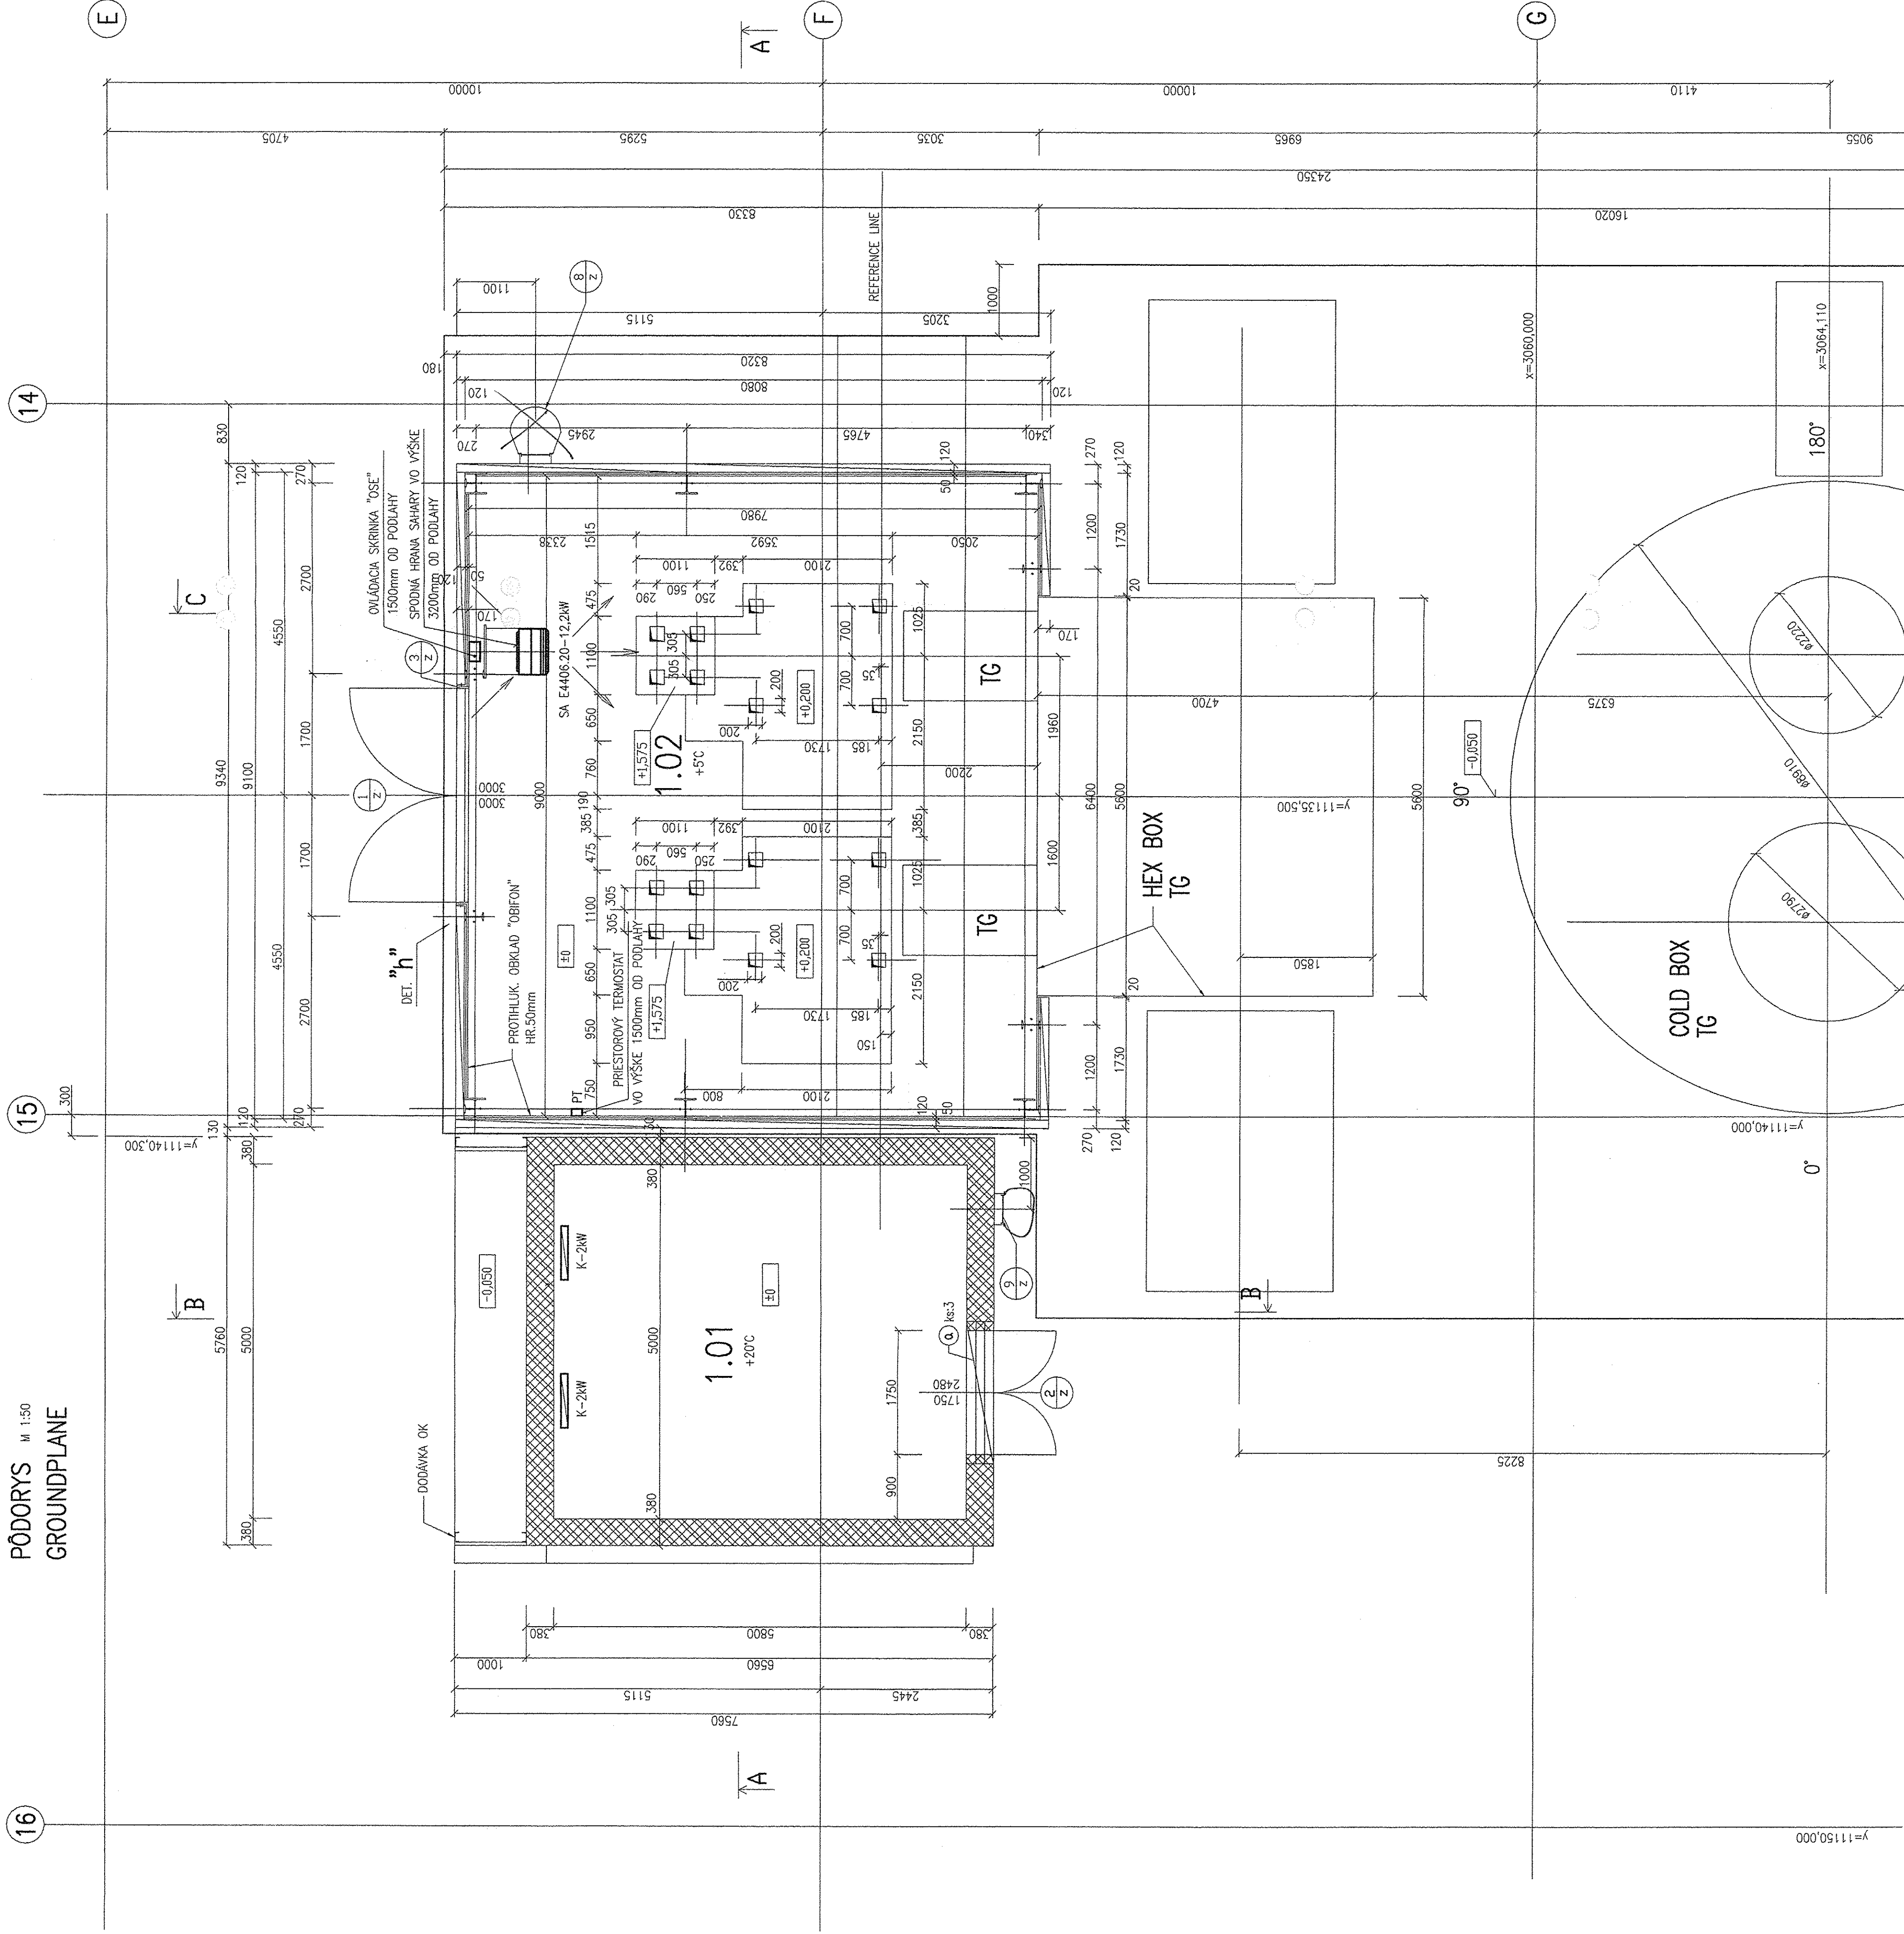

LEVELS

TOP OF INTERNAL ROADS: 225,000m.n.m
TOP OF FOUNDATIONS: 225,100m
BOTTOM OF STEEL STRUCTURE: 225,150m=±0,000

 $\pm 0,000 = 225,150 \text{ m n.m}$

PROJEKT PRE REALIZACIU STAVBY JE SPRACOVANÝ POD Z.Č. 3821.2.001.ÚV-01
CONSTRUCTION DESIGN PREPARED UNDER NO. 3821.2.001.ÚV-01

[illegible]

PROJEKT SOUTAČNÉHO
VÝKRESU
VYHOVENÝ
HS HST s.r.o. KOŠICE
Technický úsek

