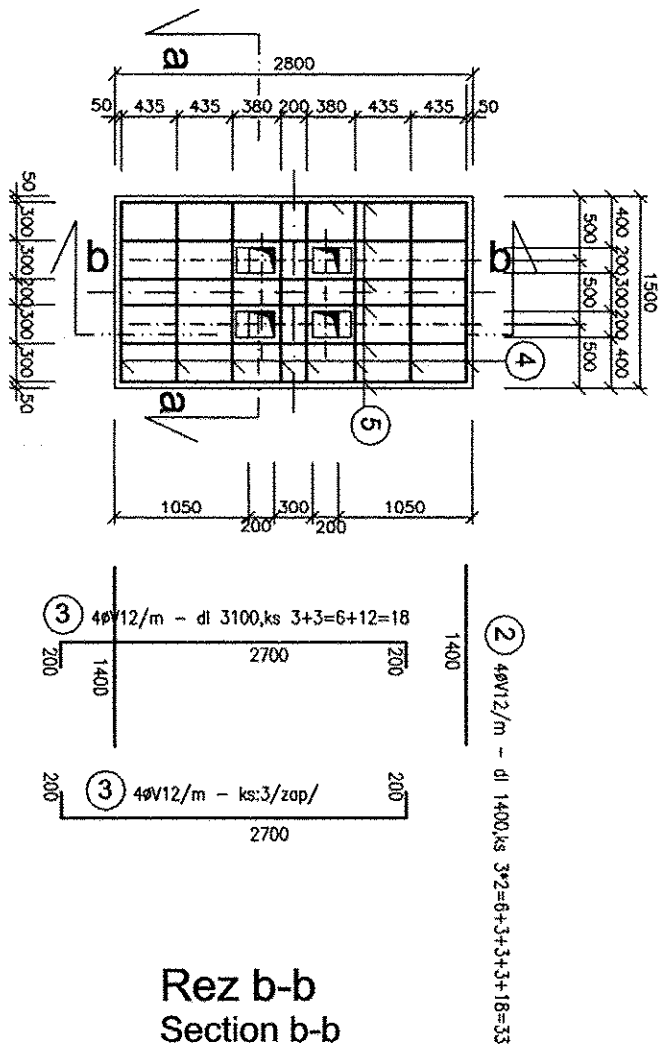
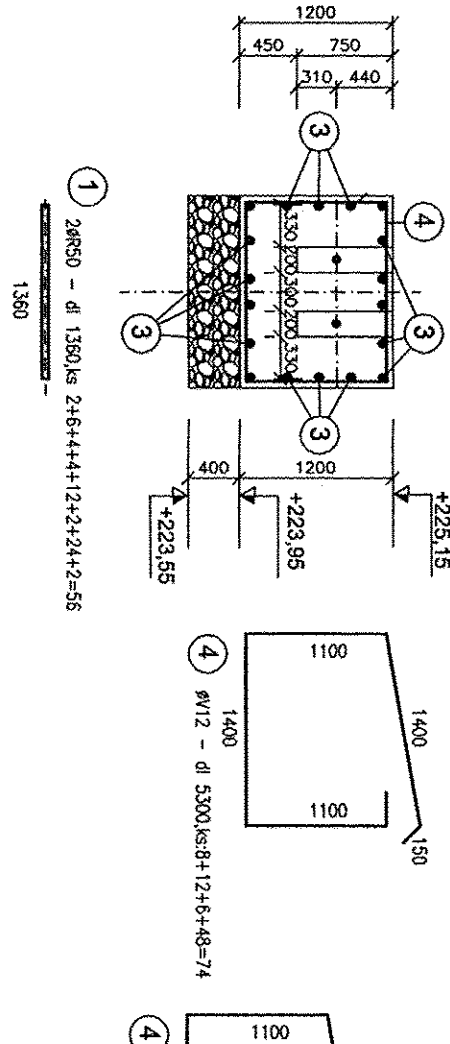
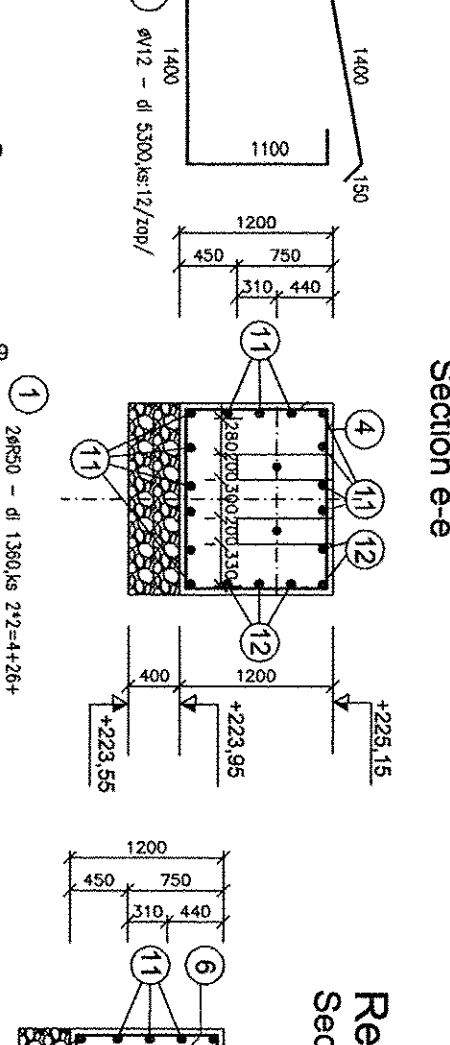
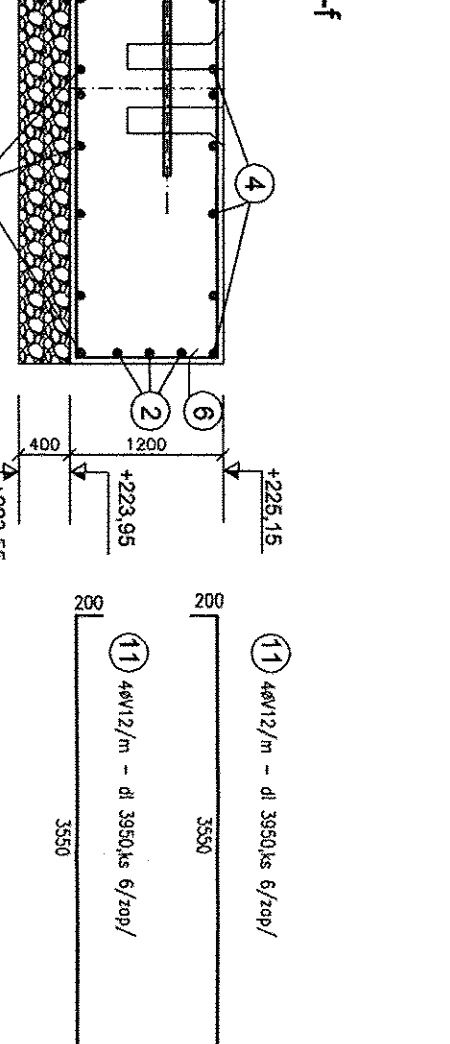
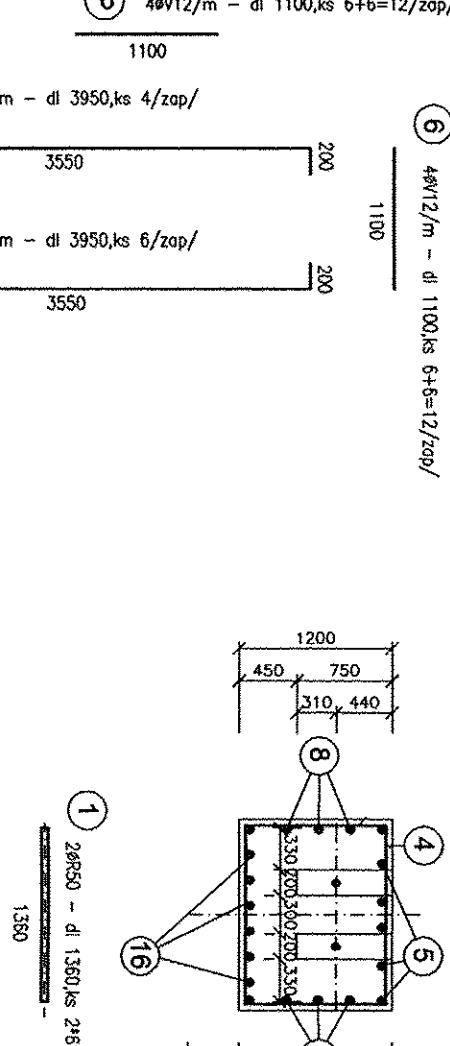
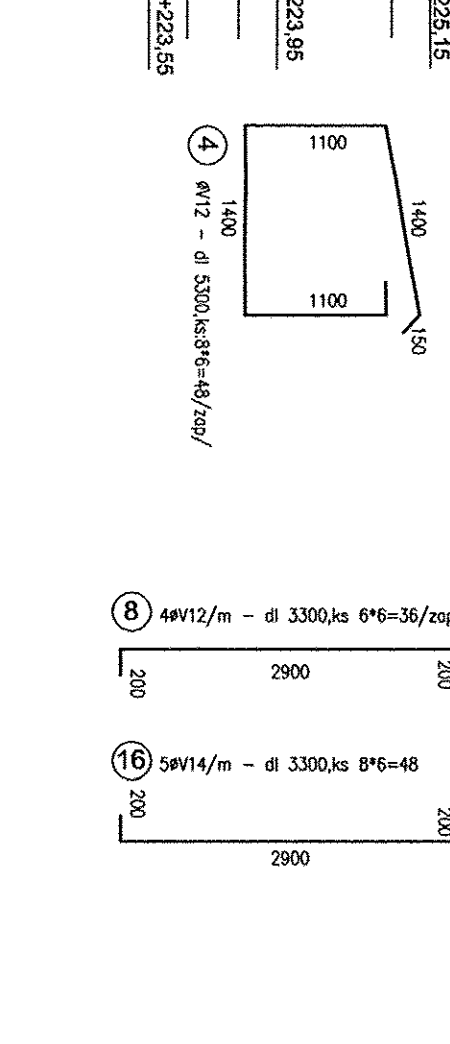
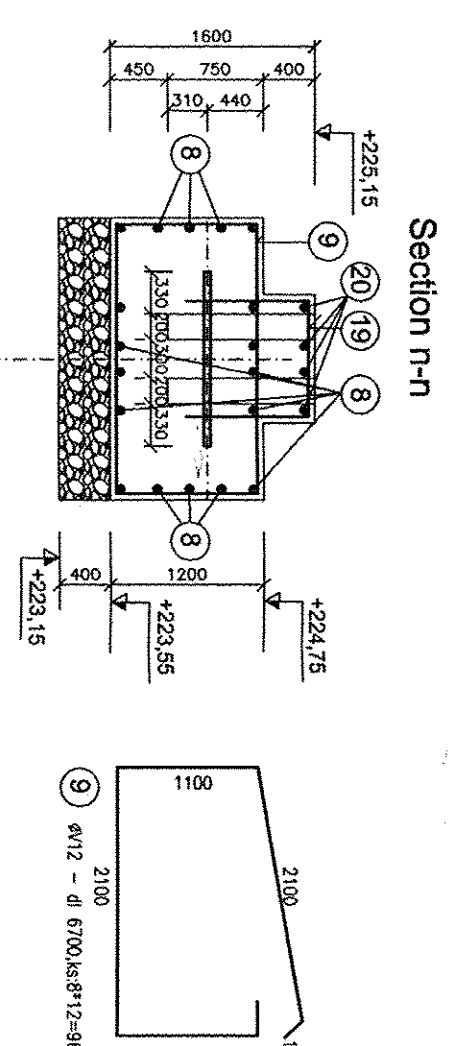
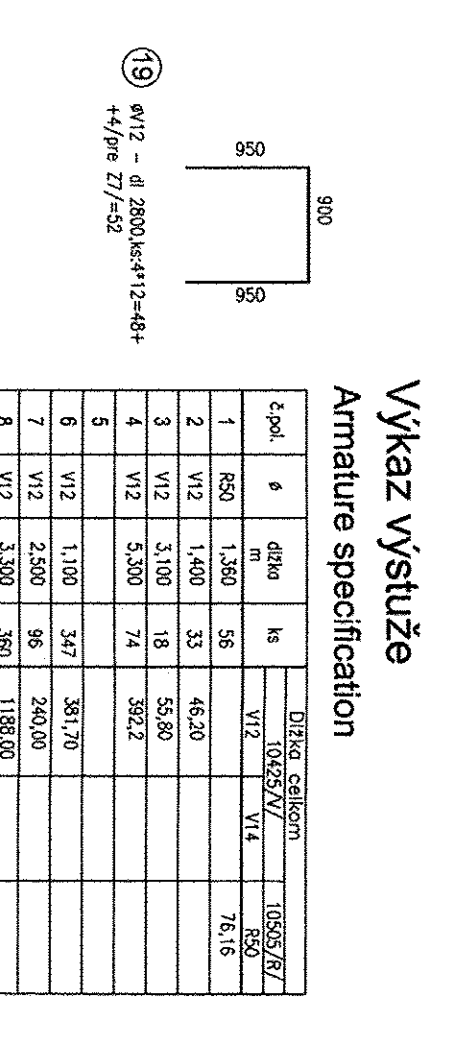
 


Z1 ks 1

Rez b-b
Section b-bRez a-a
Section a-aRez e-e
Section e-eRez f-f
Section f-fRez g-g
Section g-gRez i-i
Section i-iRez j-j
Section j-jRez k-k
Section k-kRez l-l
Section l-lRez m-m
Section m-mRez n-n
Section n-nRez o-o - platí aj pre Z7
Section o-o - for Z7 too.Rez p-p
Section p-pRez q-q
Section q-qRez r-r
Section r-rRez s-s
Section s-sRez t-t
Section t-tRez u-u
Section u-uRez v-v
Section v-vRez w-w
Section w-wRez x-x
Section x-xRez y-y
Section y-yRez z-z
Section z-zRez aa
Section aaRez bb
Section bbRez cc
Section ccRez dd
Section ddRez ee
Section eeRez ff
Section ffRez gg
Section ggRez hh
Section hhRez ii
Section iiRez jj
Section jjRez kk
Section kkRez ll
Section llRez mm
Section mmRez nn
Section nnRez oo
Section ooRez pp
Section ppRez qq
Section qqRez rr
Section rrRez ss
Section ssRez tt
Section ttRez uu
Section uuRez vv
Section vvRez ww
Section wwRez xx
Section xxRez yy
Section yyRez zz
Section zzRez aaa
Section aaaRez bbb
Section bbbRez ccc
Section cccRez ddd
Section ddd