

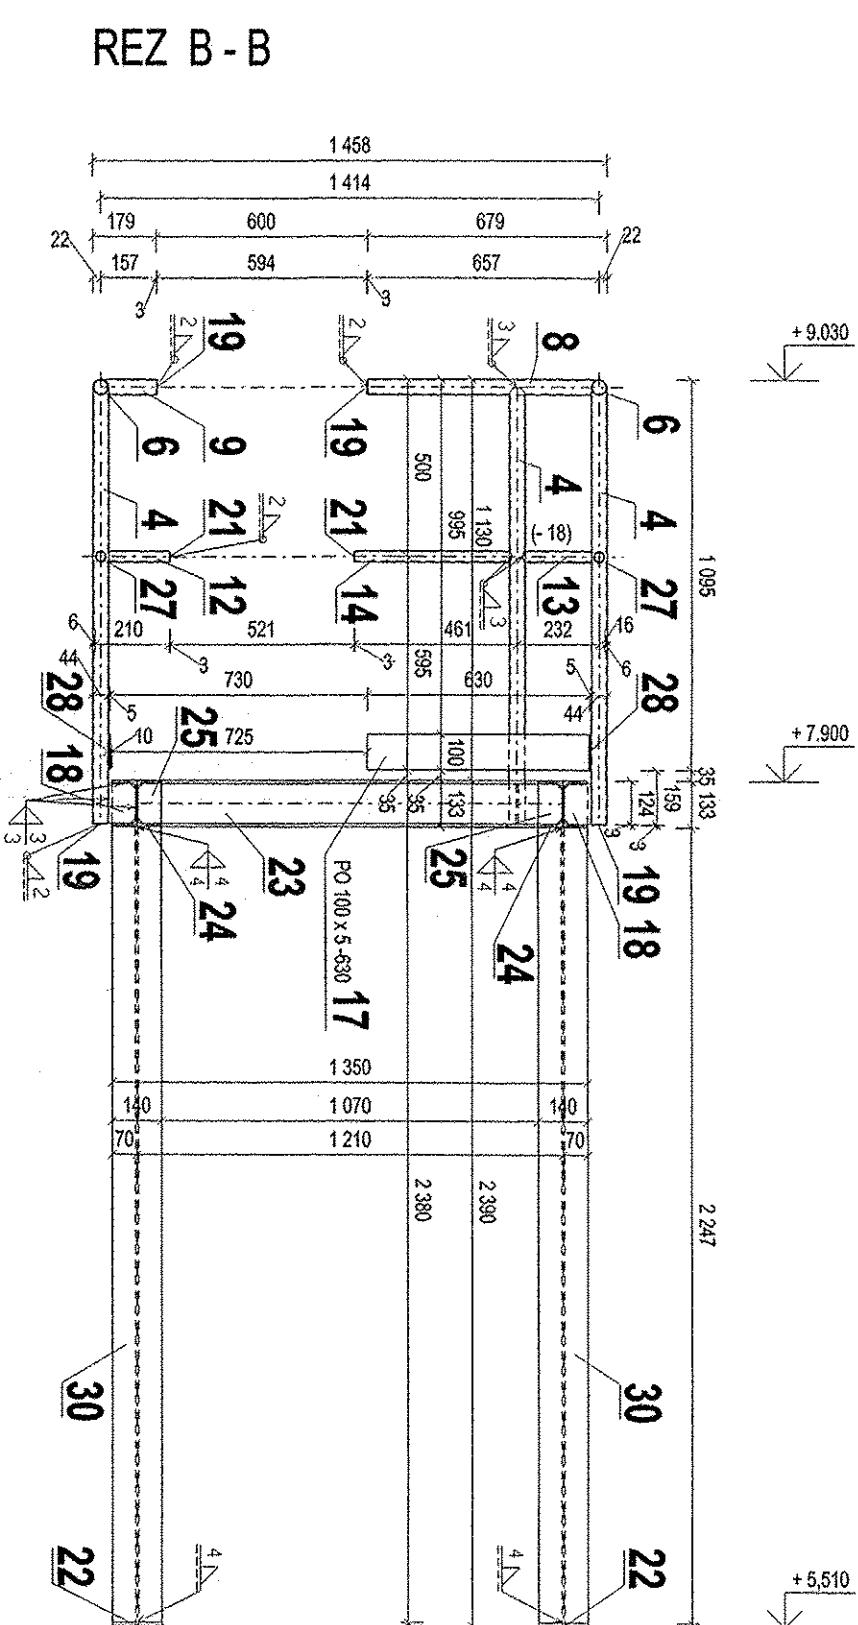



REZ A-A

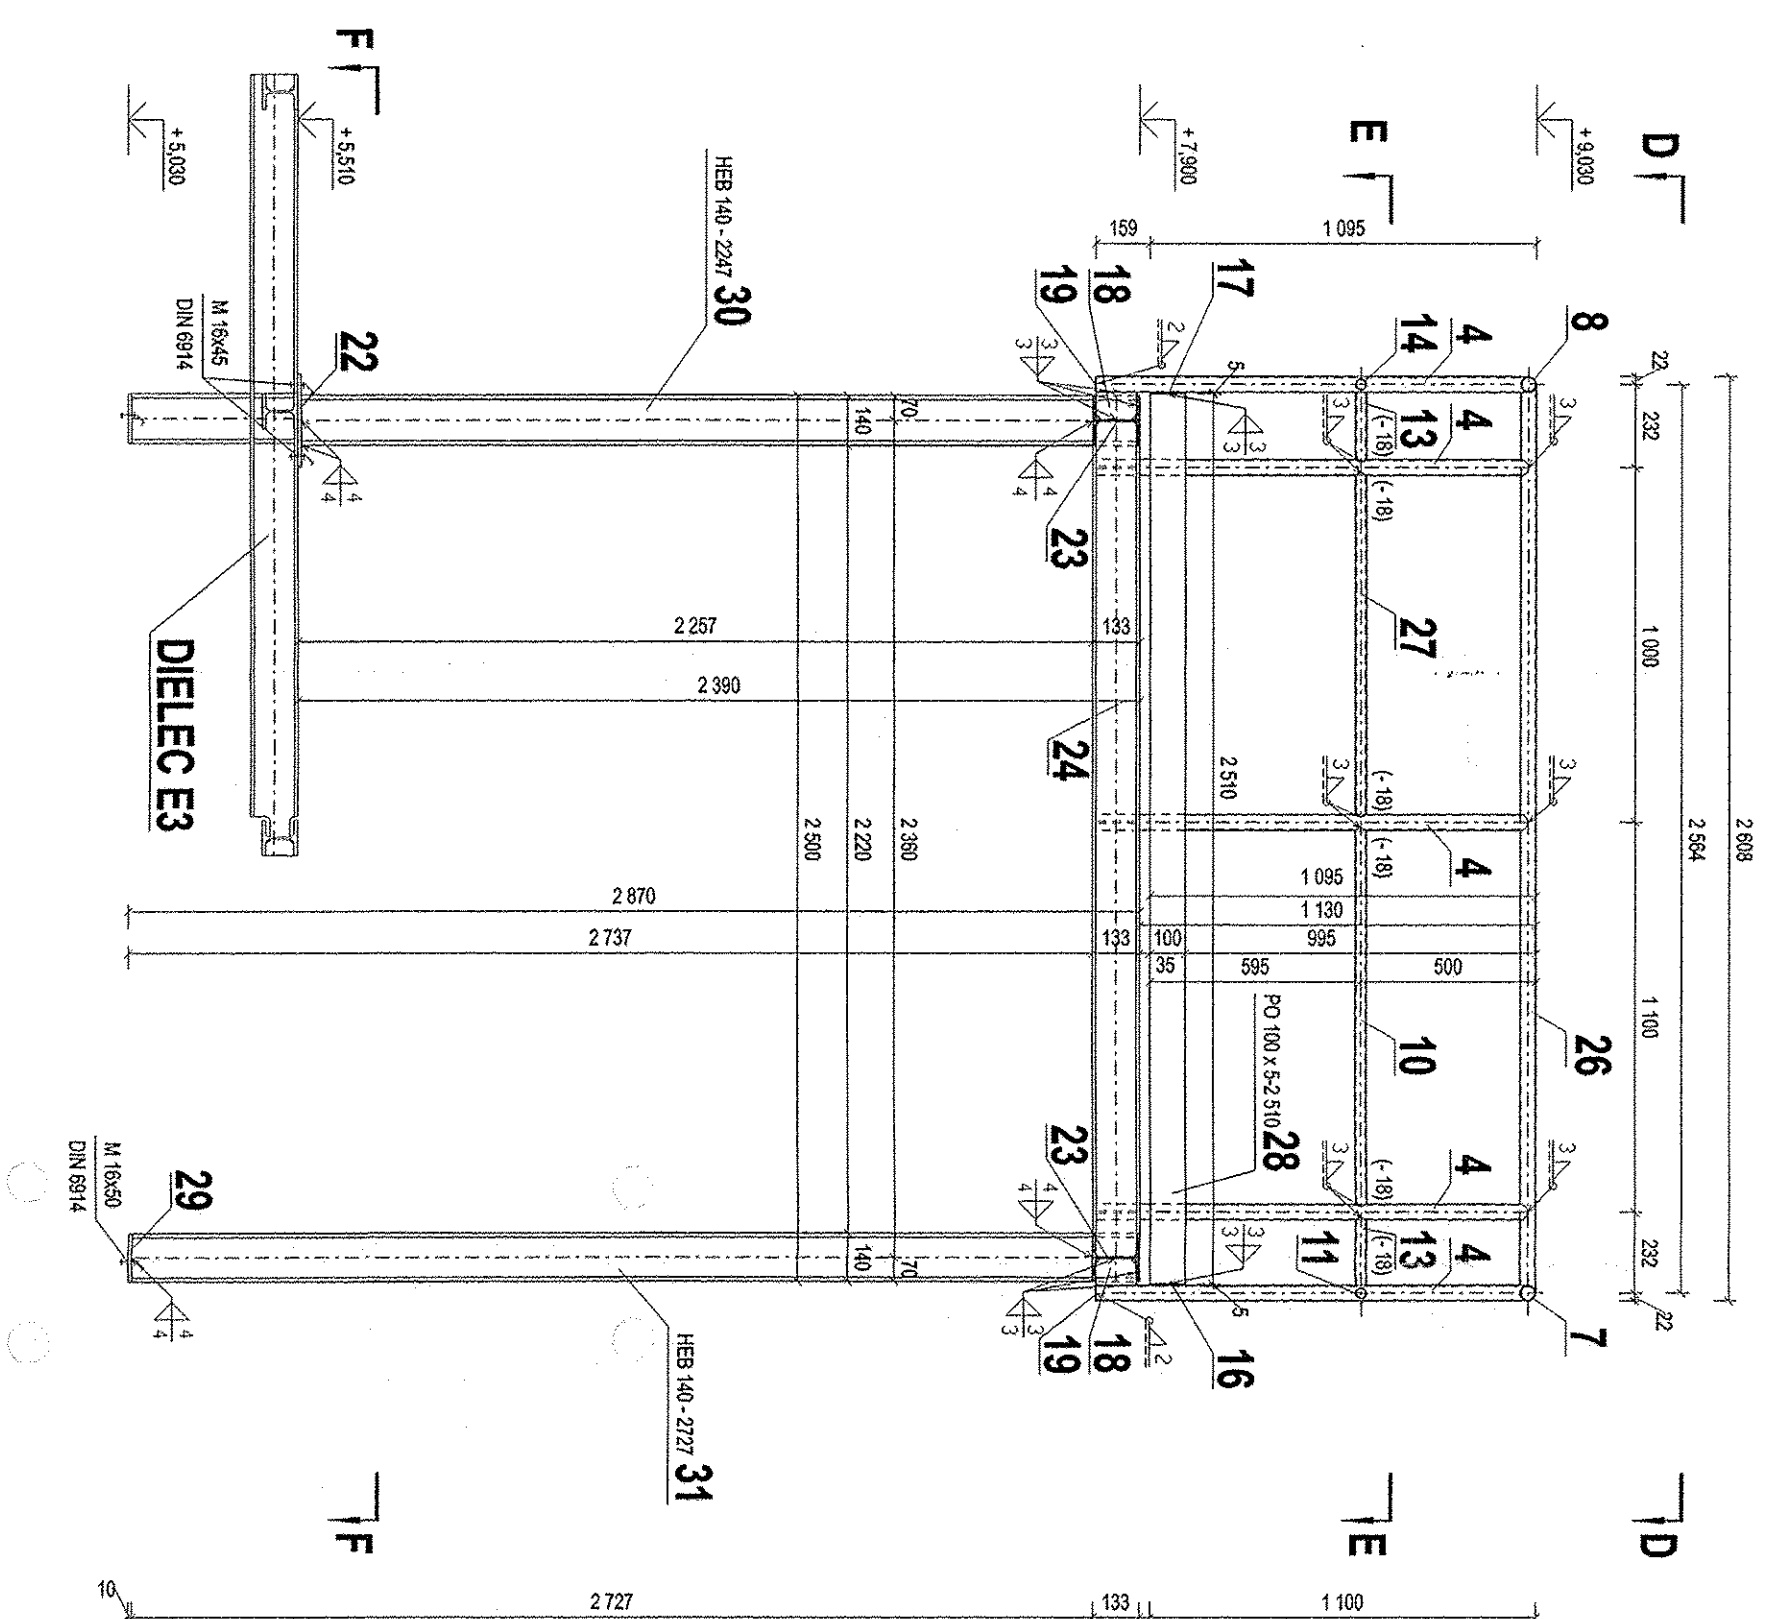


POHL'AD D-D

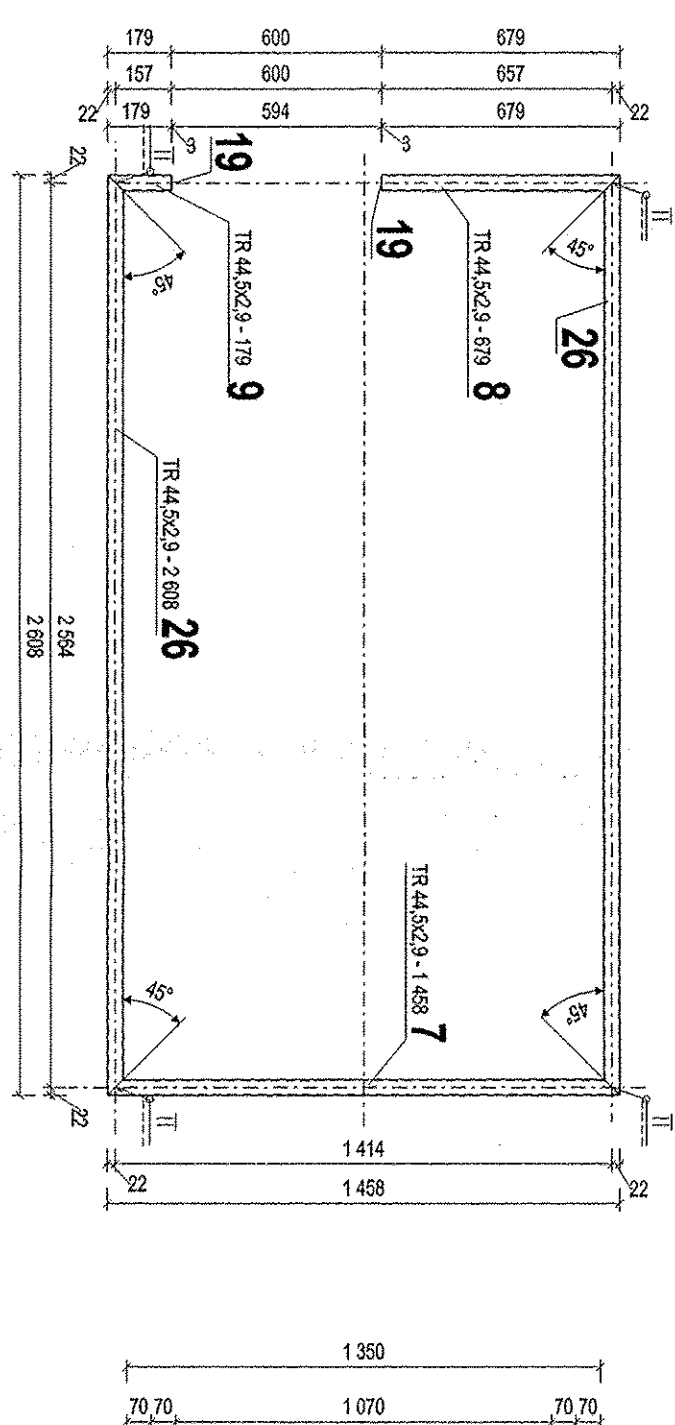


REZ F-F

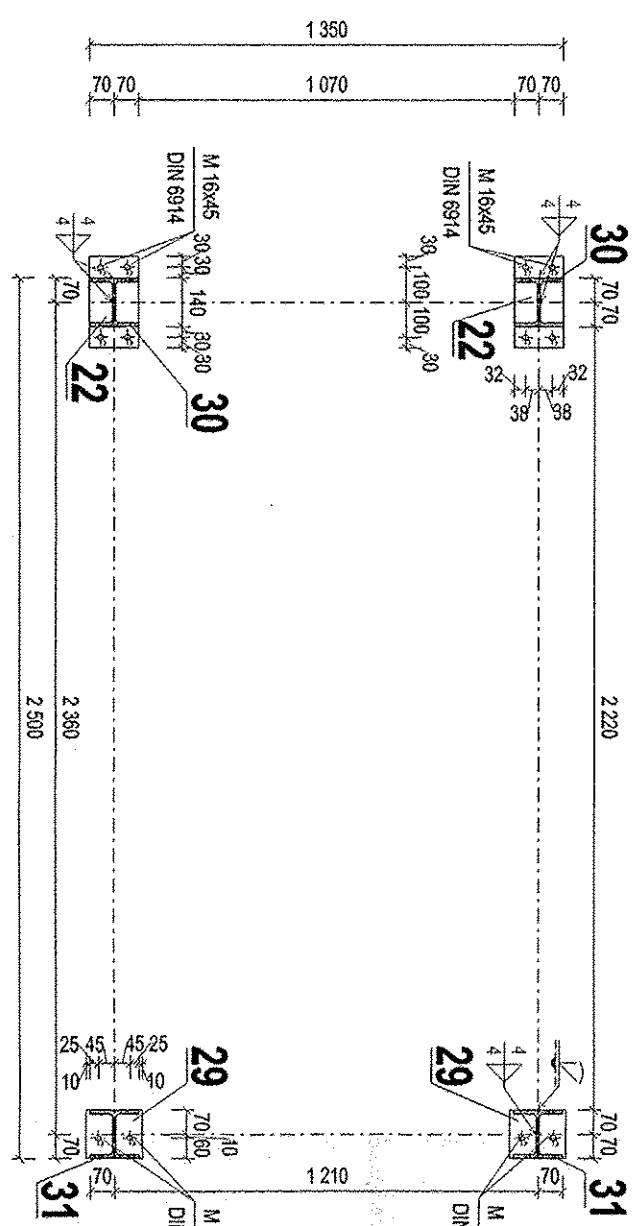


POHL'AD C - C

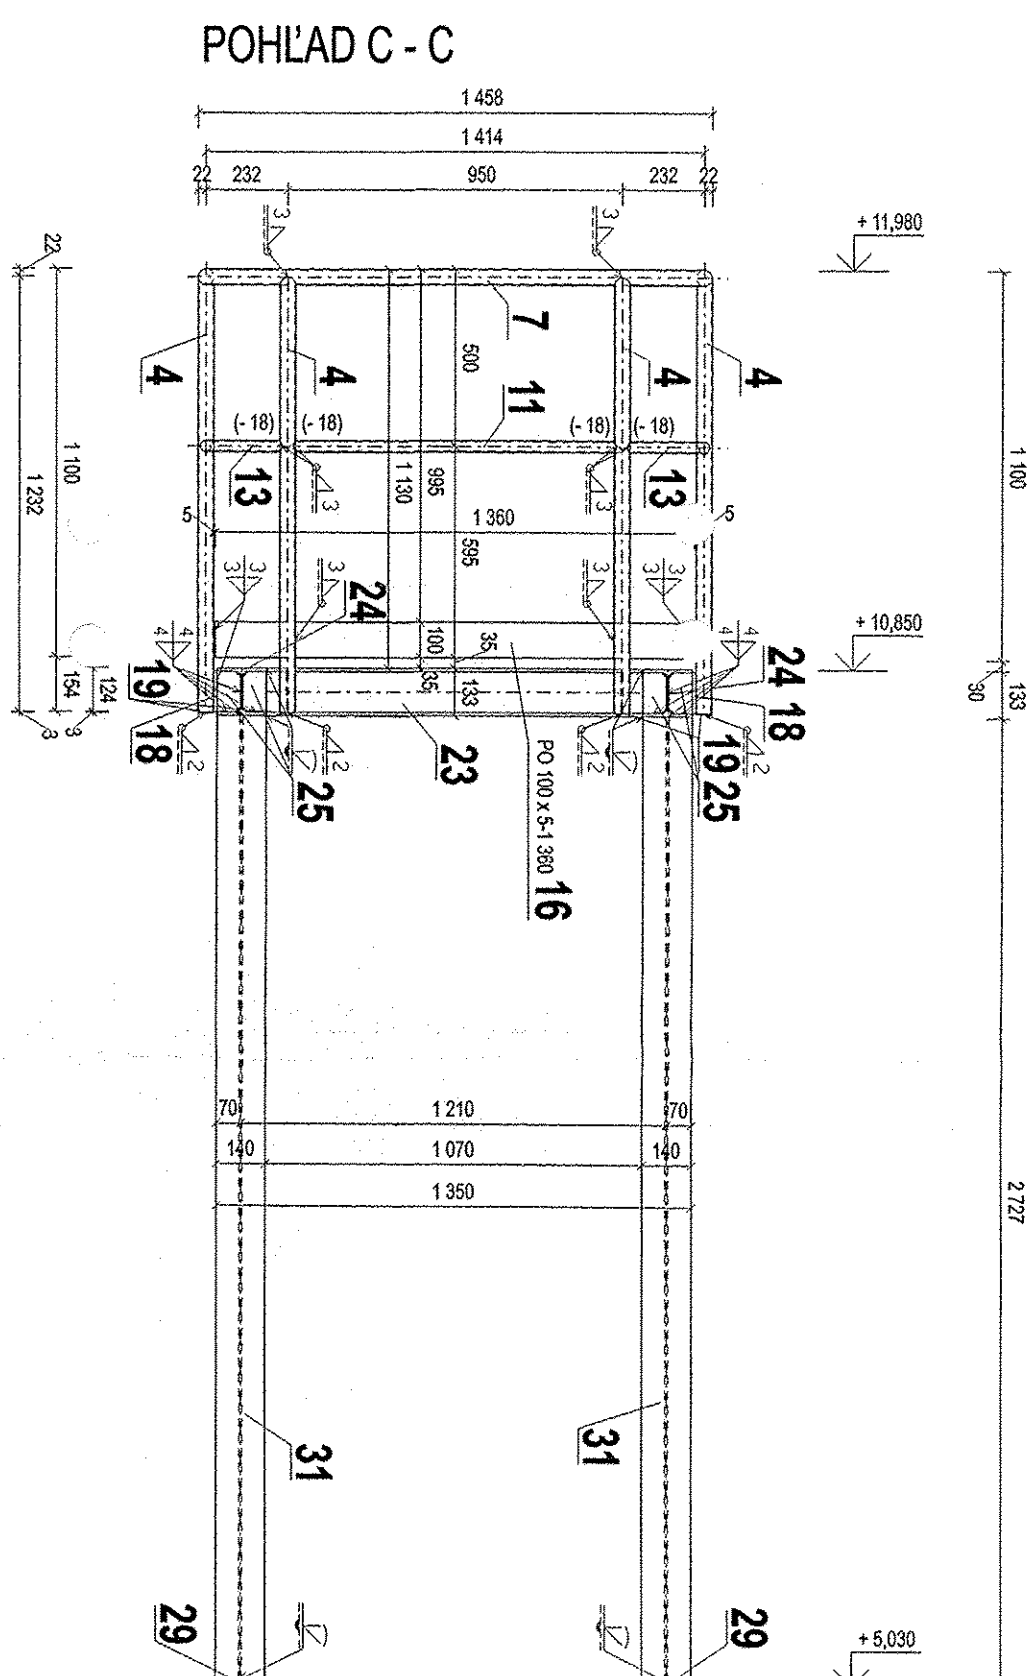


REZ E - E

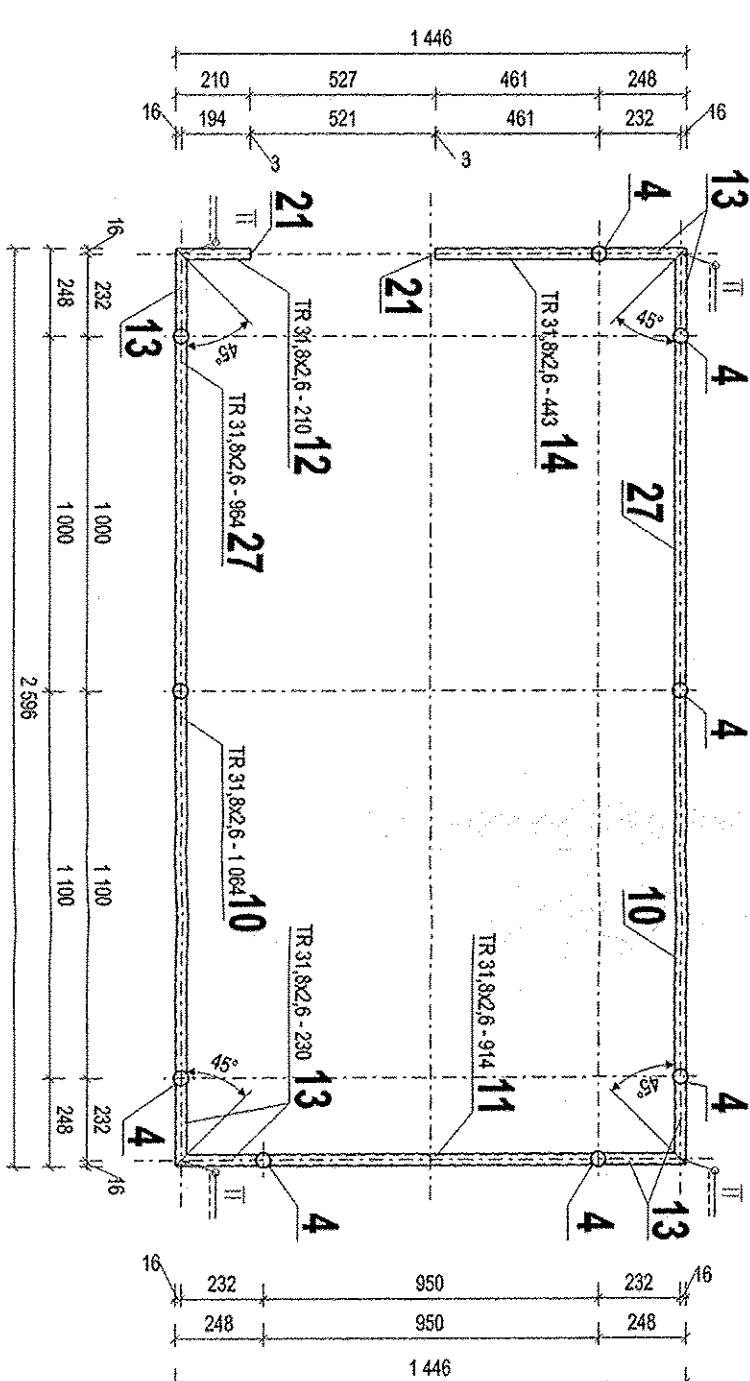


POLOŽKA 25

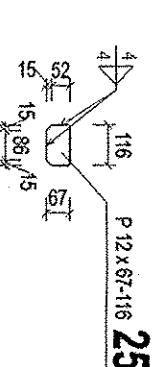


POLOŽKA 23

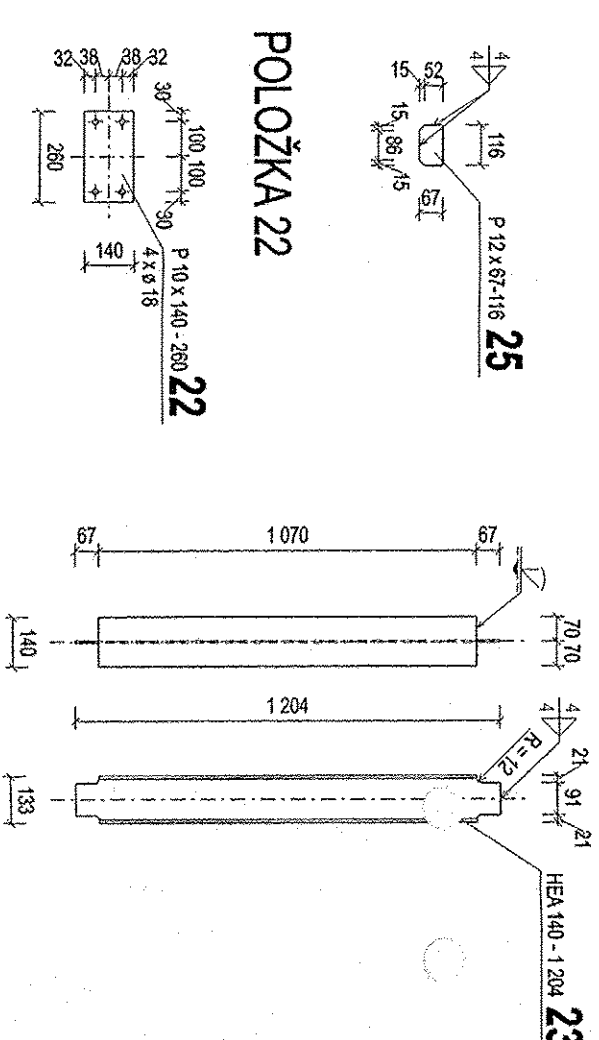

POLOŽKA 22

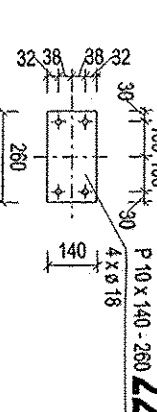

POLožKA 29

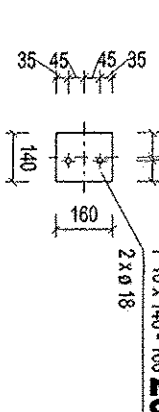[illegible][illegible]

A	POPULI ZENTR	PRE VIELD	STAND IL	DATE
REVI	MOBIL POL			
REVI	SEA FRIED			
	MODIFICATION NAME			
		PERF ONED	APPROVED	DATE


File	2003	Other	Date	Work	Know	Probs	Work	Scale	1-15							
See Scale					0	10	20	30	40	50	60	70	80	90	100	104

No.	Date	Name	Signature	Paid by AM No.	Formic Sheet Size
K0076987	15.8.2005	Mrs. Kozdantova	[Signature]	11 373	
K0076985	15.8.2005	Mrs. Kozdantova	[Signature]		

WAXP Preliminary	15.8.2005	ING. Dandlward	<i>Dr. Dandlward</i>	Director of the proceedings	16	A4
Exhibitor	AIR LIQUIDE AGS					
15000 KERN-AN-ANALYSE						

[illegible]

PILOŠINA + 7,900

 McGraw-Hill CONSTRUCTION INFORMATION GROUP	OCECON Engineers, LLC 3000 White's Road Suite 100 Houston, TX 77057 Tel: 281-465-1100 Fax: 281-465-1101 Email: info@ocecon.com	Electronic Data Name:	What's new in this release:	05
--	---	----------------------------------	--	-----------

OCEKON
ENGINEERING
Vestergaard and U.S. Steel
044 54 NACOR
Cable Address: Ocekon Engineering
6249-05-02
— 0

21	22	23	A0
----	----	----	----