



1xTak

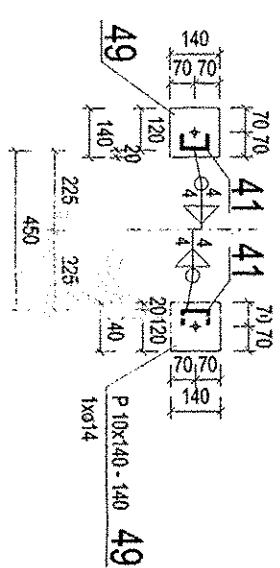


Rez C-C




DETAIL POLOZKY 42

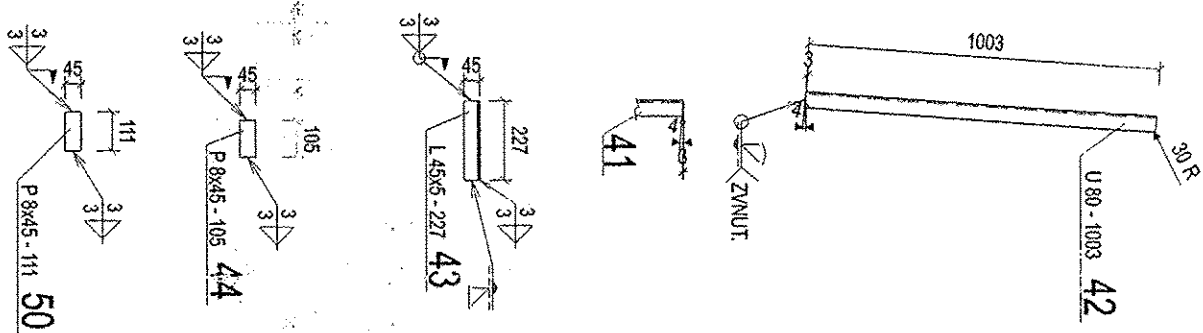


Rez A-A

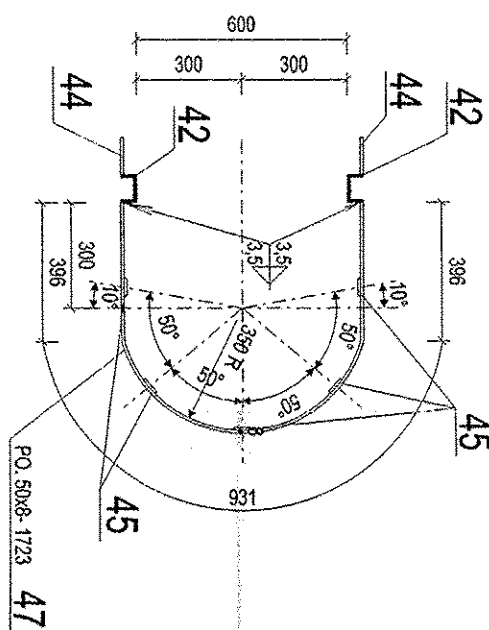

Rez B-B

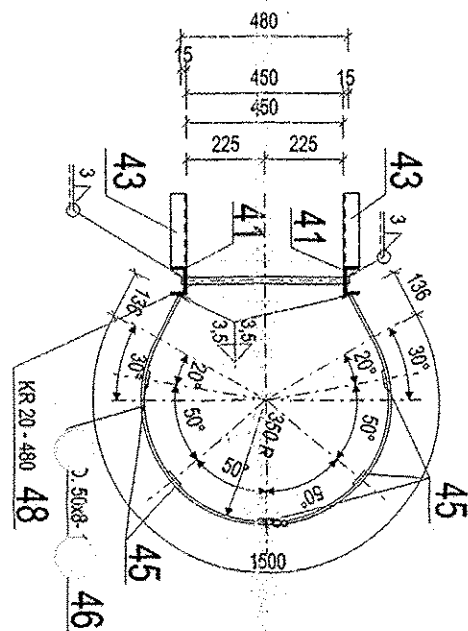

POHLAD NA REBRIK

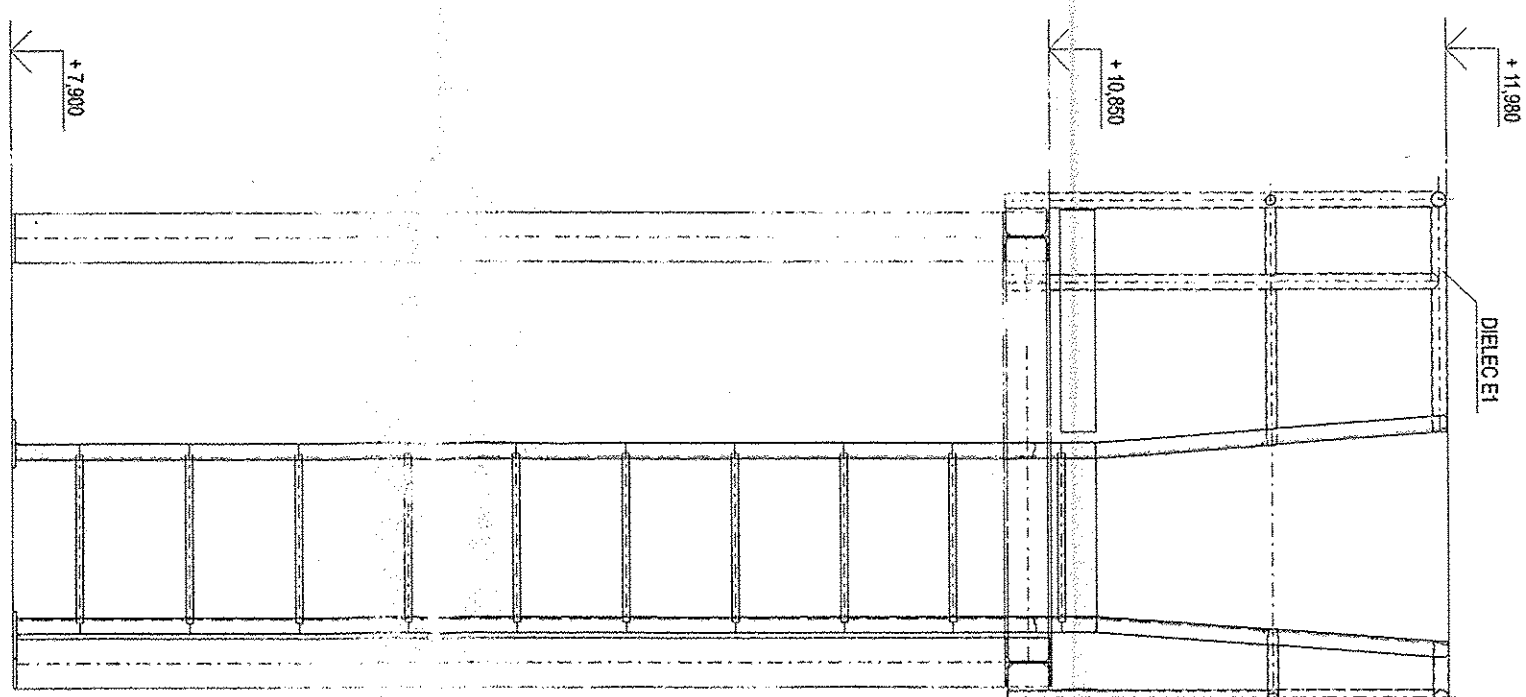

IV. ROBUST SECURITY	POD A	SIN 75 260
PRODUCTION GROUP B	ACCORING TO	

TIKES SW/1 S VIKESON C/10
 DRAINING RELATES TO THE DRAIN NO.:
 A TECHNICAL REPORT AND TECHNICAL REPORT

[illegible]

POTRUBNÝ MOST REBRÍK

[illegible]