

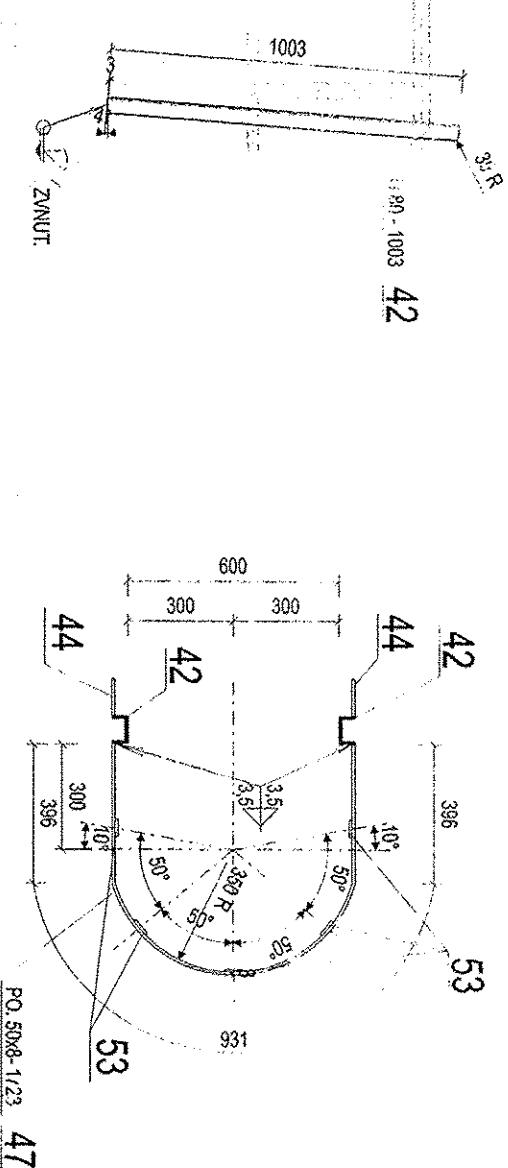


E6
1xTak


Reza-A-A

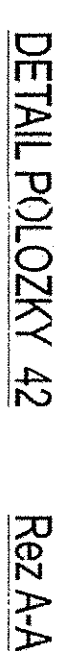

Rez B-B

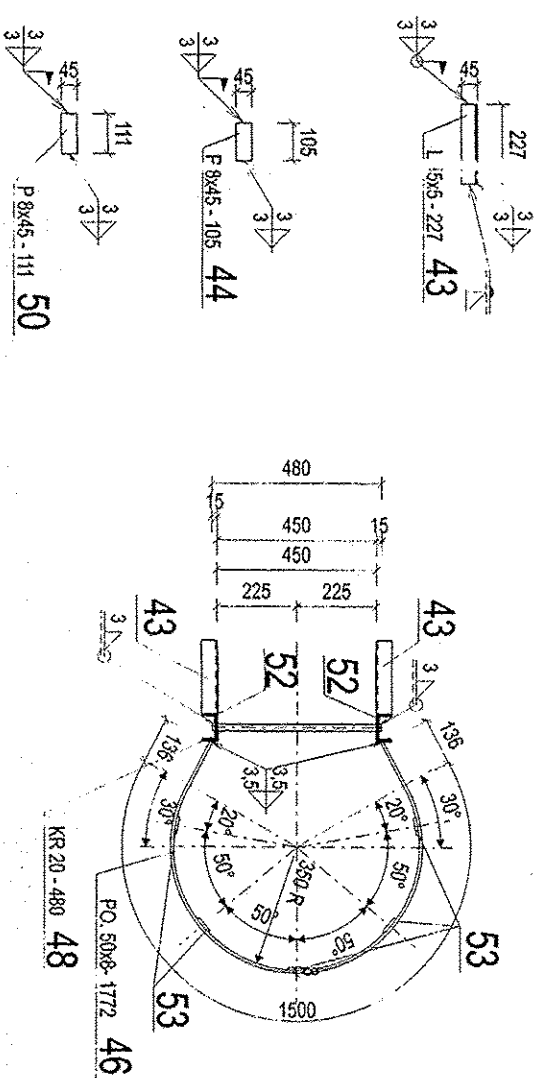


Rez C-C

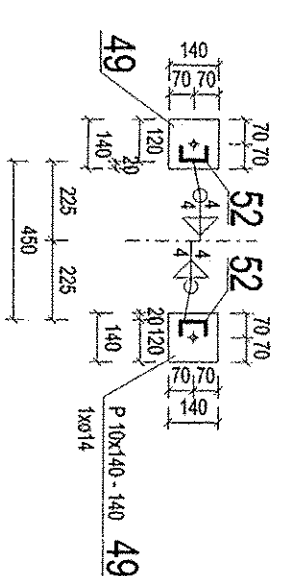

VIRGENE SCAPITULA	POTULA	STA 73 260
PRODUCTION GROUP	ACCORDING TO	

Year	2003	Student	Bar	Weight	Weight	Score	1:15
Personal	88.05	Ing. Pipanik					
Personal	88.05	Ing. Sapekha					
Personal	88.05	Ing. Duncakova					

POTRUBNÝ MOST
REBRÍK



OCEKON
ENGINEERING

OCEKON Engineering s.r.o.
Konštruktivná a Projektová
Výstavň ať architektúry
044 51 Košice

TEL: 055 242 60 00
FAX: 055 242 60 01
E-MAIL: info@ocekon.sk
WWW: www.ocekon.sk

05
6249-05-06