



Podorýs horného vodorovného +8.850
Plan upper horizontal girder +8.850
(Spodné vodorovné +7.250)
(Plan lower horizontal girder +7.250)
M 1:100

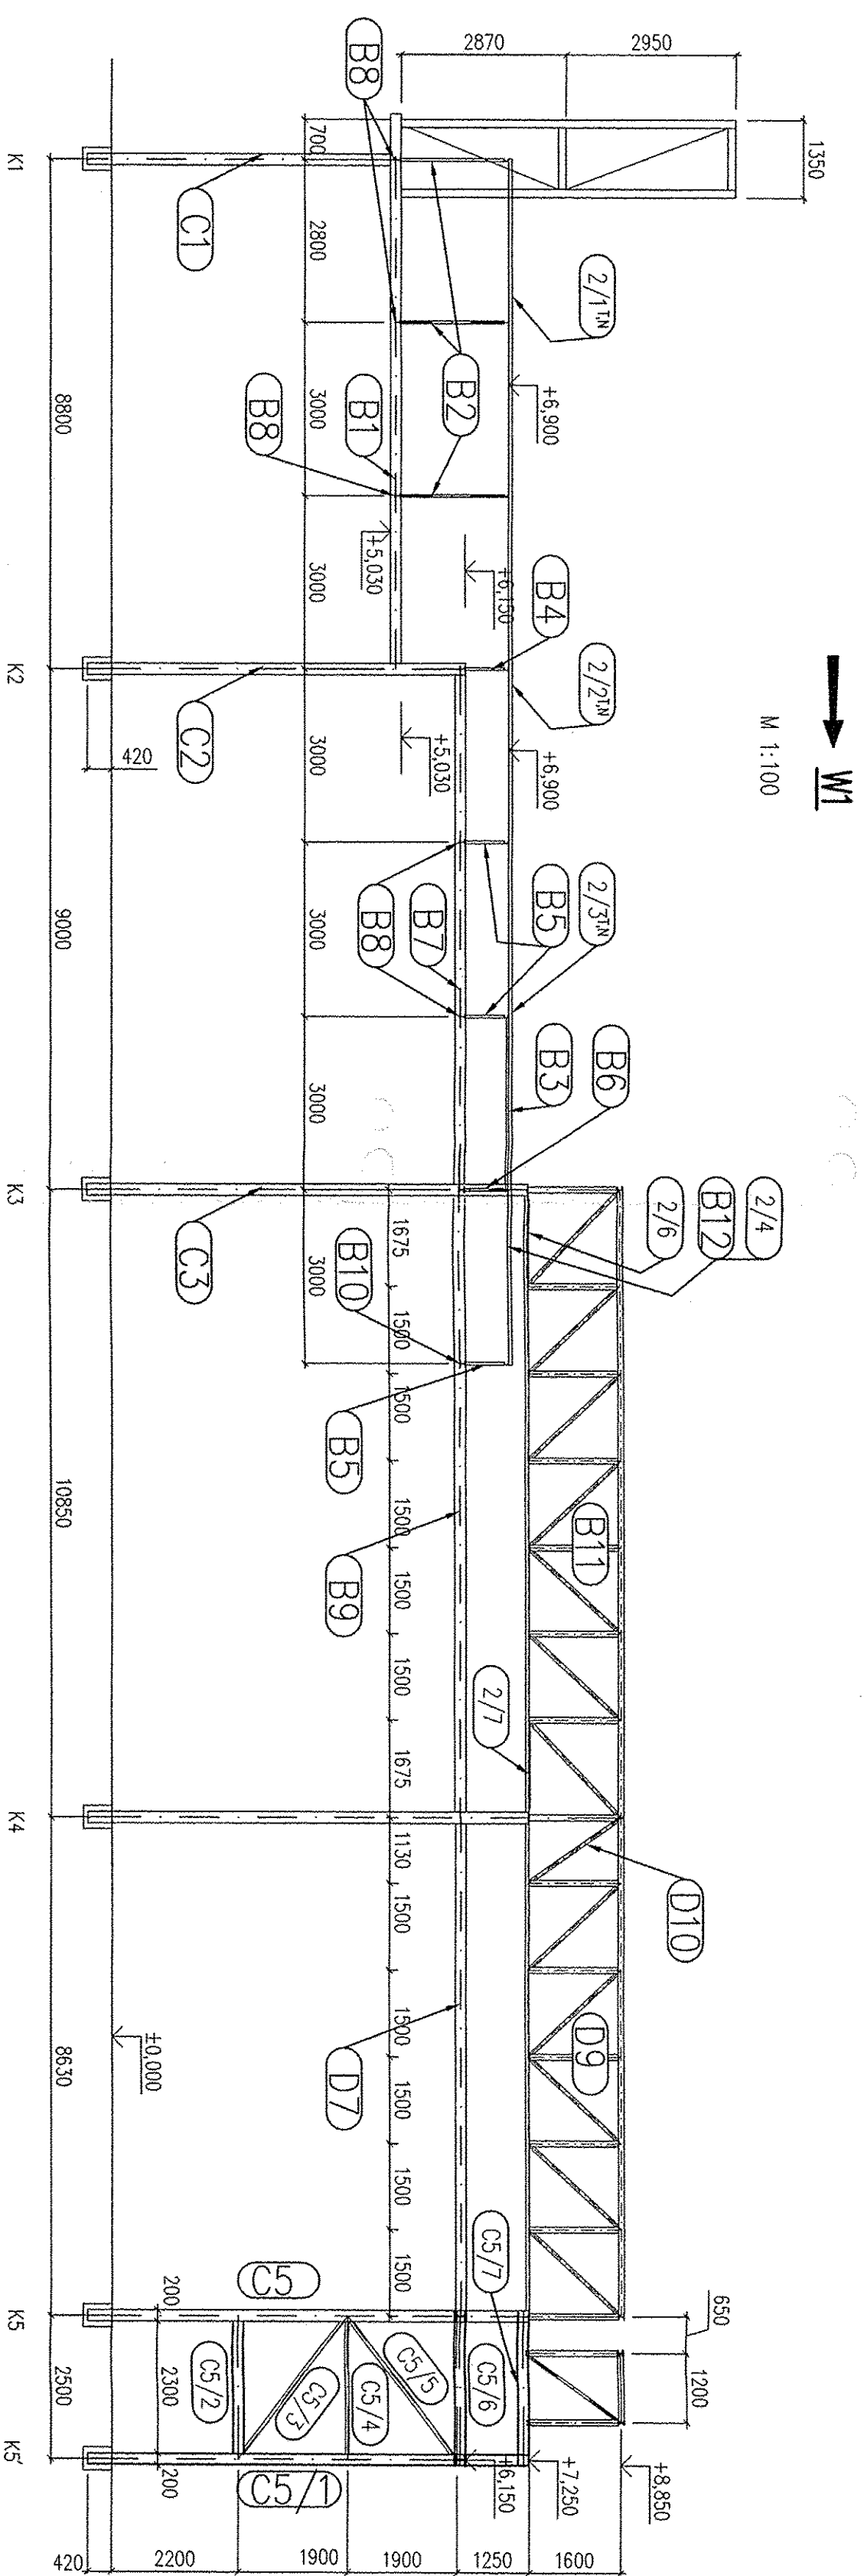

M 1:100


Podorýs v +6.150
Plan +6.150
M 1:100

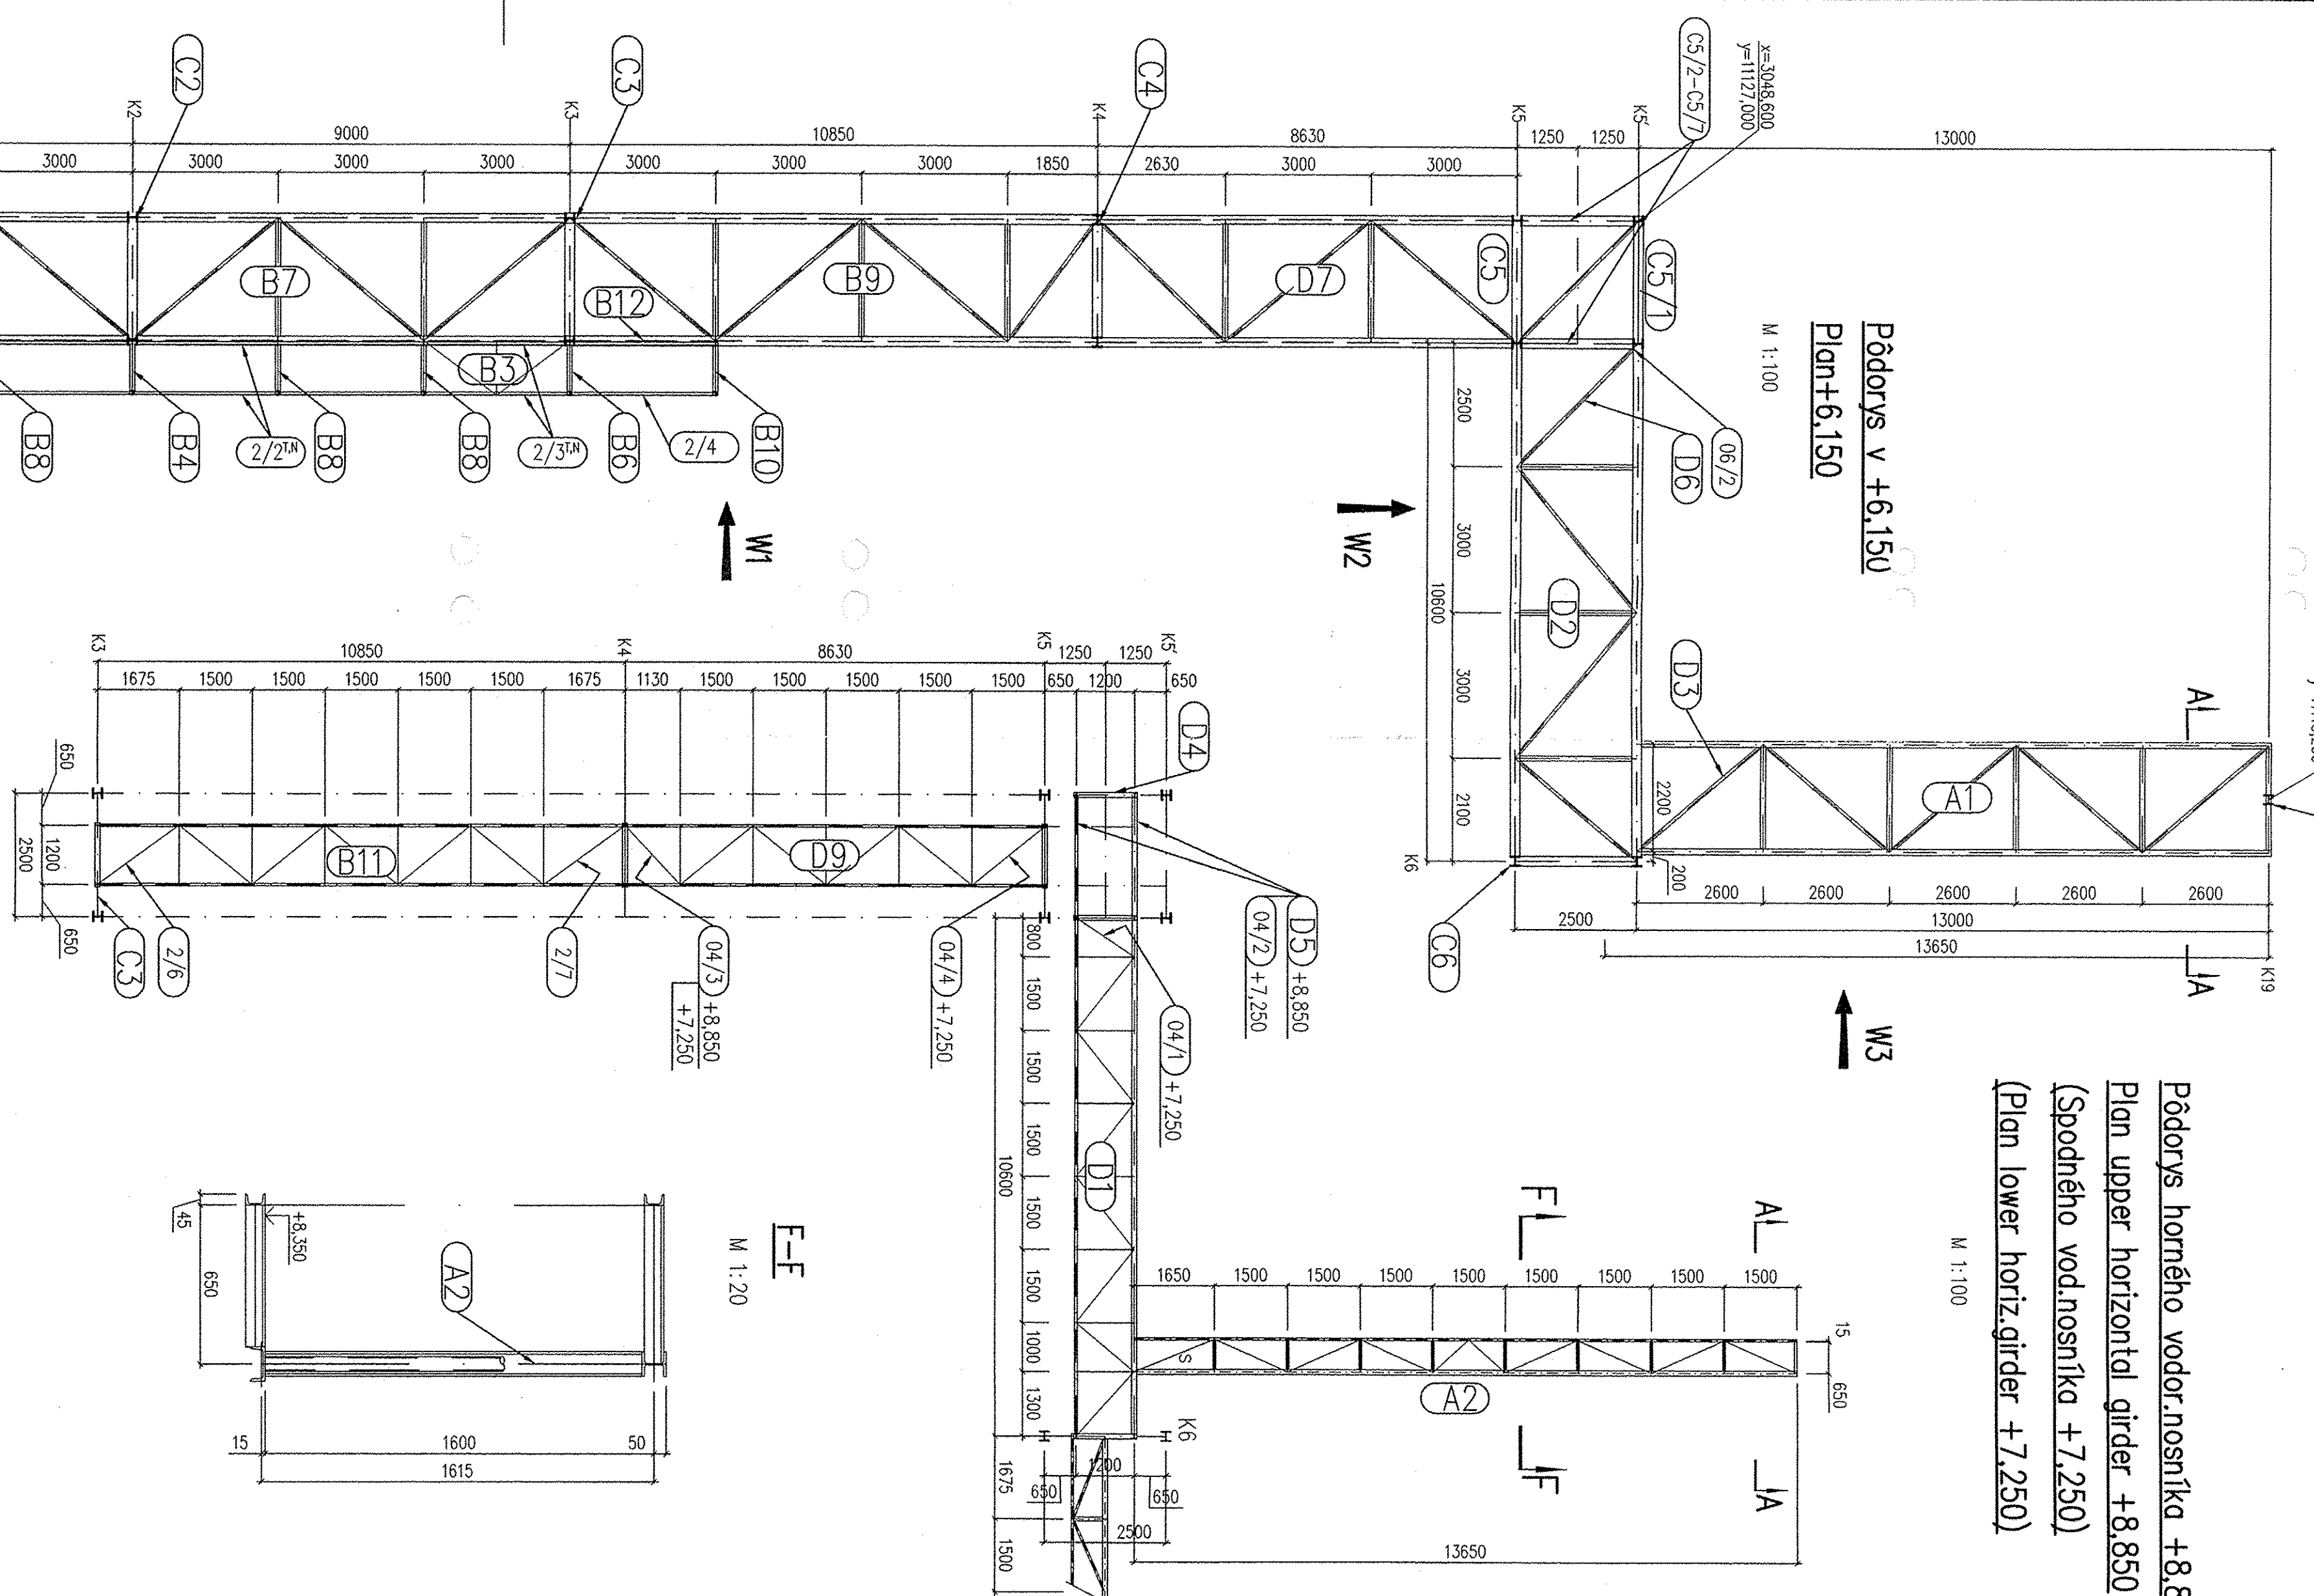


M 1:100

Podorýs v +6.150
Plan +6.150
M 1:100


M 1:20

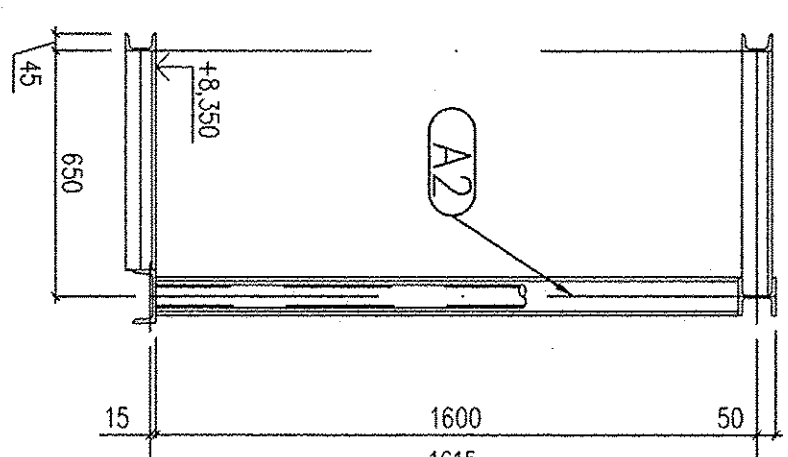


Podorýs v +5.510
Plan +5.510
M 1:100

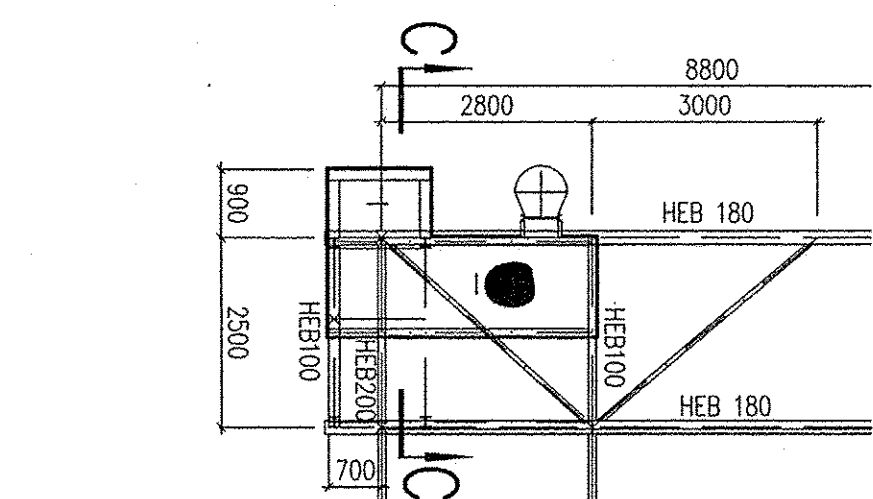



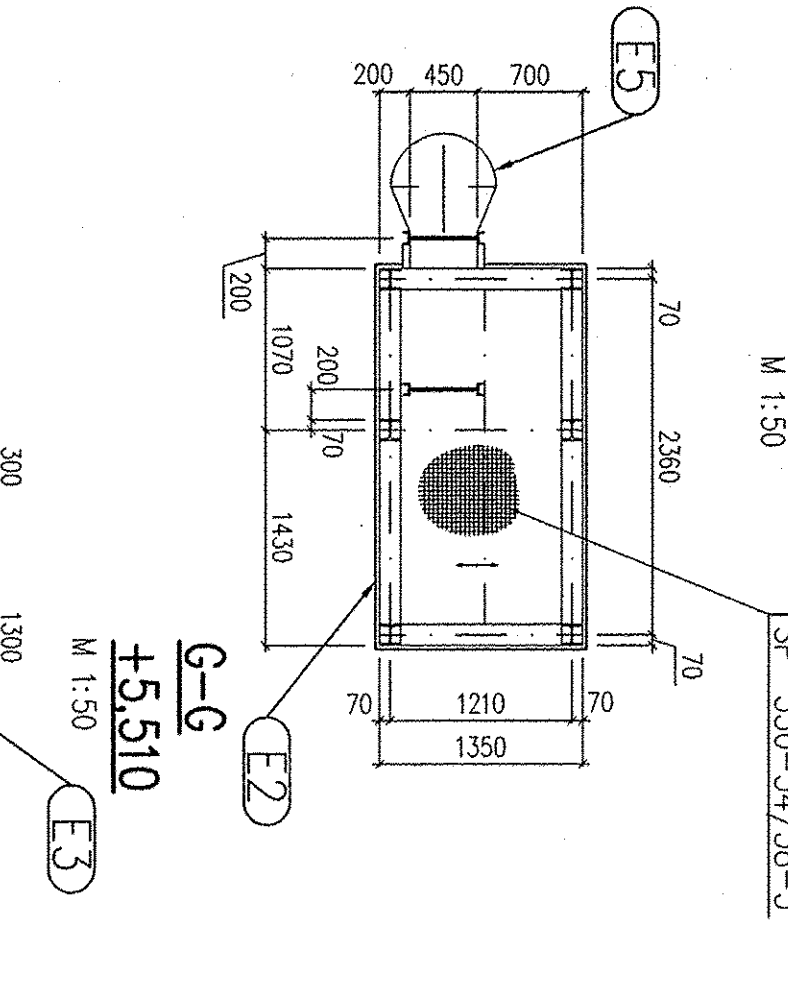



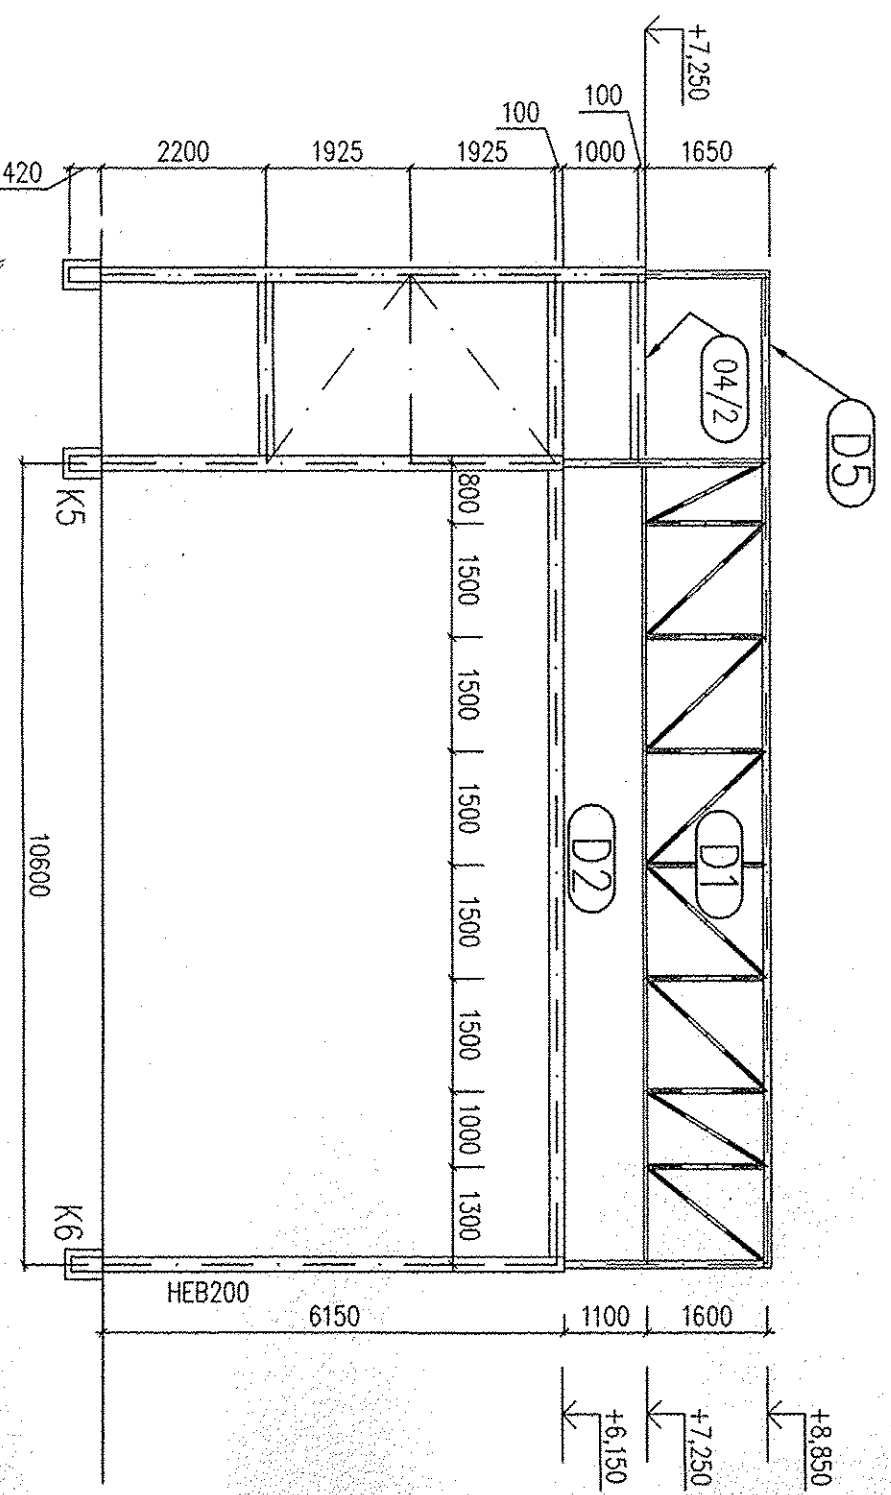


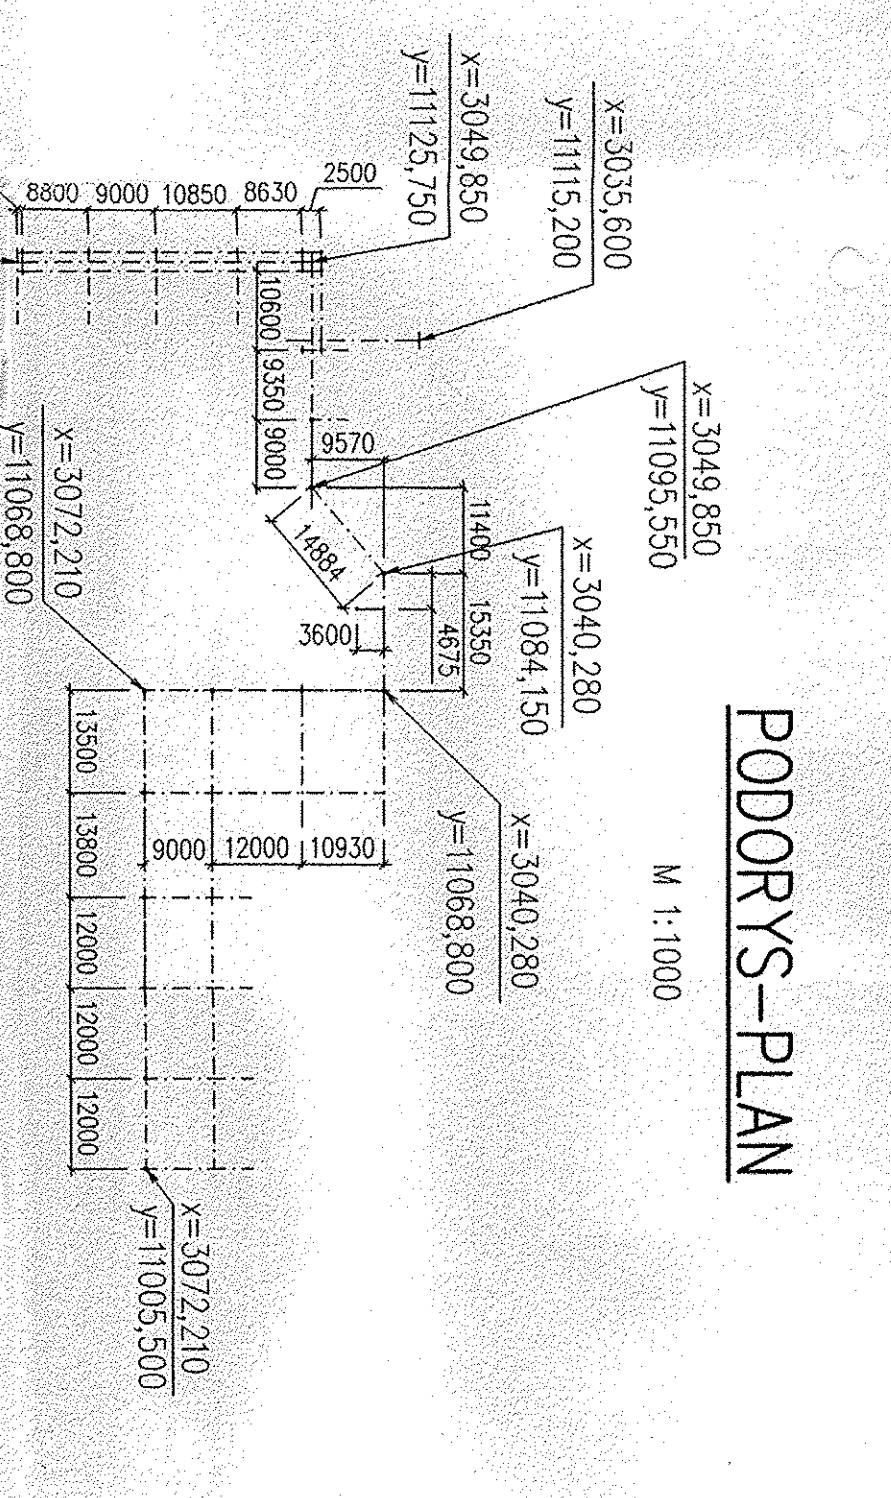



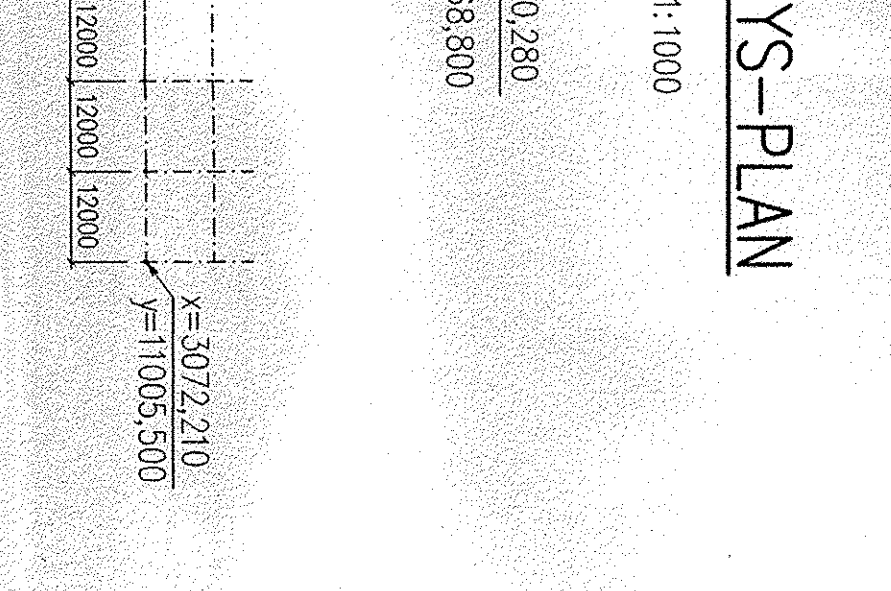






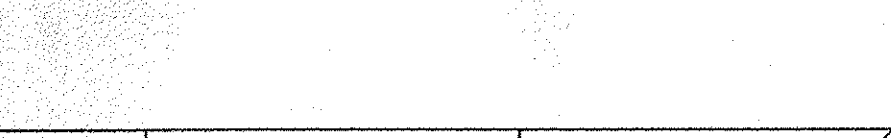


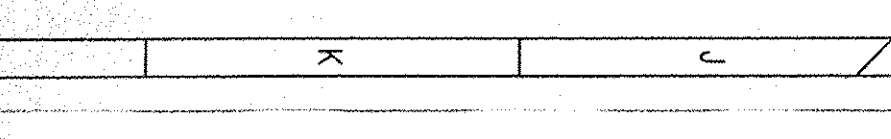





